



PRE-EXISTING GROUND FLOOR PLAN 1:100

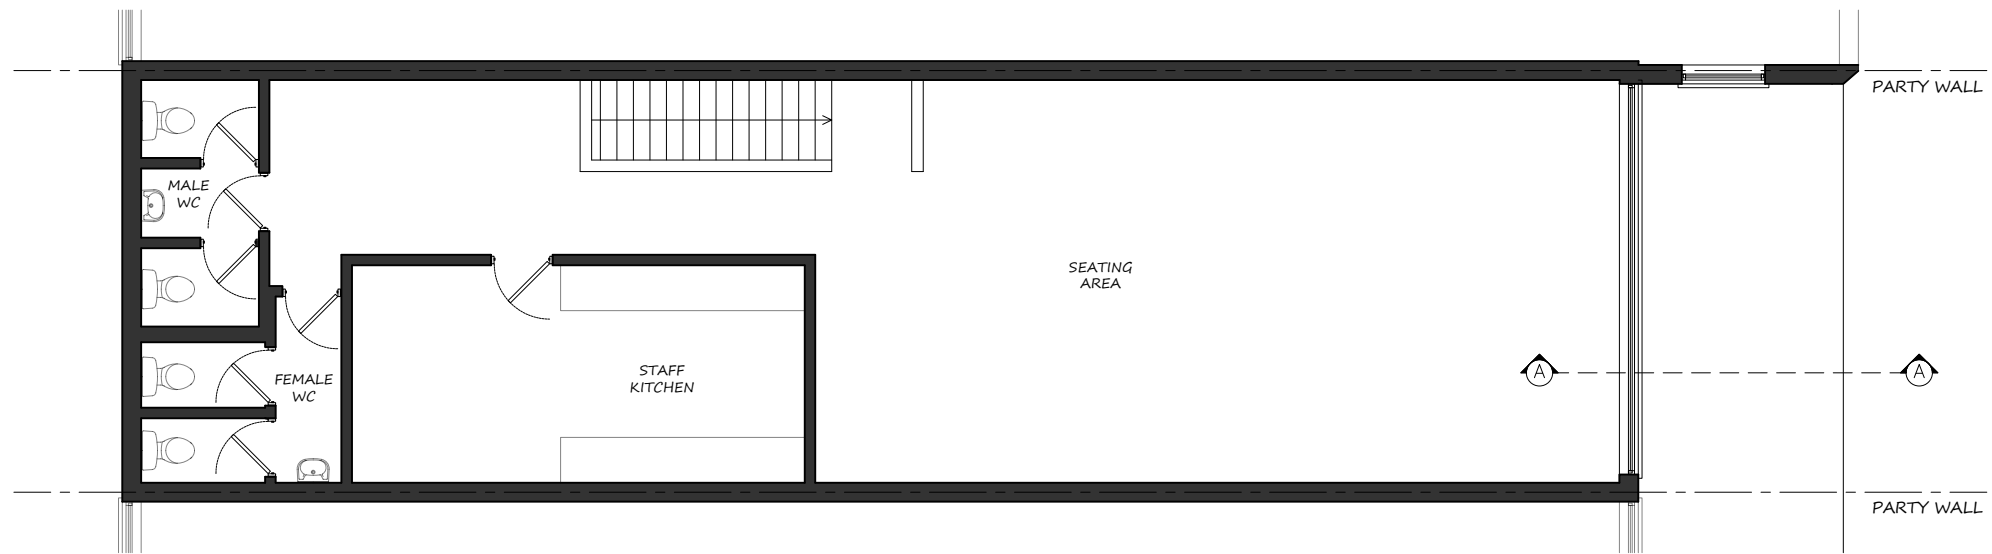

PRE-EXISTING FIRST FLOOR PLAN 1:100

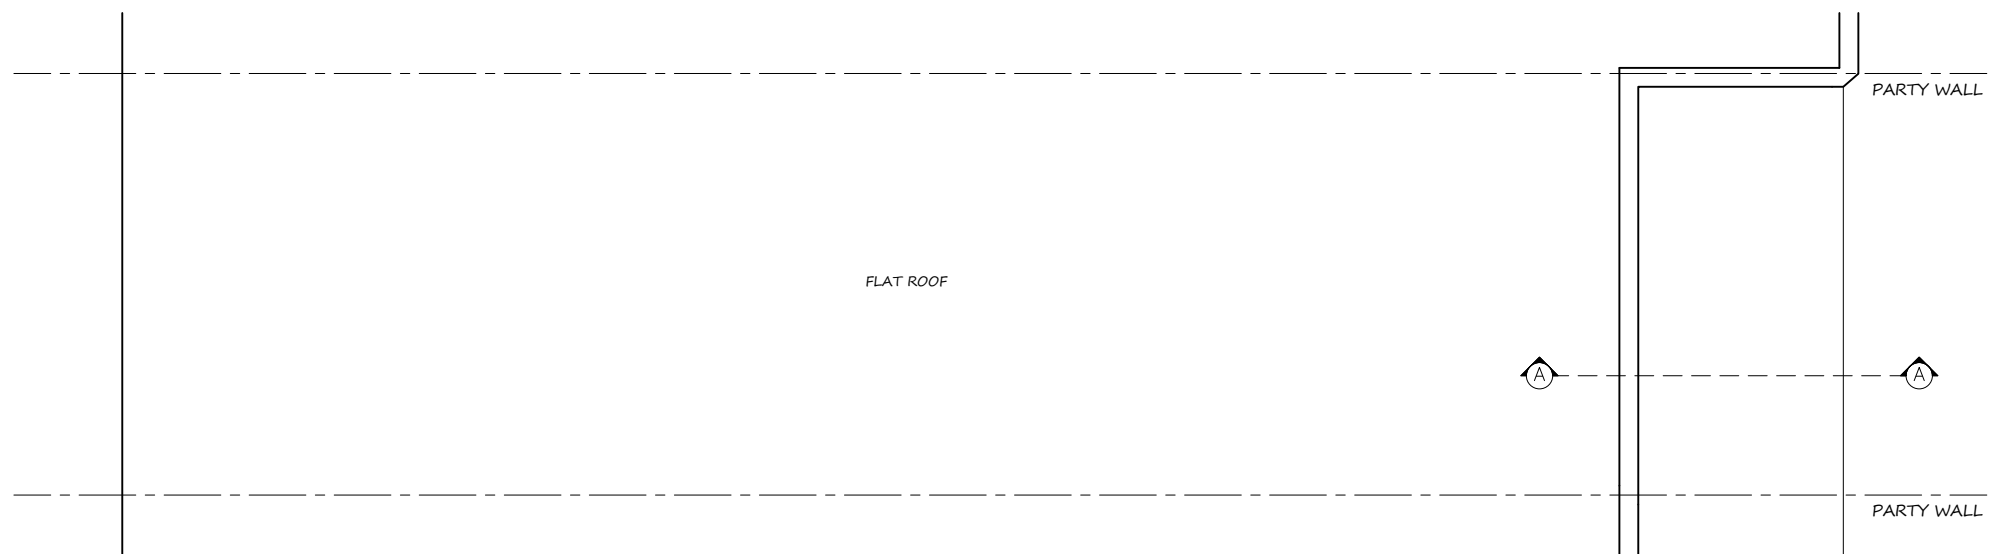

PRE-EXISTING FIRST FLOOR PLAN 1:100



mza planning
 planning permission without the headaches

14 Devonshire Mews
 Chiswick
 London, W4 2HA
 T: 0844 500 5050
 office@mzaplanning.com

Title: **PRE-EXISTING FLOOR PLANS**

Dwg.No: **518-PRE-EXT-01**

Project: Rodina 2, 30 Broadway
 London
 E15 4QS

REV : ORIGINAL

Date: 10-08-23
 Scale: as noted @ A3