



1 GROUND FLOOR

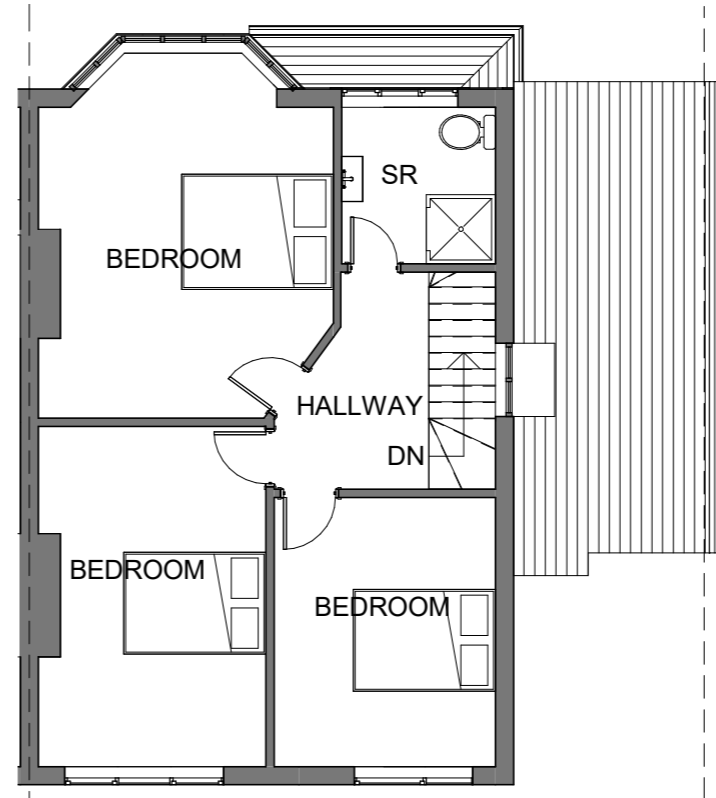

2 FIRST FLOOR

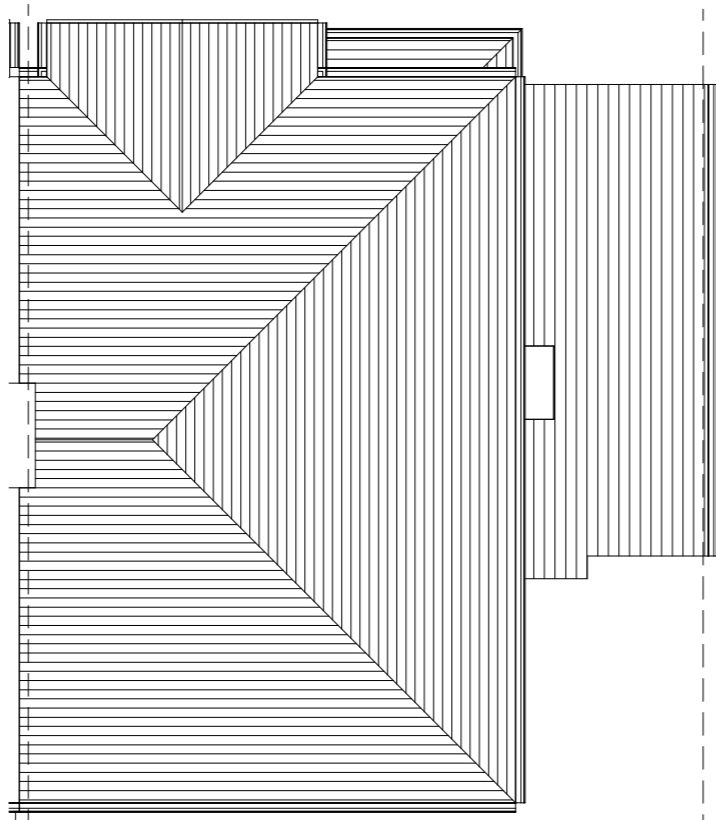


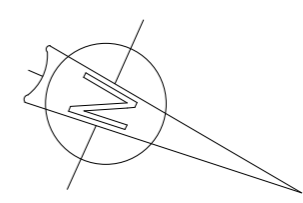
3 ROOF PLAN

THIS DRAWING IS INDICATIVE AND FOR PLANNING PURPOSES ONLY AND NOT CONSIDERED "CONSTRUCTION ISSUE".

ALL DIMENSIONS ARE TO BE CHECKED AND VERIFIED ON SITE WITH ANY DISCREPANCIES REPORTED TO ARCHITECTURAL DESIGNS SERVICES (UK)LTD

COPYRIGHT FOR THIS DRAWING IS HELD BY ARCHITECTURAL DESIGN SERVICES (UK) LTD. IT IS NOT TO BE REPRODUCED WITHOUT EXPRESS PERMISSION.

| | |
|--|----------|
| CLIENT | |
| DWARAKA ATRI | |
| PROJECT TITLE | |
| REAR EXTENSION AND LOFT CONVERSION | |
| DRAWING TITLE | |
| EXISTING PLAN VIEWS | |
| PROJECT ADDRESS | |
| 39 Summerville Gardens Cheam SUTTON SM1 2BU | |
| JOB NO | 889 |
| DRAWING NO | 02 |
| REV NO | 1 |
| SCALE@A3 | 1 : 100 |
| DRAWN BY | DG |
| STAGE | PLANNING |
|  ARCHITECTURAL DESIGNS Building 2 Guildford Business Park Guildford Surrey, GU28XG Tel: 01483 362 980 Email: info@ad-ld.uk | |



VISUAL SCALE 1:100 @ A3

