



Location Plan
Scale 1/1250

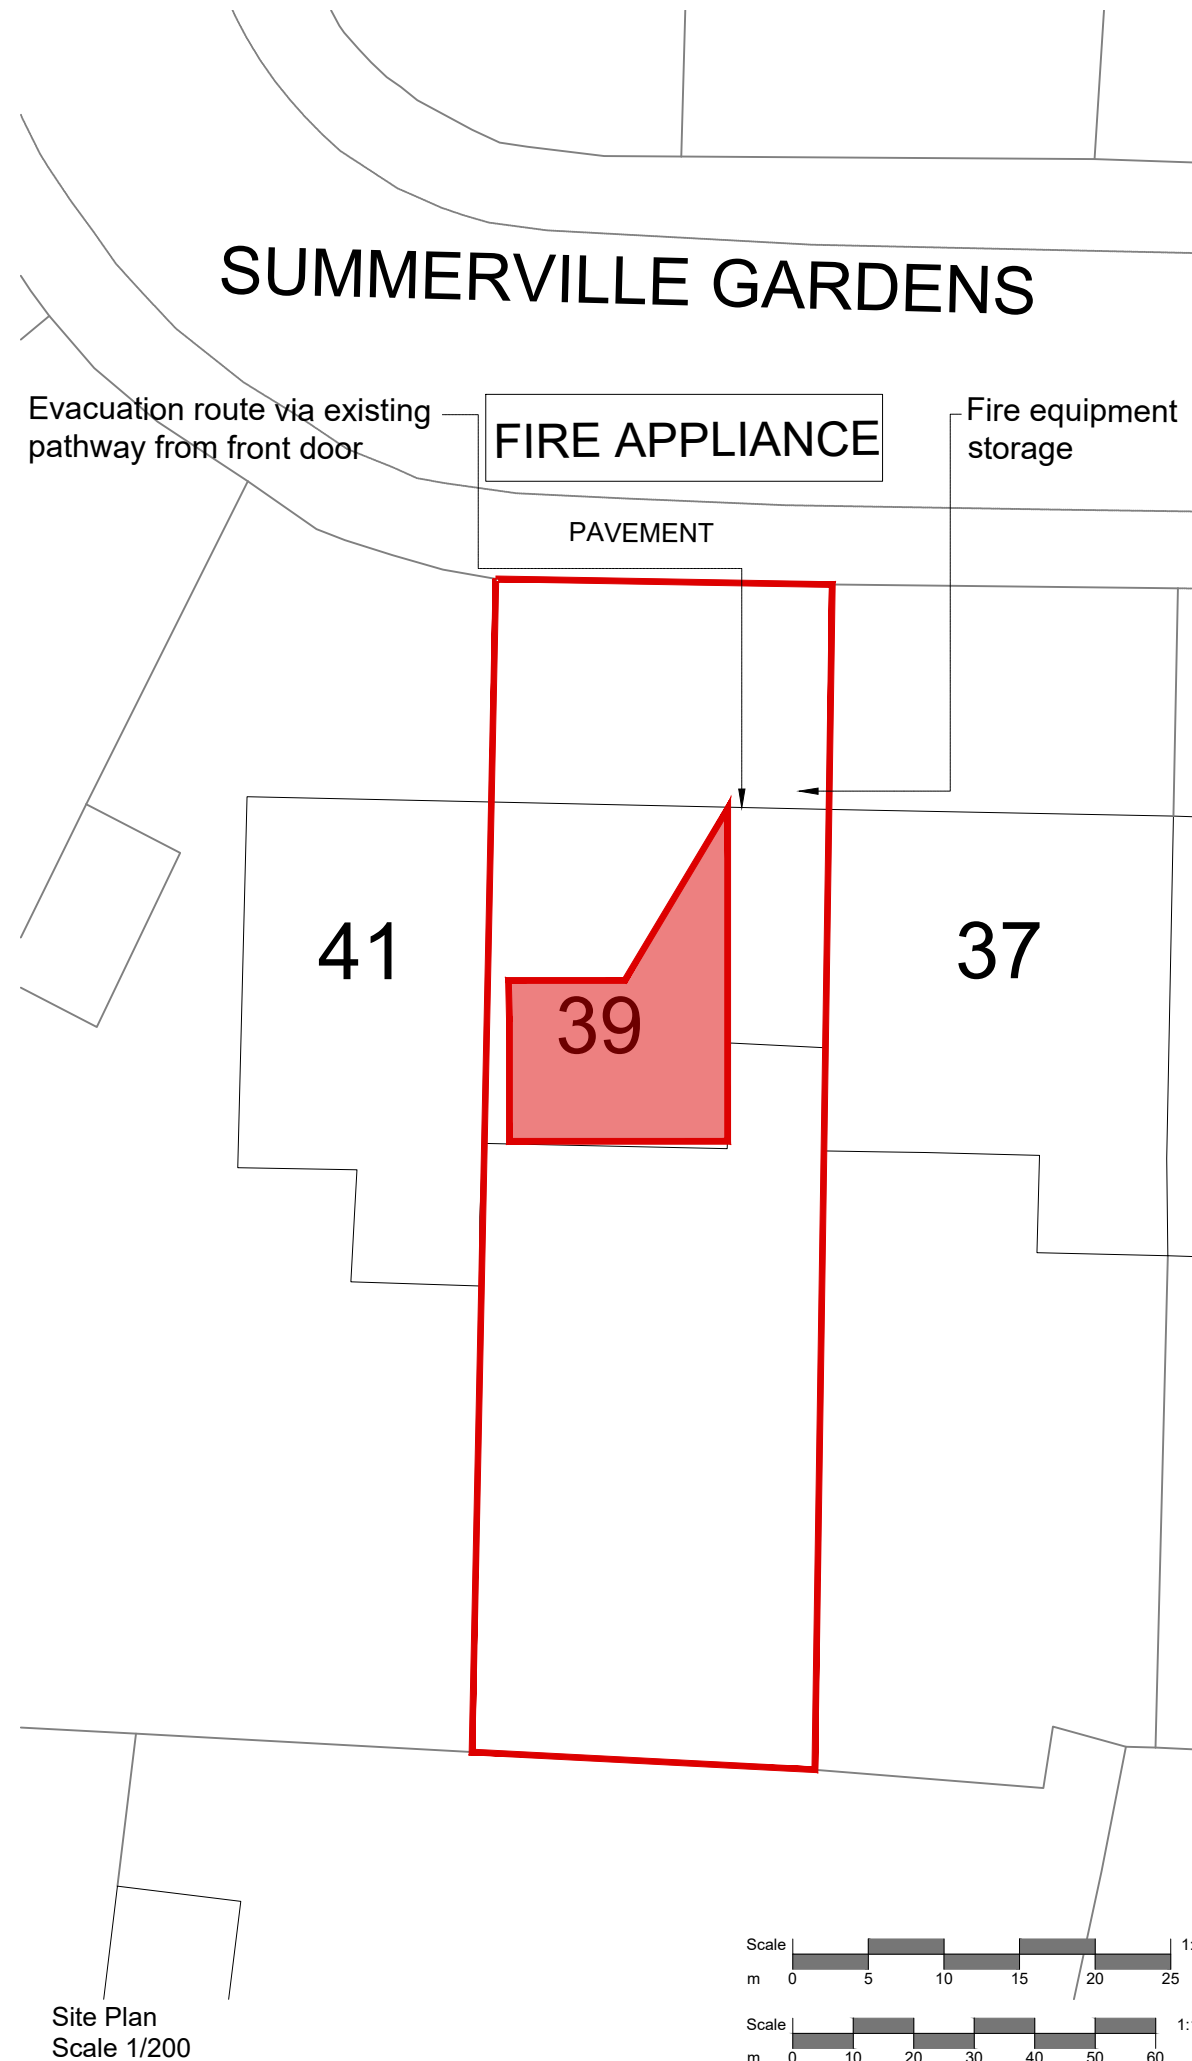

Site Plan
Scale 1/200

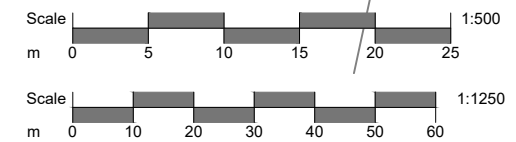

REV	DATE	REV DESCRIPTION

NOTES:

THIS DRAWING IS FOR INDICATIVE AND FOR PLANNING PURPOSES ONLY AND NOT CONSIDERED 'CONSTRUCTION ISSUE'.

ALL DIMENSIONS ARE TO BE CHECKED AND VERIFIED ON SITE, WITH ANY DISCREPANCIES REPORTED TO ARCHITECTURAL DESIGNS SERVICES (UK)LTD.

COPYRIGHT FOR THIS DRAWING IS HELD BY ARCHITECTURAL DESIGN SERVICES (UK) LTD. IT IS NOT TO BE REPRODUCED WITHOUT EXPRESS PERMISSION.

CLIENT
DWAKARA ATRI

PROJECT TITLE
LOFT CONVERSION

DRAWING TITLE
SITE LOCATION PLAN

PROJECT ADDRESS
39 SUMMERVILLE GARDENS
CHEAM
SUTTON
SM12BU

JOB NO	889
DRAWING NO	01A
REV NO	-
SCALE@A3	AS STATED
DRAWN BY	LC
STAGE	PLANNING

ARCHITECTURAL DESIGNS

Building 2
Guildford Business Park
Guildford Surrey, GU2 8XG
Tel: 01483 362 980
Email: info@ad-ld.uk