


THIS DRAWING IS INDICATIVE AND FOR PLANNING PURPOSES ONLY AND NOT CONSIDERED "CONSTRUCTION ISSUE".

ALL DIMENSIONS ARE TO BE CHECKED AND VERIFIED ON SITE WITH ANY DISCREPANCIES REPORTED TO ARCHITECTURAL DESIGNS SERVICES (UK)LTD

COPYRIGHT FOR THIS DRAWING IS HELD BY ARCHITECTURAL DESIGN SERVICES (UK) LTD. IT IS NOT TO BE REPRODUCED WITHOUT EXPRESS PERMISSION.

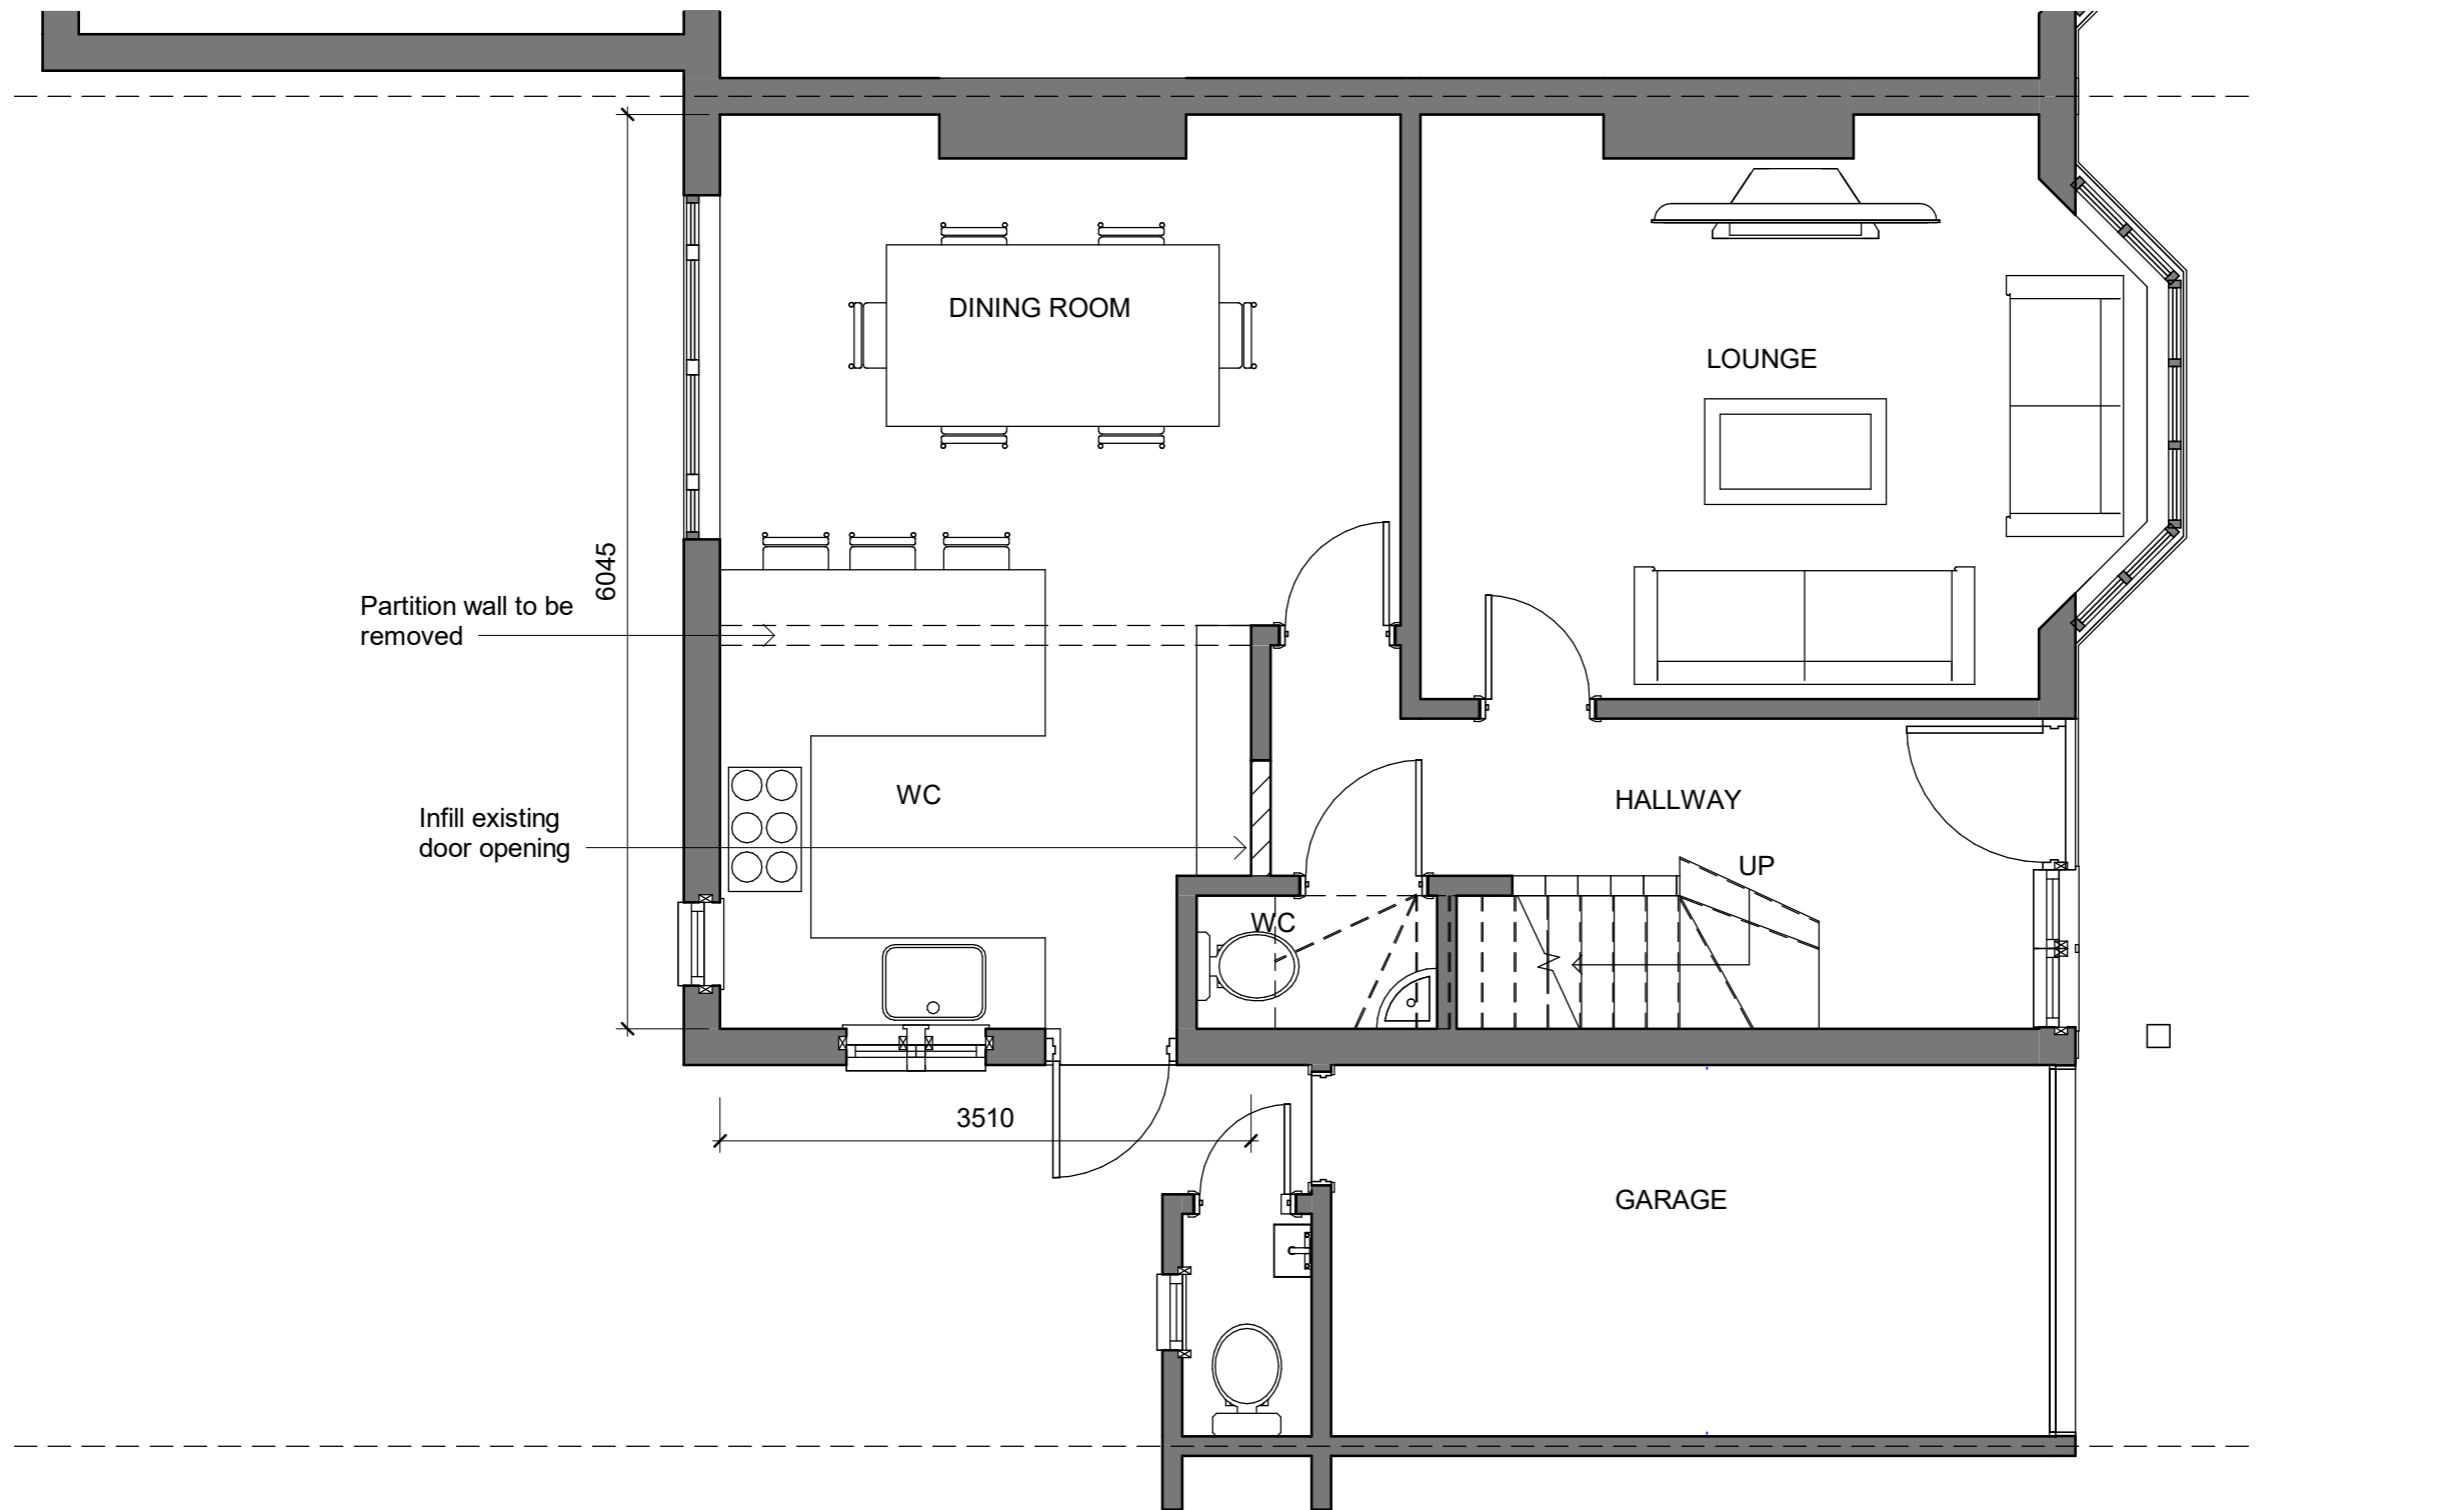

CLIENT

DWARAKA ATRI

PROJECT TITLE

LOFT CONVERSION

DRAWING TITLE

PROPOSED GROUND FLOOR PLAN OPTION 2

PROJECT ADDRESS

39 Summerville Gardens
Cheam
SUTTON
SM1 2BU

JOB NO 889

DRAWING NO 41

REV NO 1


SCALE@A3 1 : 50

DRAWN BY DG

STAGE PLANNING



Building 2
Guildford Business Park
Guildford Surrey, GU23XG
Tel: 01483 362 980
Email: info@ad-uk.com

 

VISUAL SCALE 1:50 @ A3