


PROPOSED FIRST FLOOR PLAN

SCALE 1:50

All dimensions are approximate
and must be checked on site

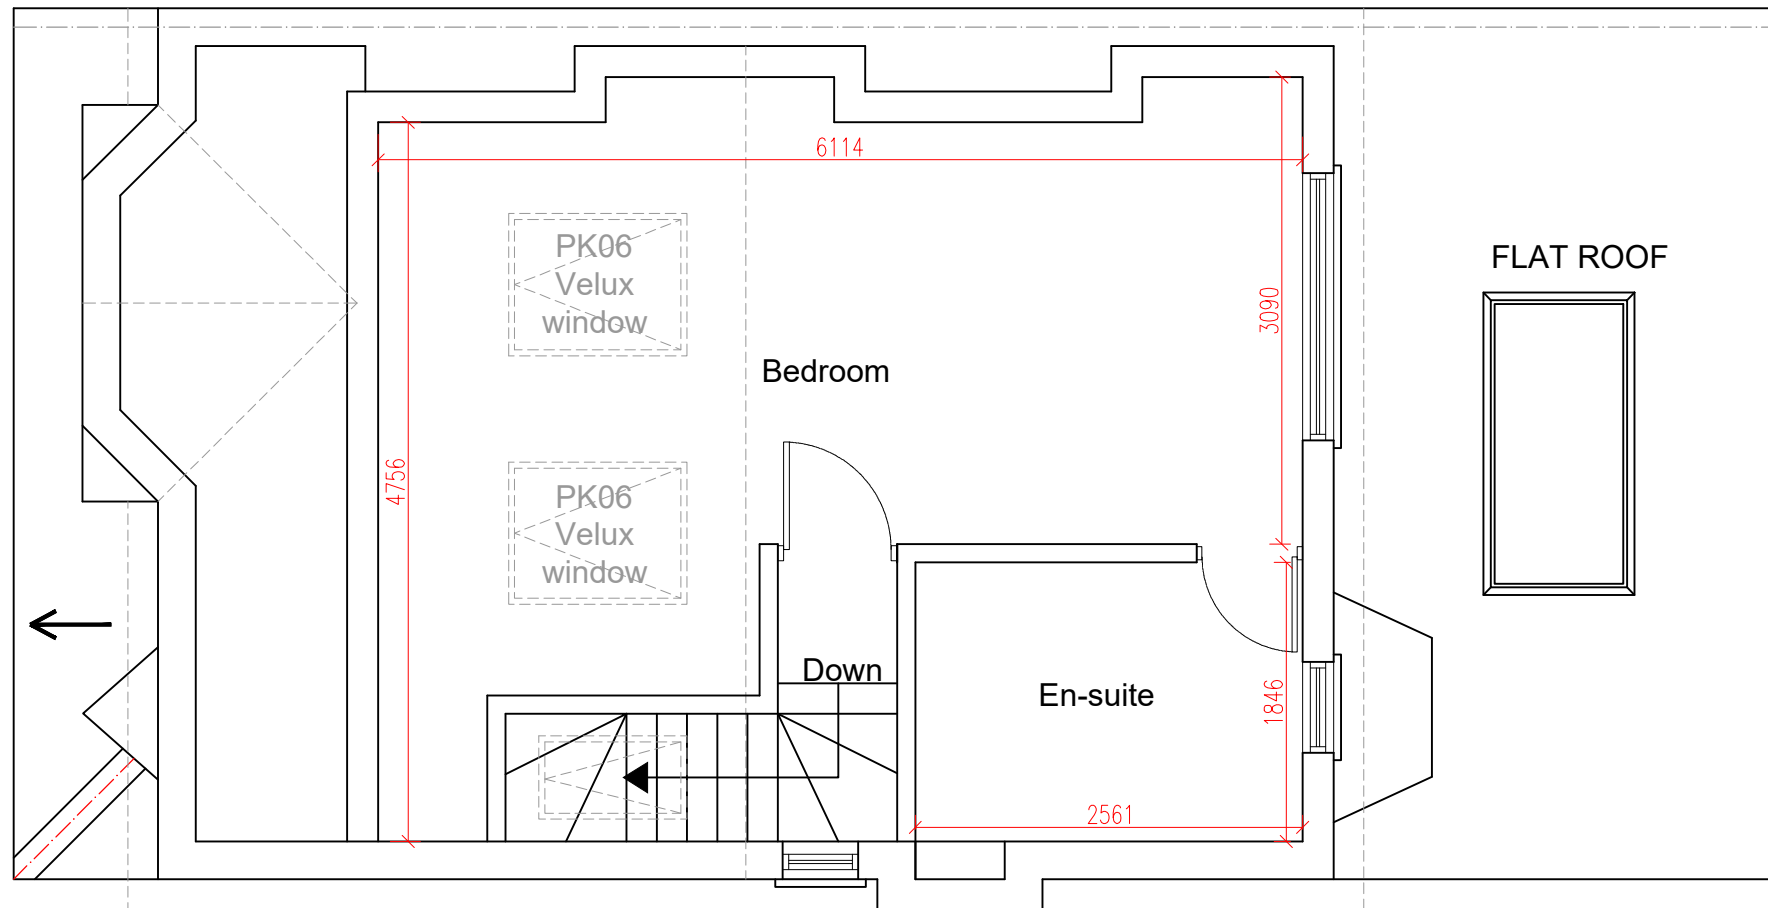

PROPOSED LOFT PLAN

SCALE 1:50



www.FastPlansUK.co.uk

Project: Loft Conversion with
Dormer to Rear.

Address: 39 TAUNTON CL, SM3 9NG

Scale: 1:50 @ A3

Dwg. no: A03

Drawn by: O.B.S

Date Drawn: 23-DEC-2023

For Drawings Tel: 0208 154 5569

E-mail: plans@FastPlansUK.co.uk