


EXISTING LOFT PLAN
SCALE 1:50



EXISTING ROOF PLAN
SCALE 1:50

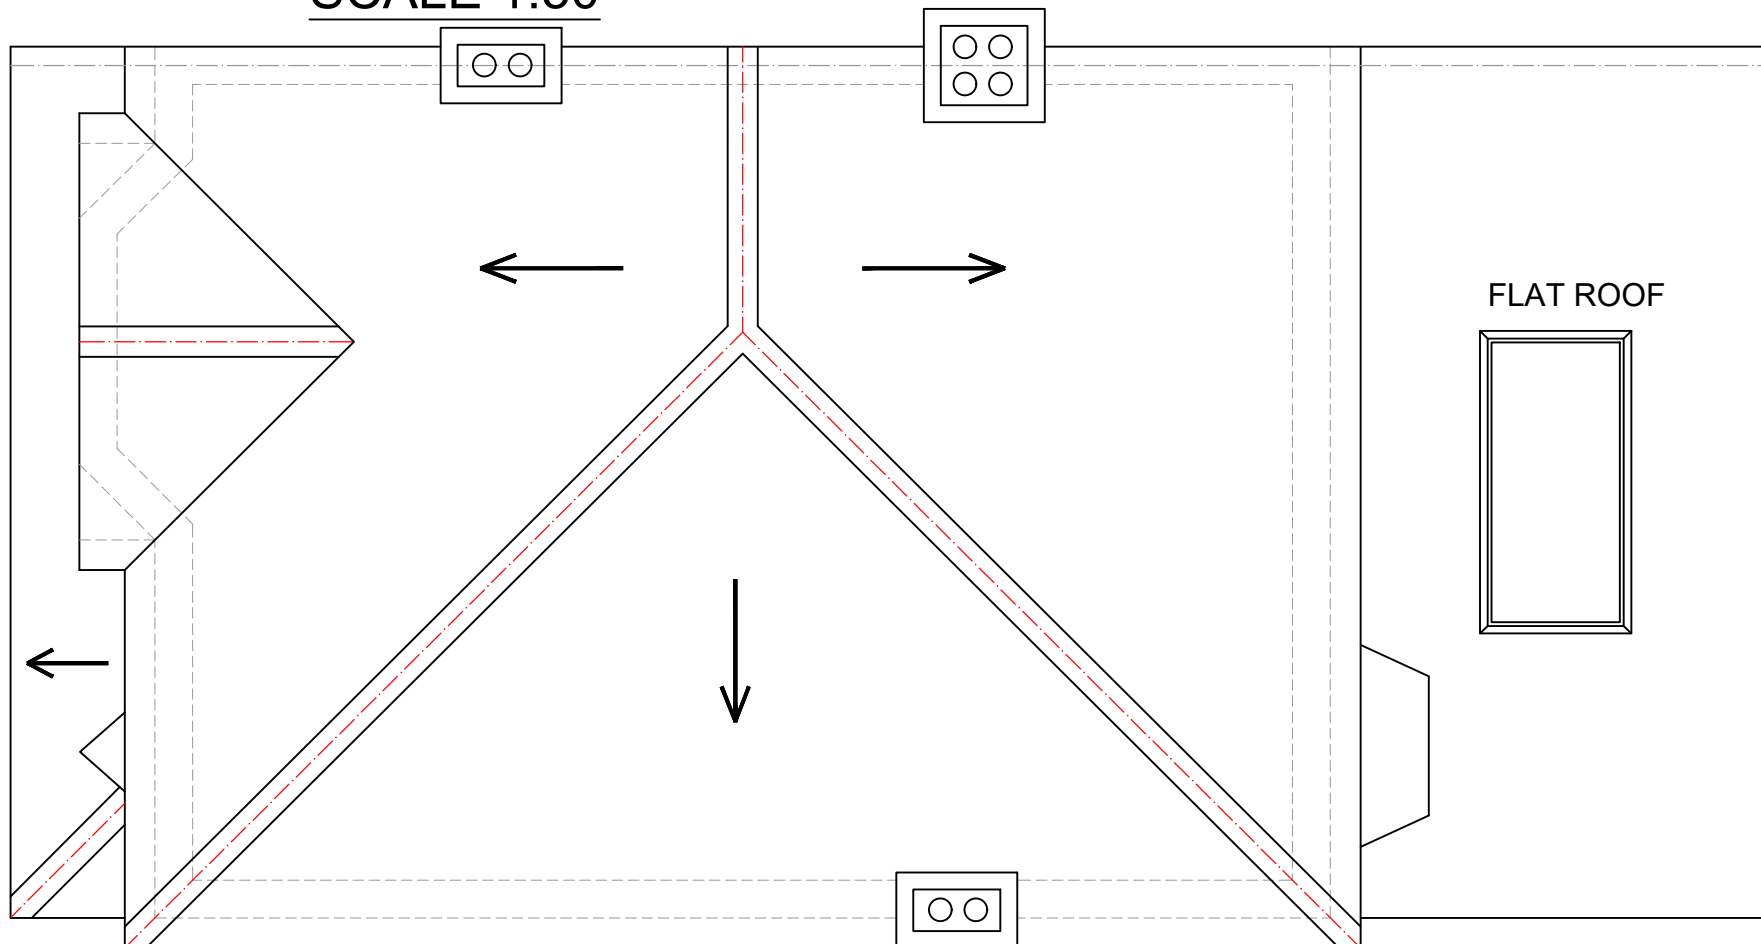

www.FastPlansUK.co.uk

Project: Loft Conversion with
Dormer to Rear.

Address: 39 TAUNTON CL, SM3 9NG

Scale: 1:50 @ A3	Dwg. no: A02
------------------	--------------

Drawn by: O.B.S	Date Drawn: 23-DEC-2023
-----------------	-------------------------

For Drawings Tel: 0208 154 5569

E-mail: plans@FastPlansUK.co.uk