


**EXISTING GROUND FLOOR PLAN**

**SCALE 1:50**

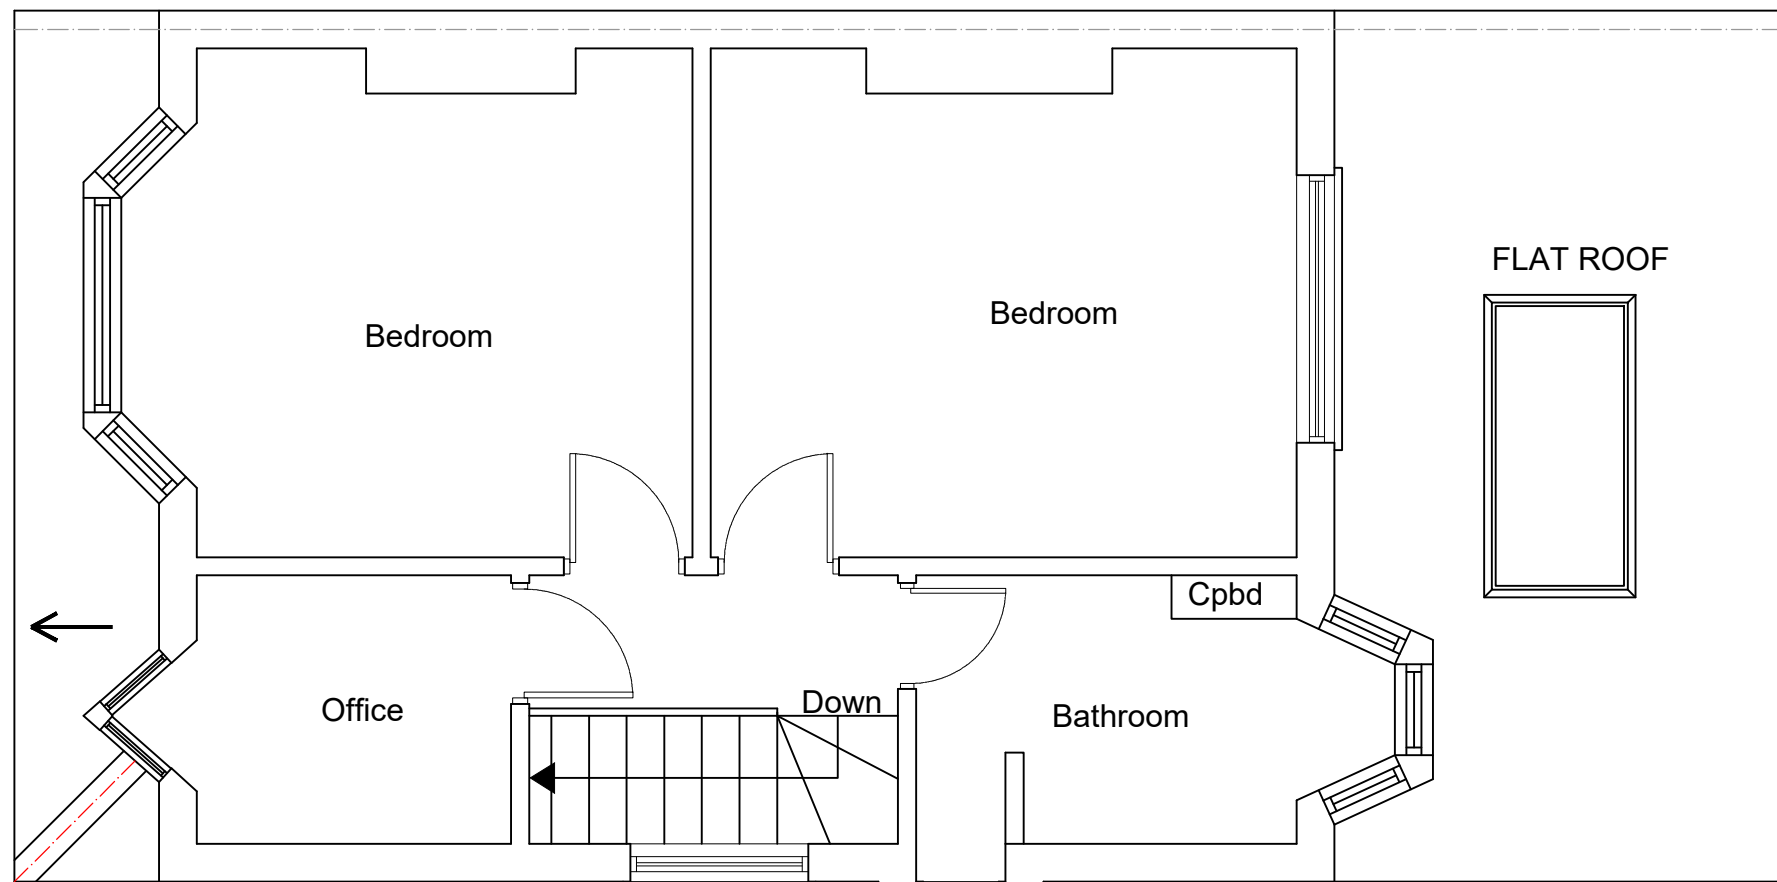

**EXISTING FIRST FLOOR PLAN**

**SCALE 1:50**



[www.FastPlansUK.co.uk](http://www.FastPlansUK.co.uk)

Project: Loft Conversion with Dormer to Rear.

Address: 39 TAUNTON CL, SM3 9NG

Scale: 1:50 @ A3	Dwg. no: A01
------------------	--------------

Drawn by: O.B.S	Date Drawn: 23-DEC-2023
-----------------	-------------------------

For Drawings Tel: 0208 154 5569

E-mail: [plans@FastPlansUK.co.uk](mailto:plans@FastPlansUK.co.uk)