


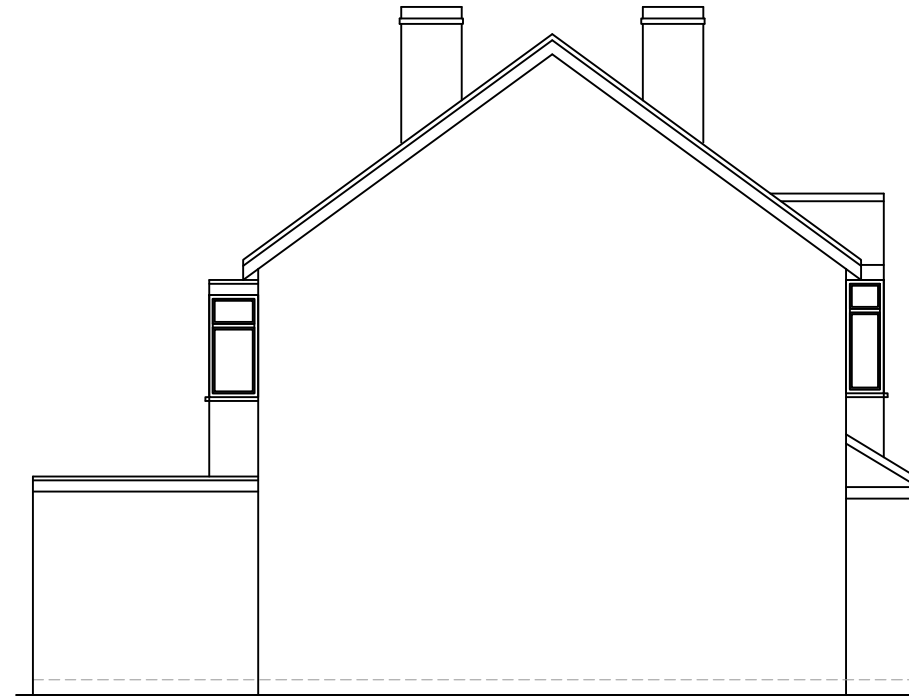

EXISTING ELEVATION SIDE A
SCALE 1:100



EXISTING ELEVATION SIDE B
SCALE 1:100



EXISTING FRONT ELEVATION
SCALE 1:100



EXISTING REAR ELEVATION
SCALE 1:100



www.FastPlansUK.co.uk

Project: Loft Conversion with
Dormer to Rear.

Address:
39 TAUNTON CL, SM3 9NG

Scale: 1:100 @ A3

Dwg. no:
A05

Drawn by:
O.B.S

Date Drawn:
23-DEC-2023

For Drawings Tel: 0208 154 5569

E-mail: plans@FastPlansUK.co.uk