



proposed front elevation



proposed side elevation

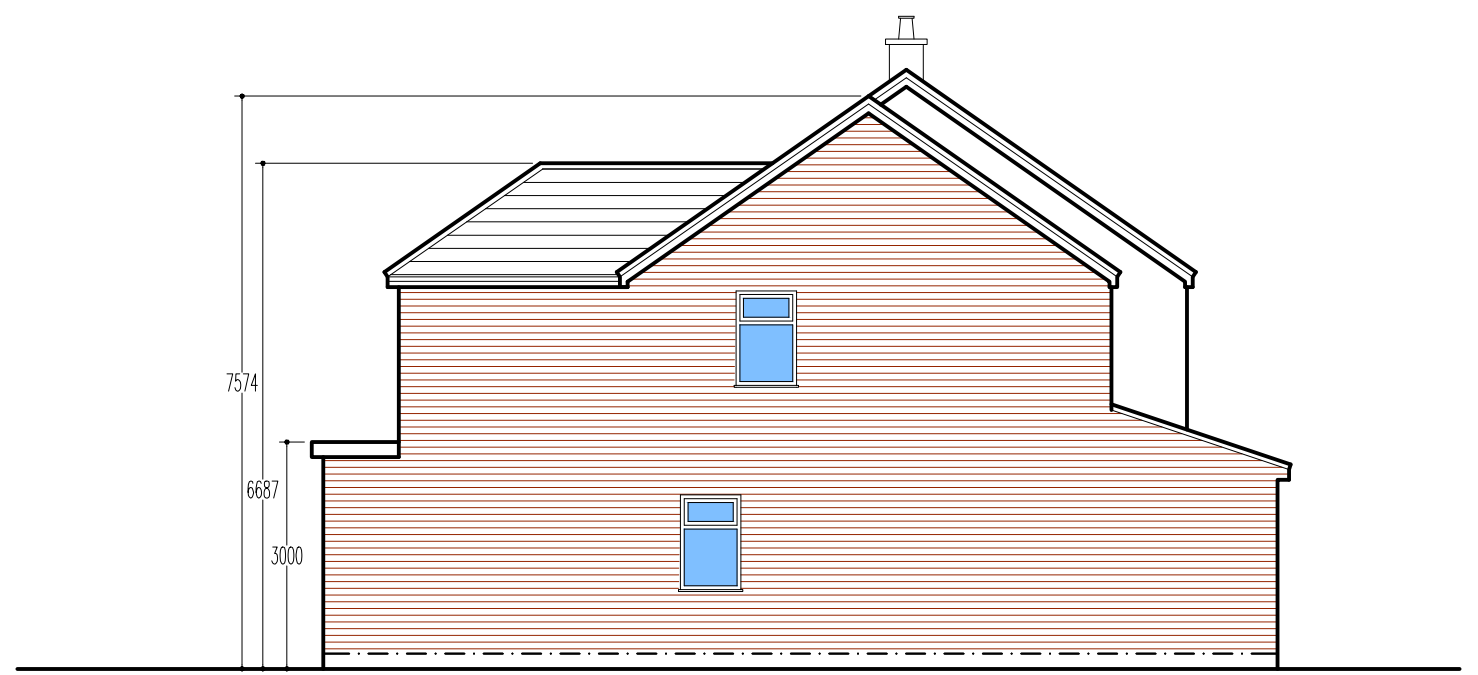

proposed rear elevation

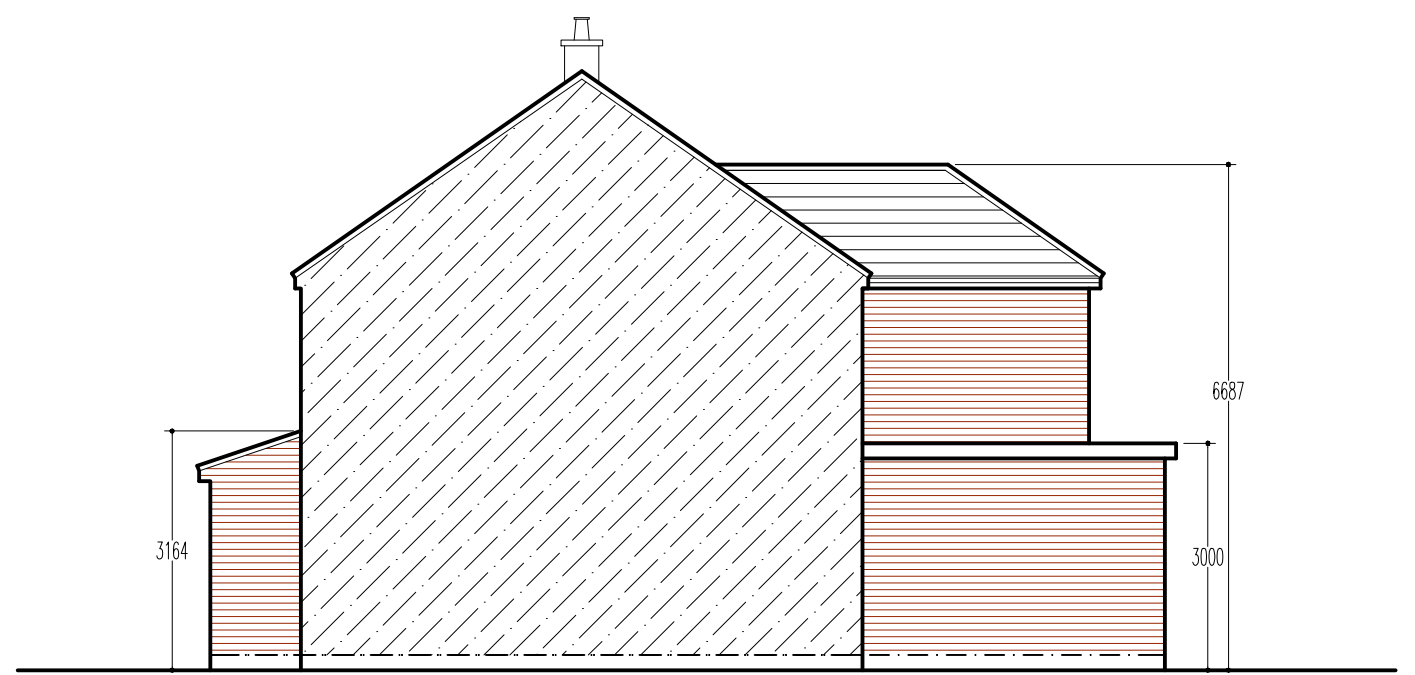

proposed side elevation

PLAN & BUILD LTD.



PH: 07816611144

shamshadali@hotmail.co.uk

ADDRESS: 77 TOMLINSON AVE, LUTON, LU4 0QL

TITLE: PROPOSED ELEVATIONS

PROJECT: SINGLE STOREY REAR AND TWO STOREY SIDE EXTENSION

DATE 30/08/2023 DWG NO. 04/05

DRAWN BY SCALE 1:100

A3