



GROUND FLOOR PLAN AS EXISTING



FIRST FLOOR PLAN AS EXISTING

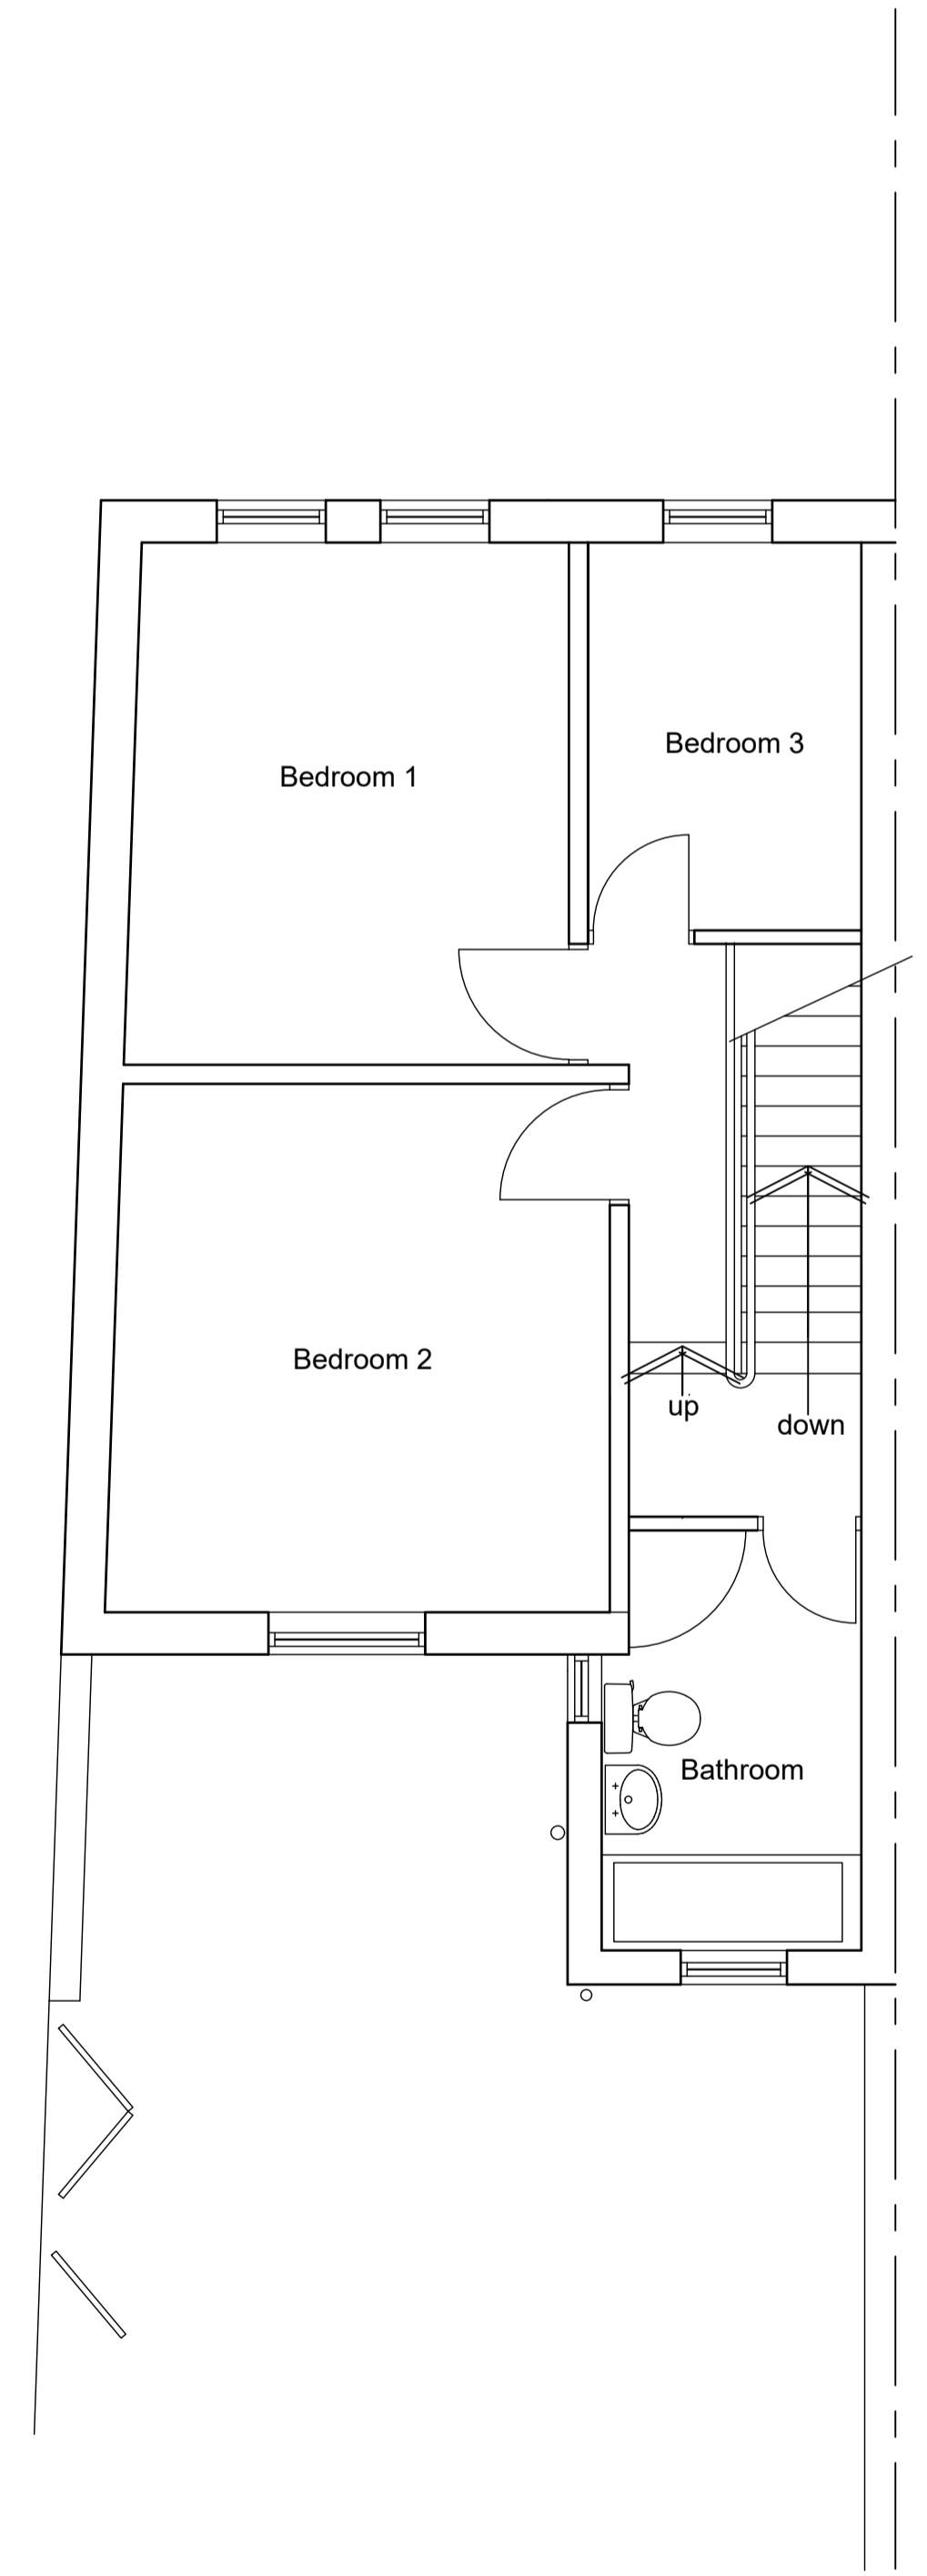

REAR ELEVATION AS EXISTING

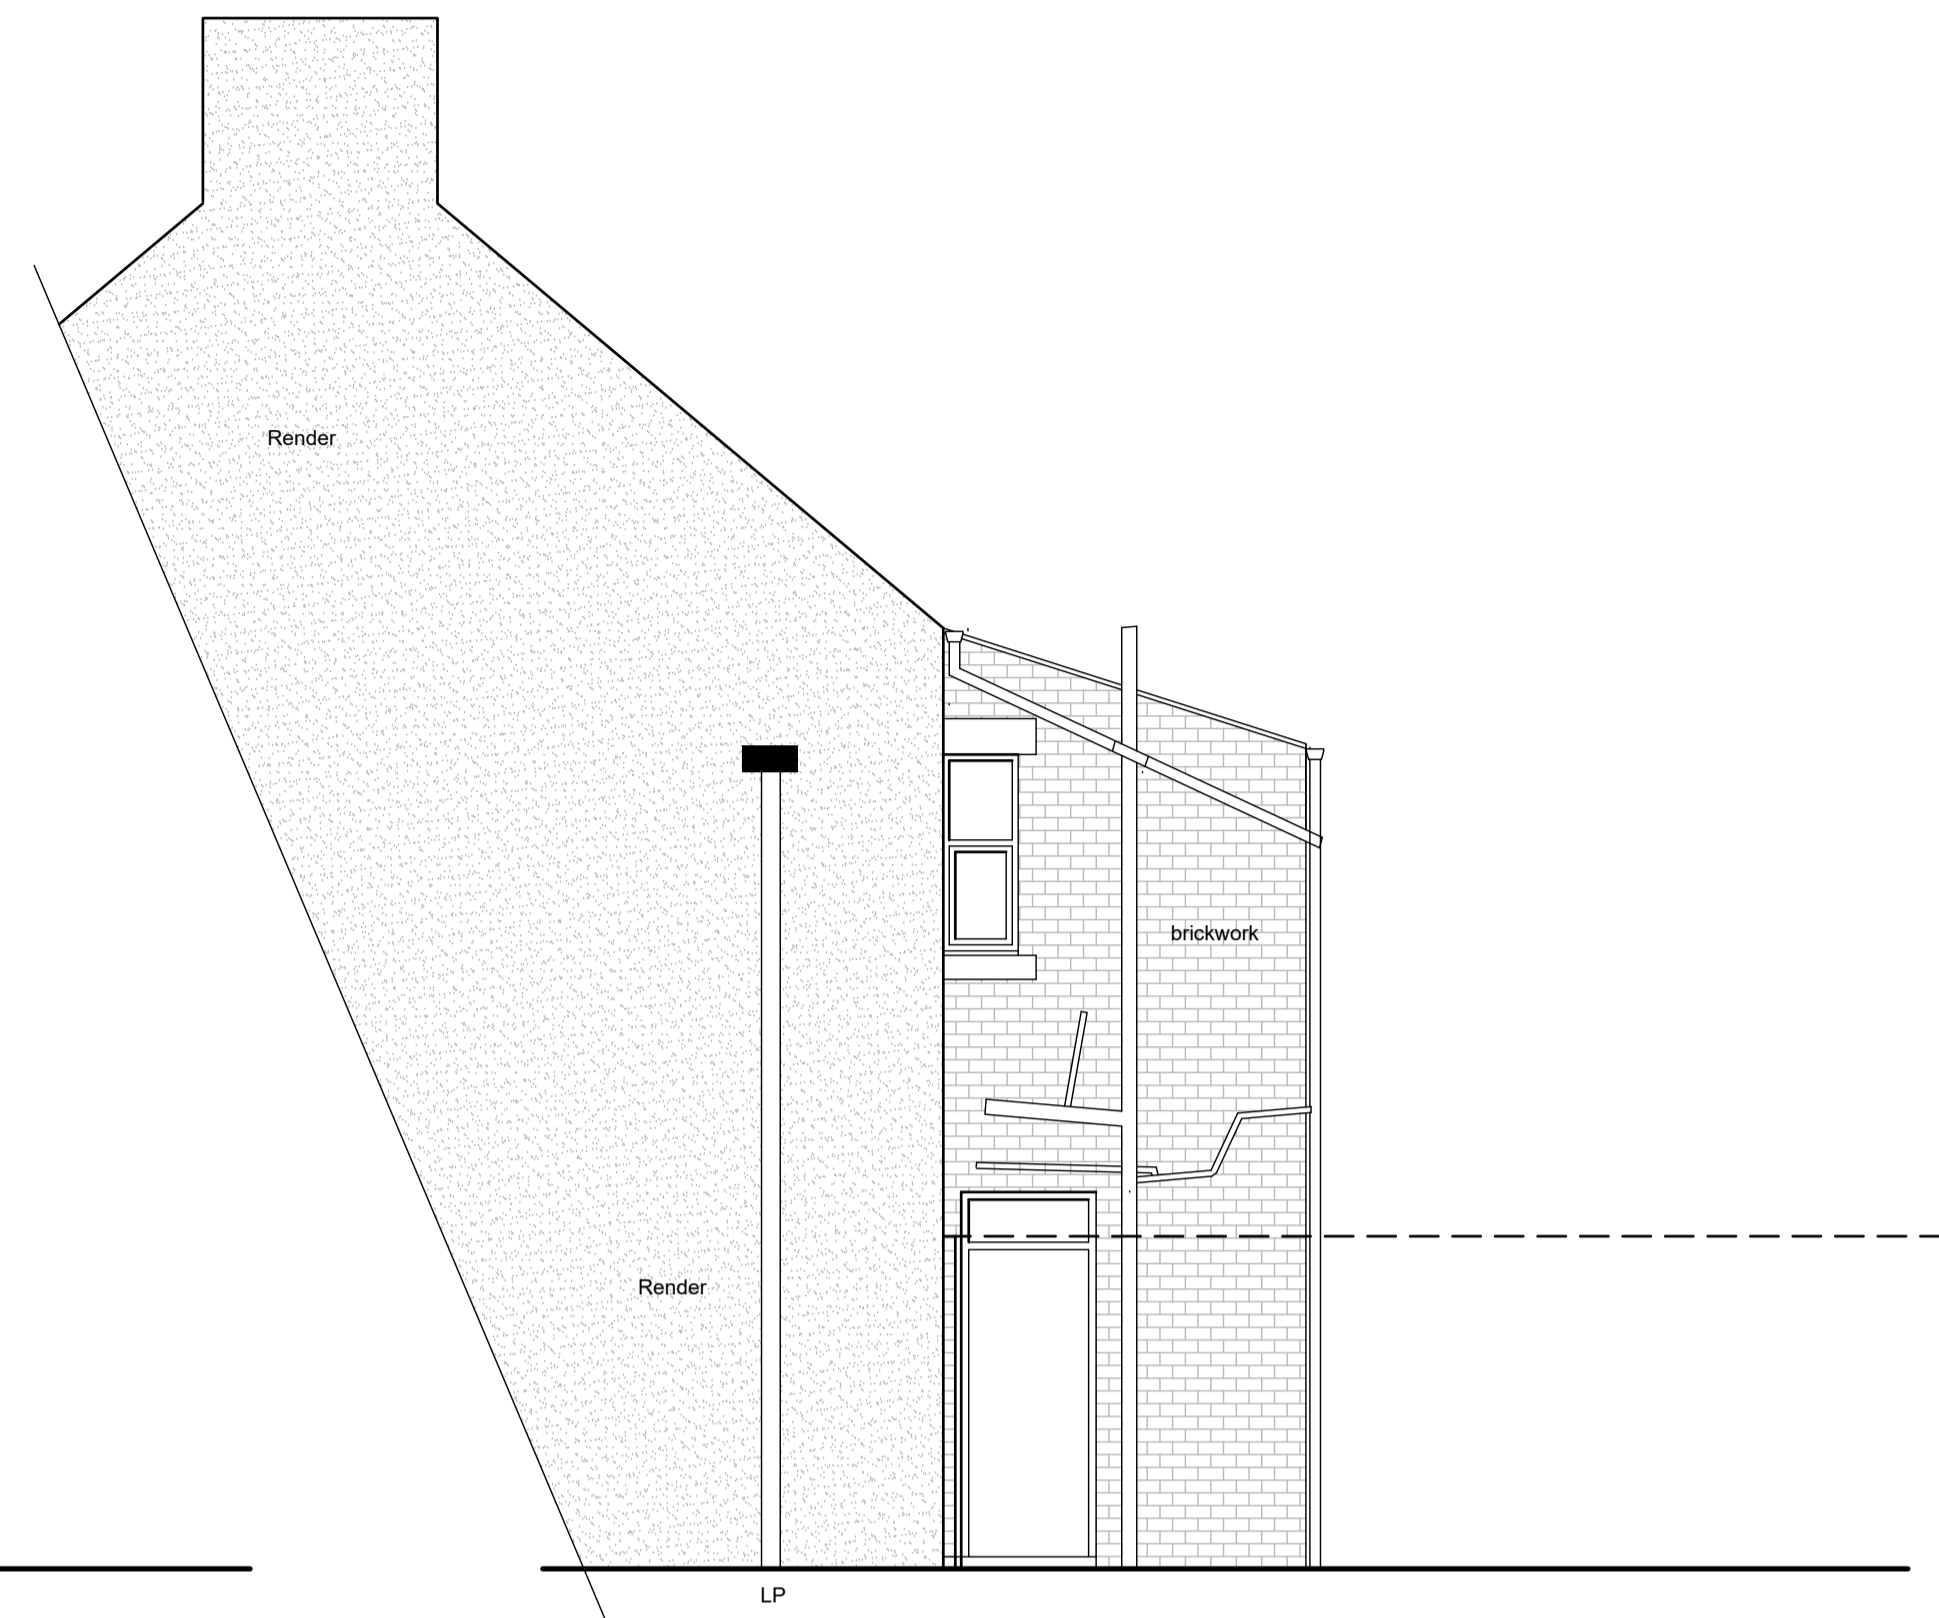

GABLE ELEVATION AS EXISTING

AJDESIGNNCL
07734342533
WWW.AJDESIGNNCL.CO.UK

CLIENT
MR & MRS METCALFE

ADDRESS
No17 KENSINGTON GARDENS
NORTH SHIELDS
NE30 2AL

JOB TITLE
No17 KENSINGTON GARDENS
NORTH SHIELDS
NE30 2AL

PLANS AS EXISTING

contractor to note
All dimensions to be checked on site
Figured dimensions to be taken in preference
to scaling
Any discrepancies to be reported to the
Architect immediately

SCALE 1:50	DATE
---------------	------

DWG No 1034 /01	REV No
--------------------	--------