




GROUND FLOOR PLAN AS PROPOSED

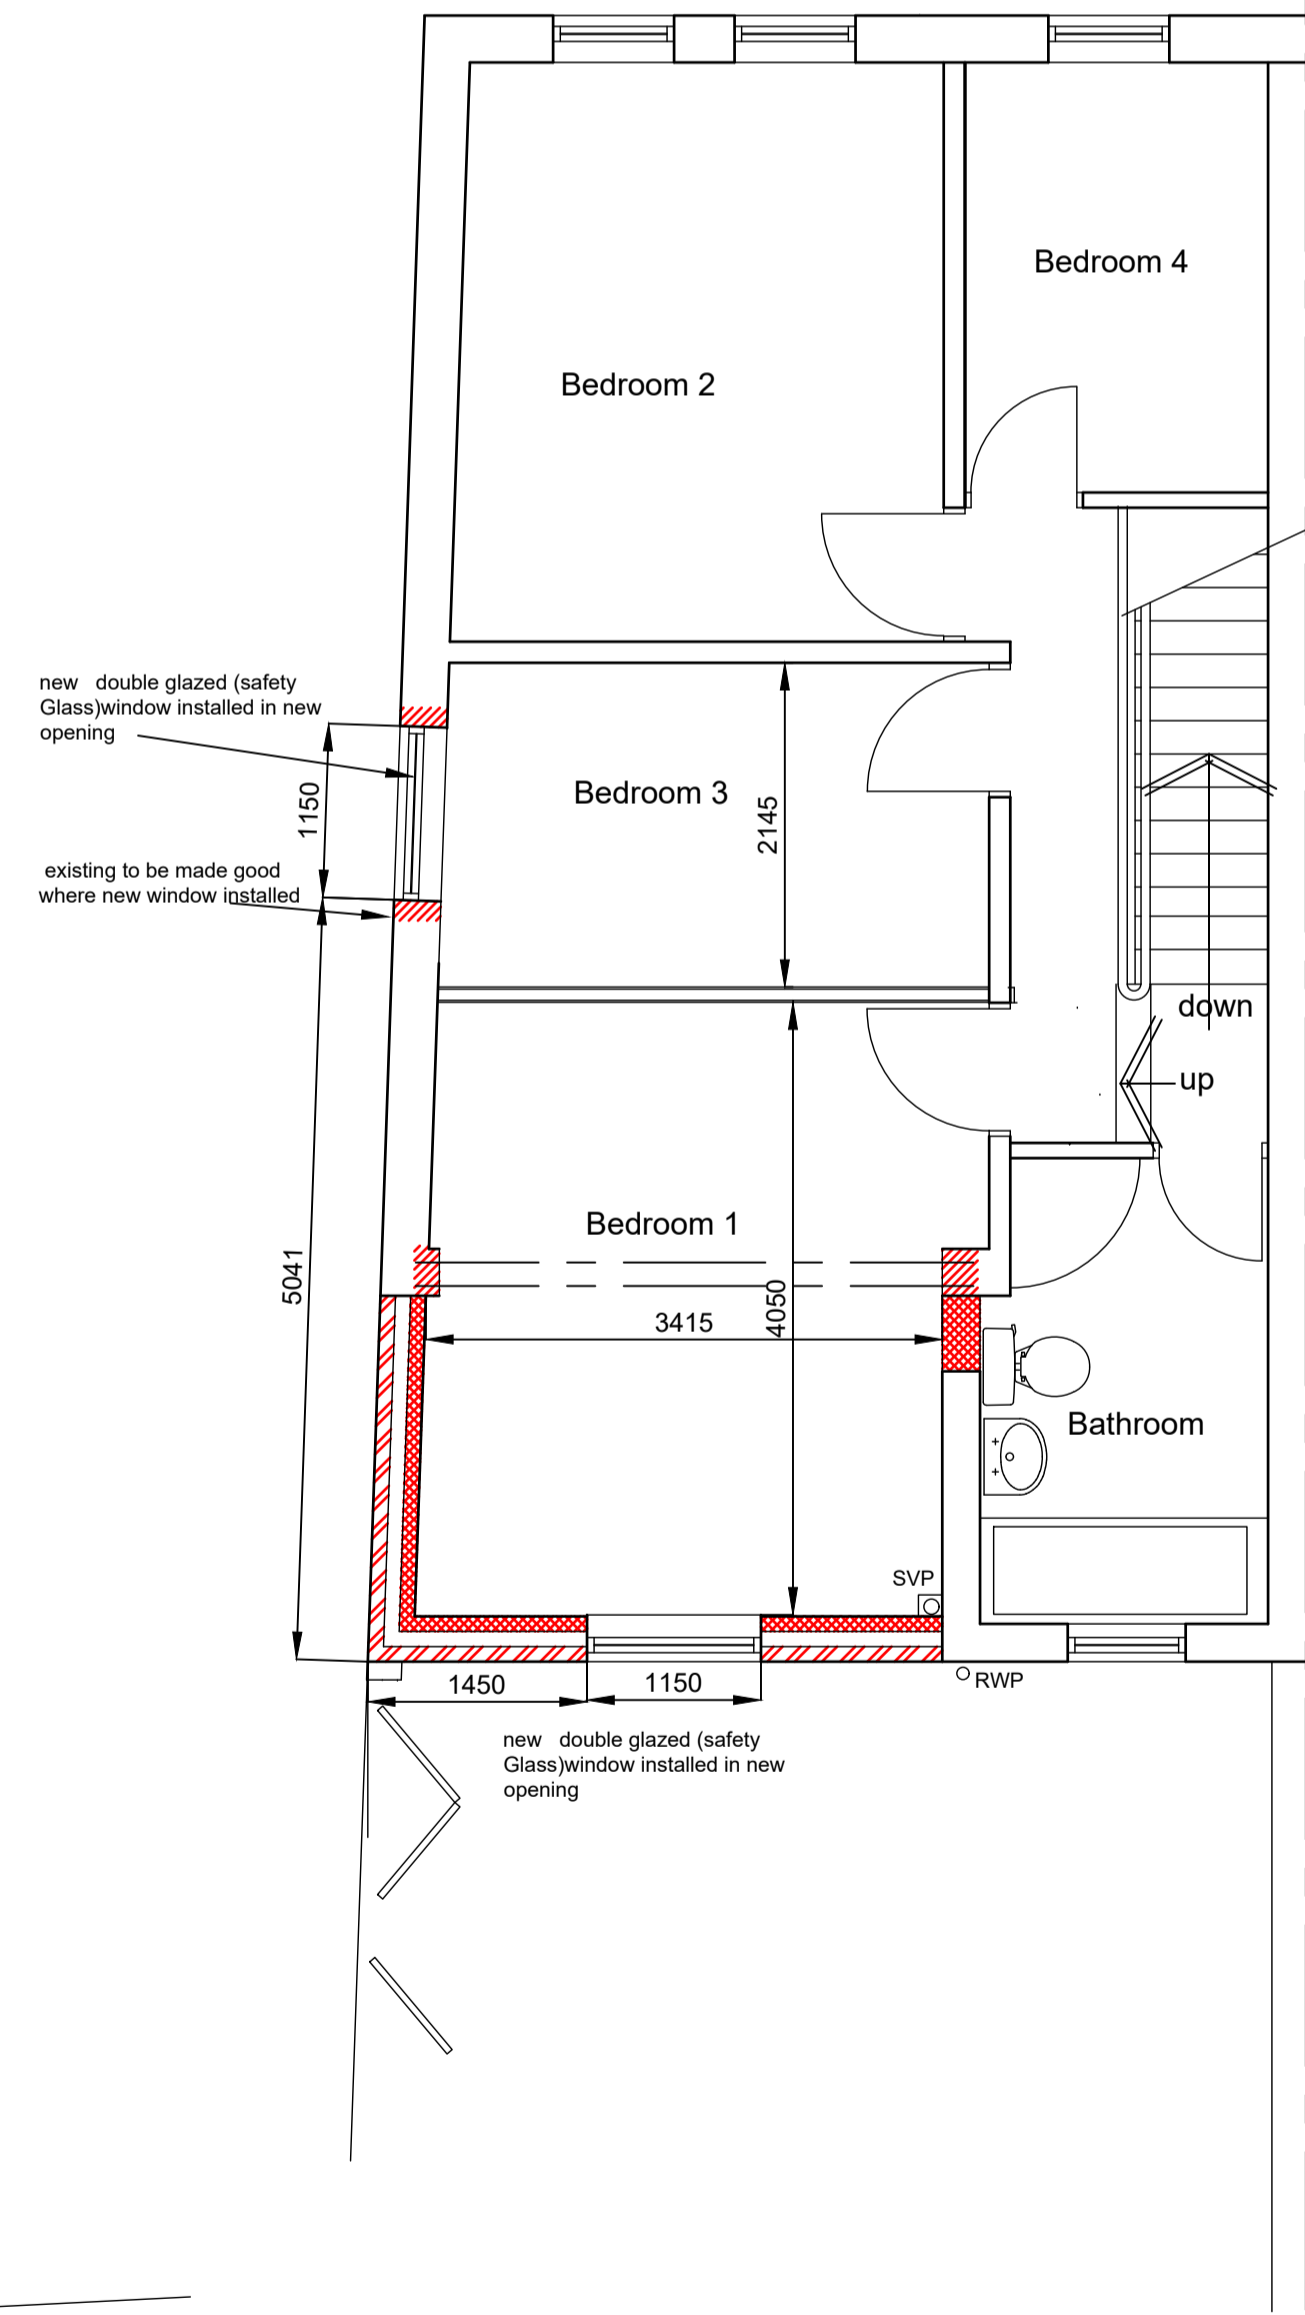


FIRST FLOOR PLAN AS PROPOSED

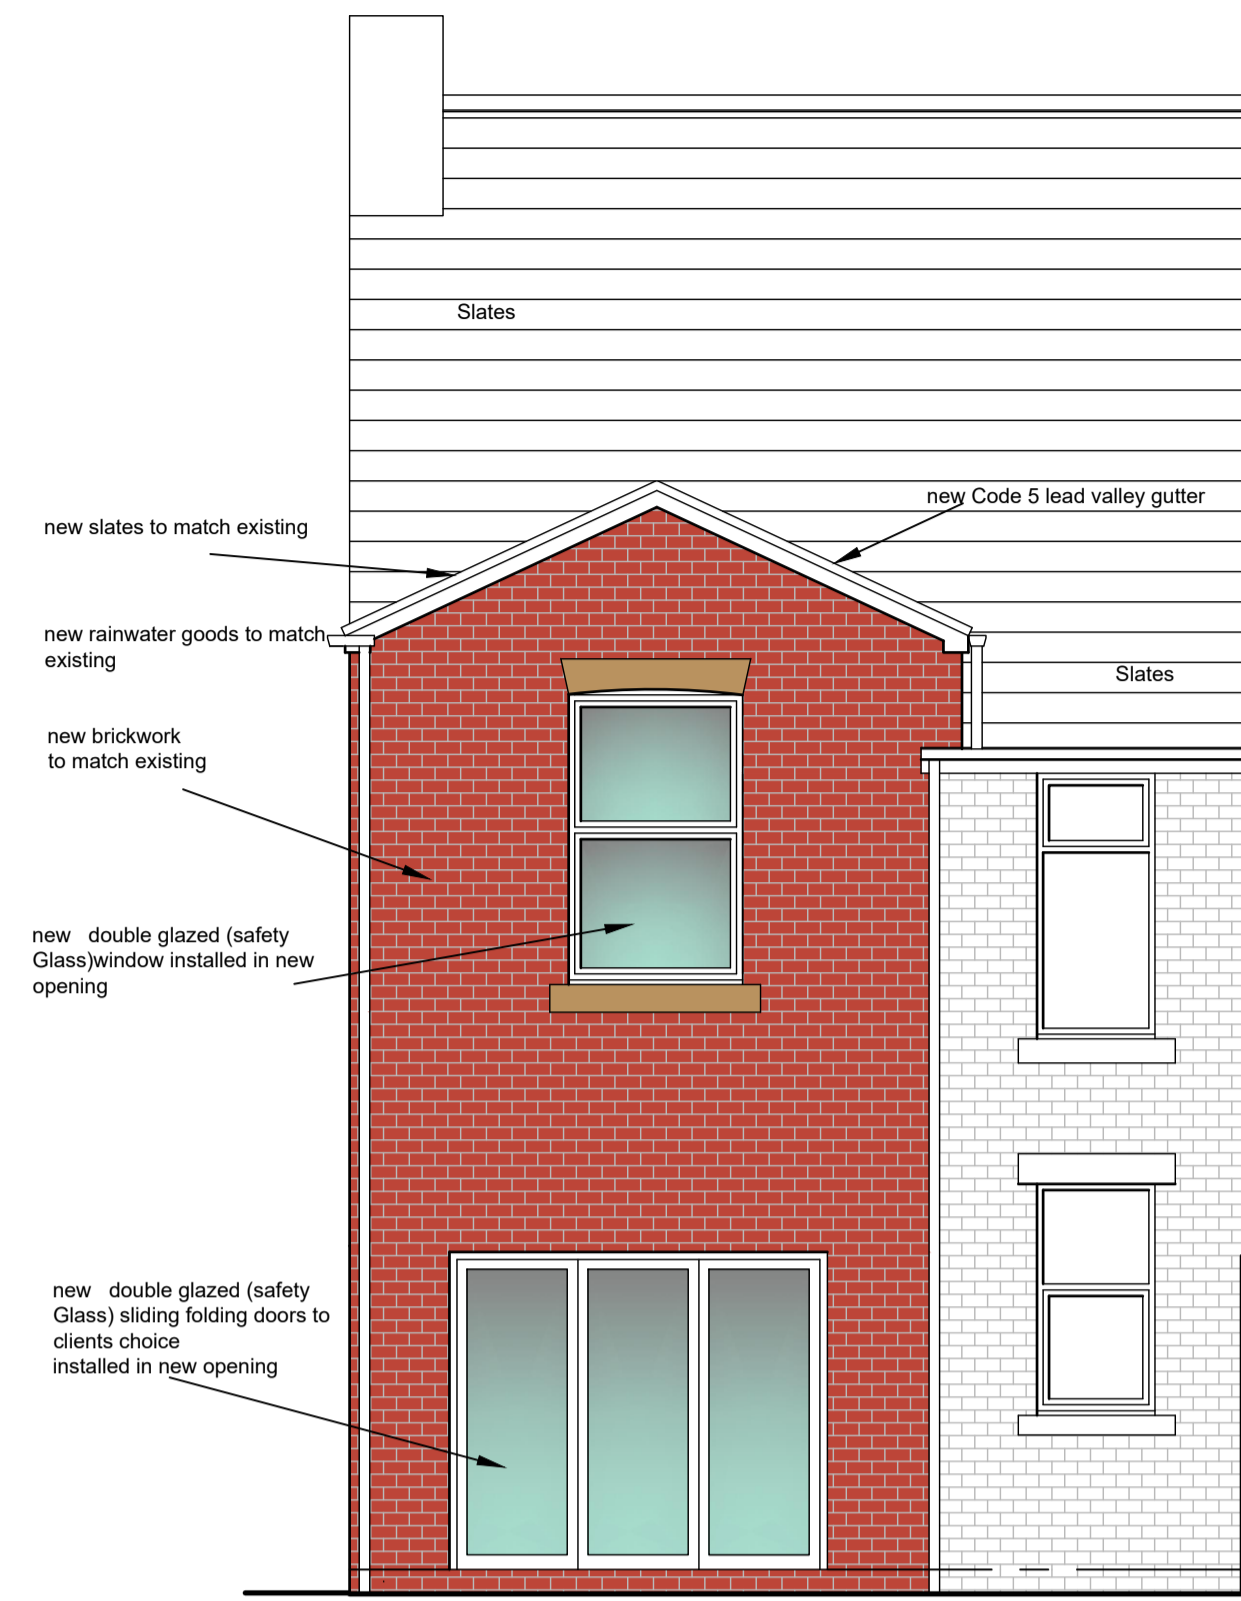

REAR ELEVATION AS PROPOSED

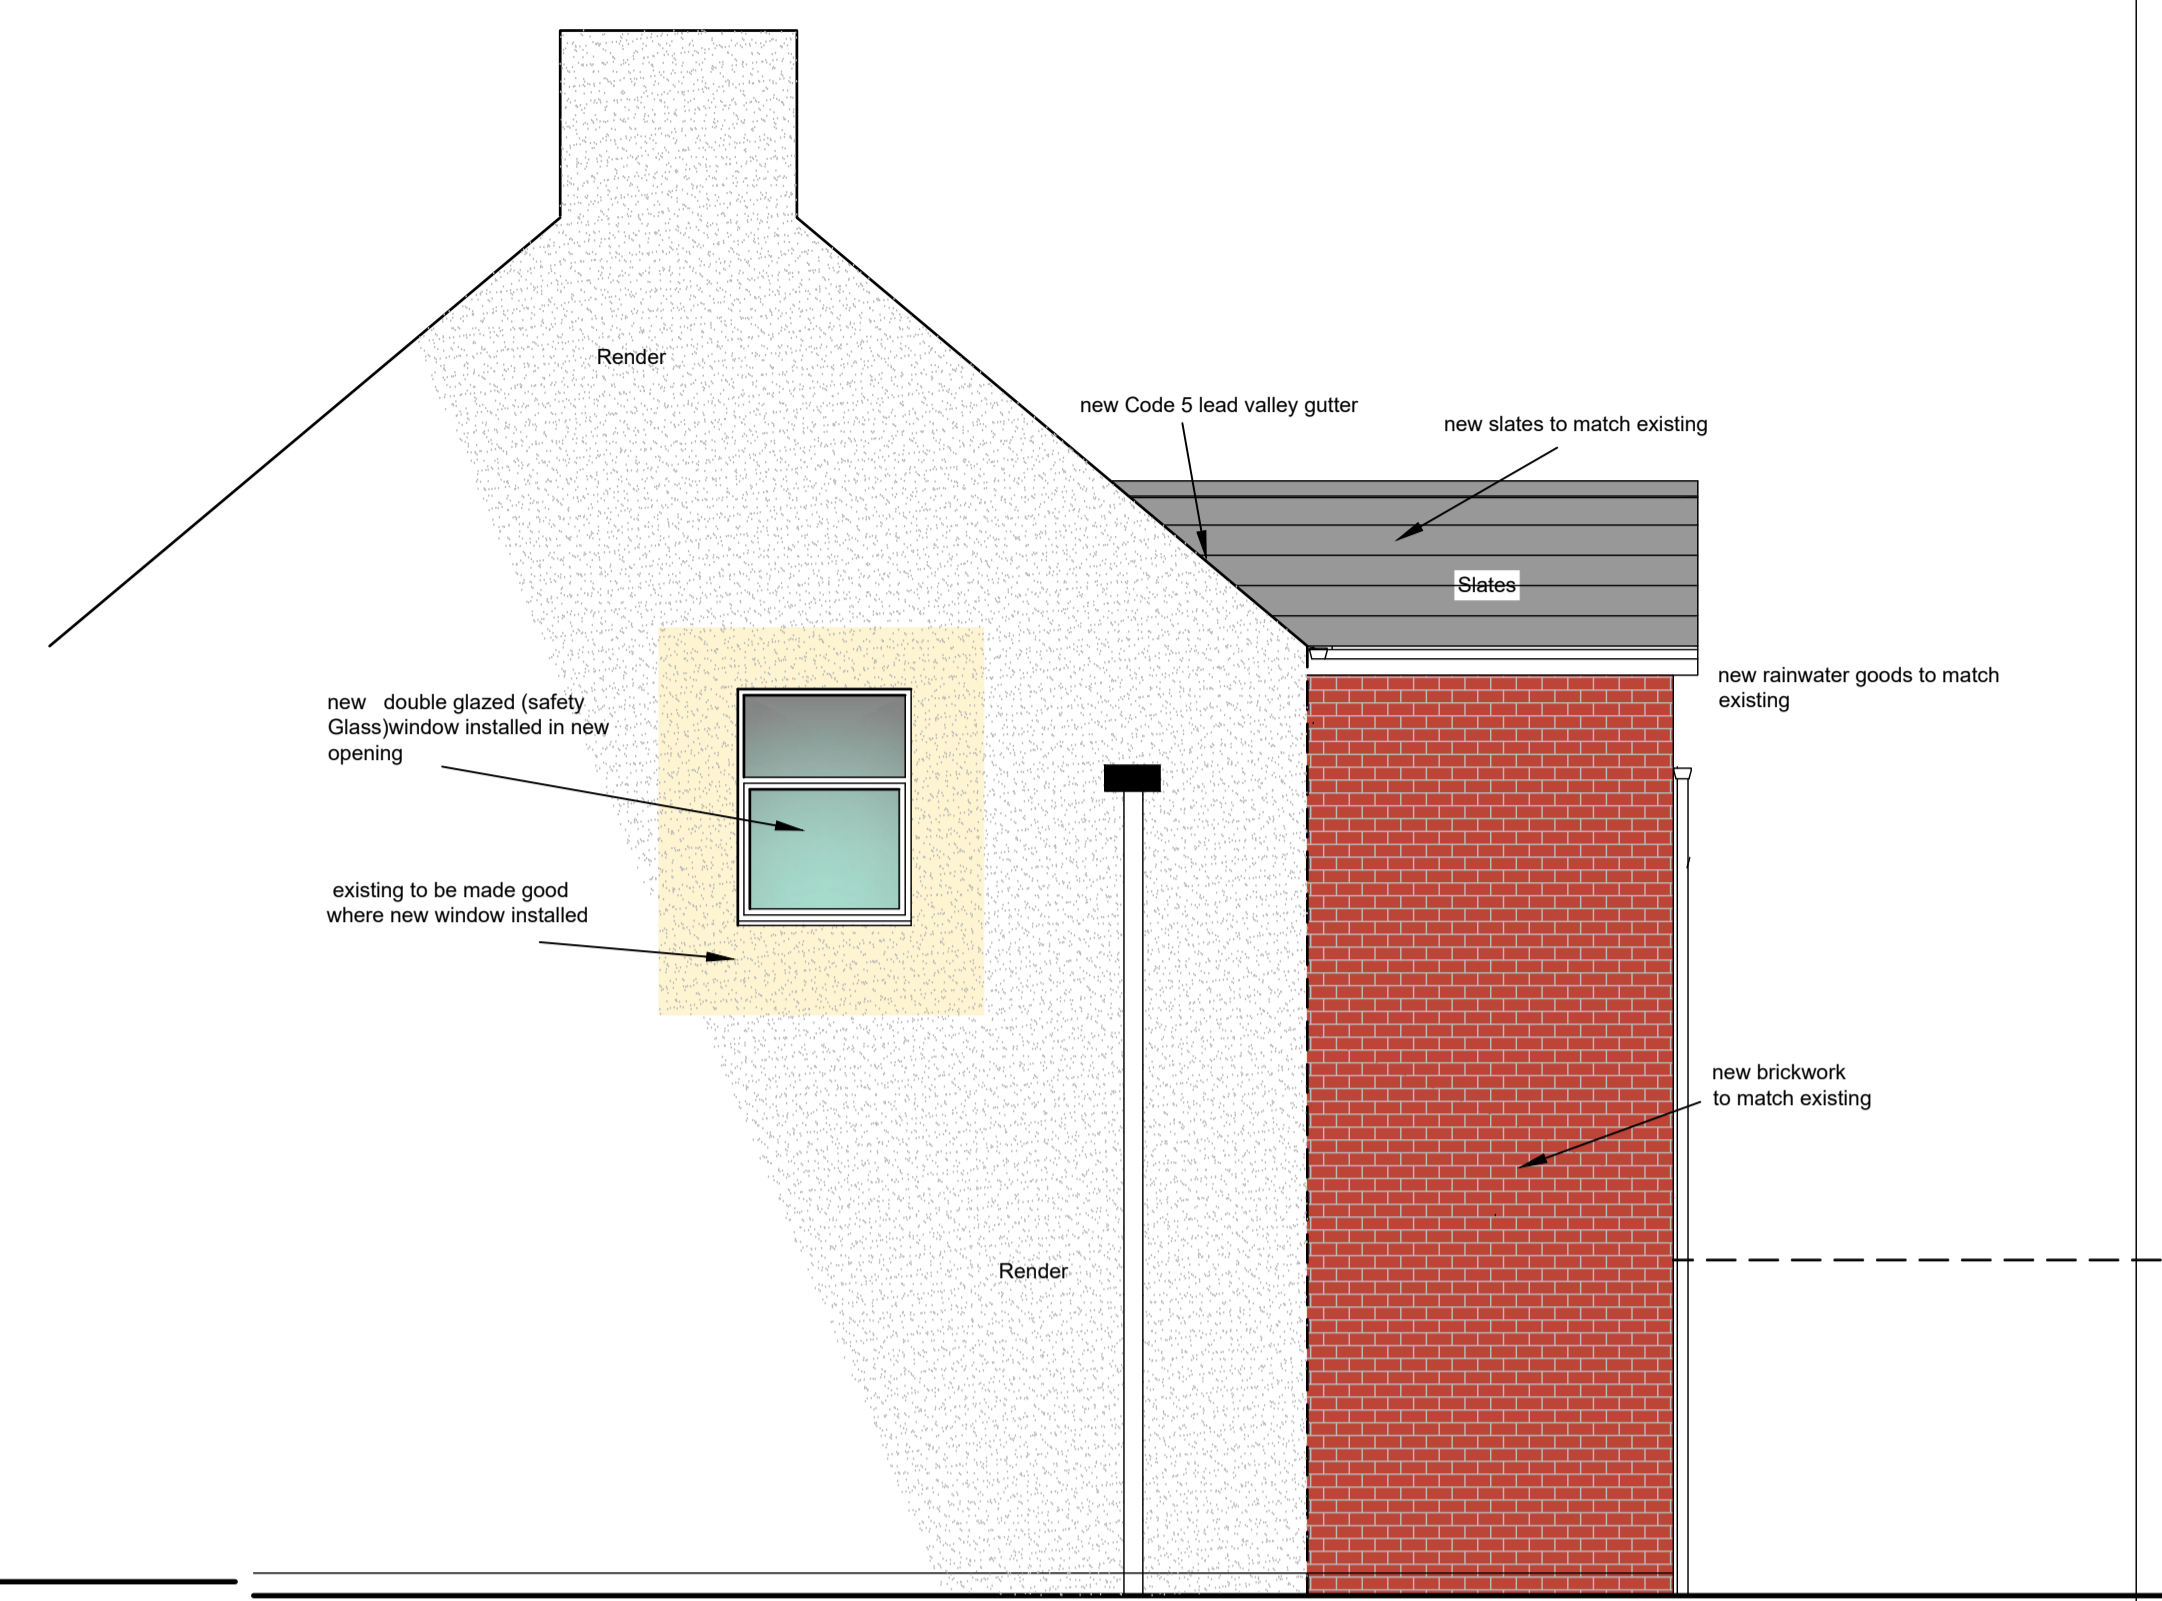

GABLE ELEVATION AS PROPOSED

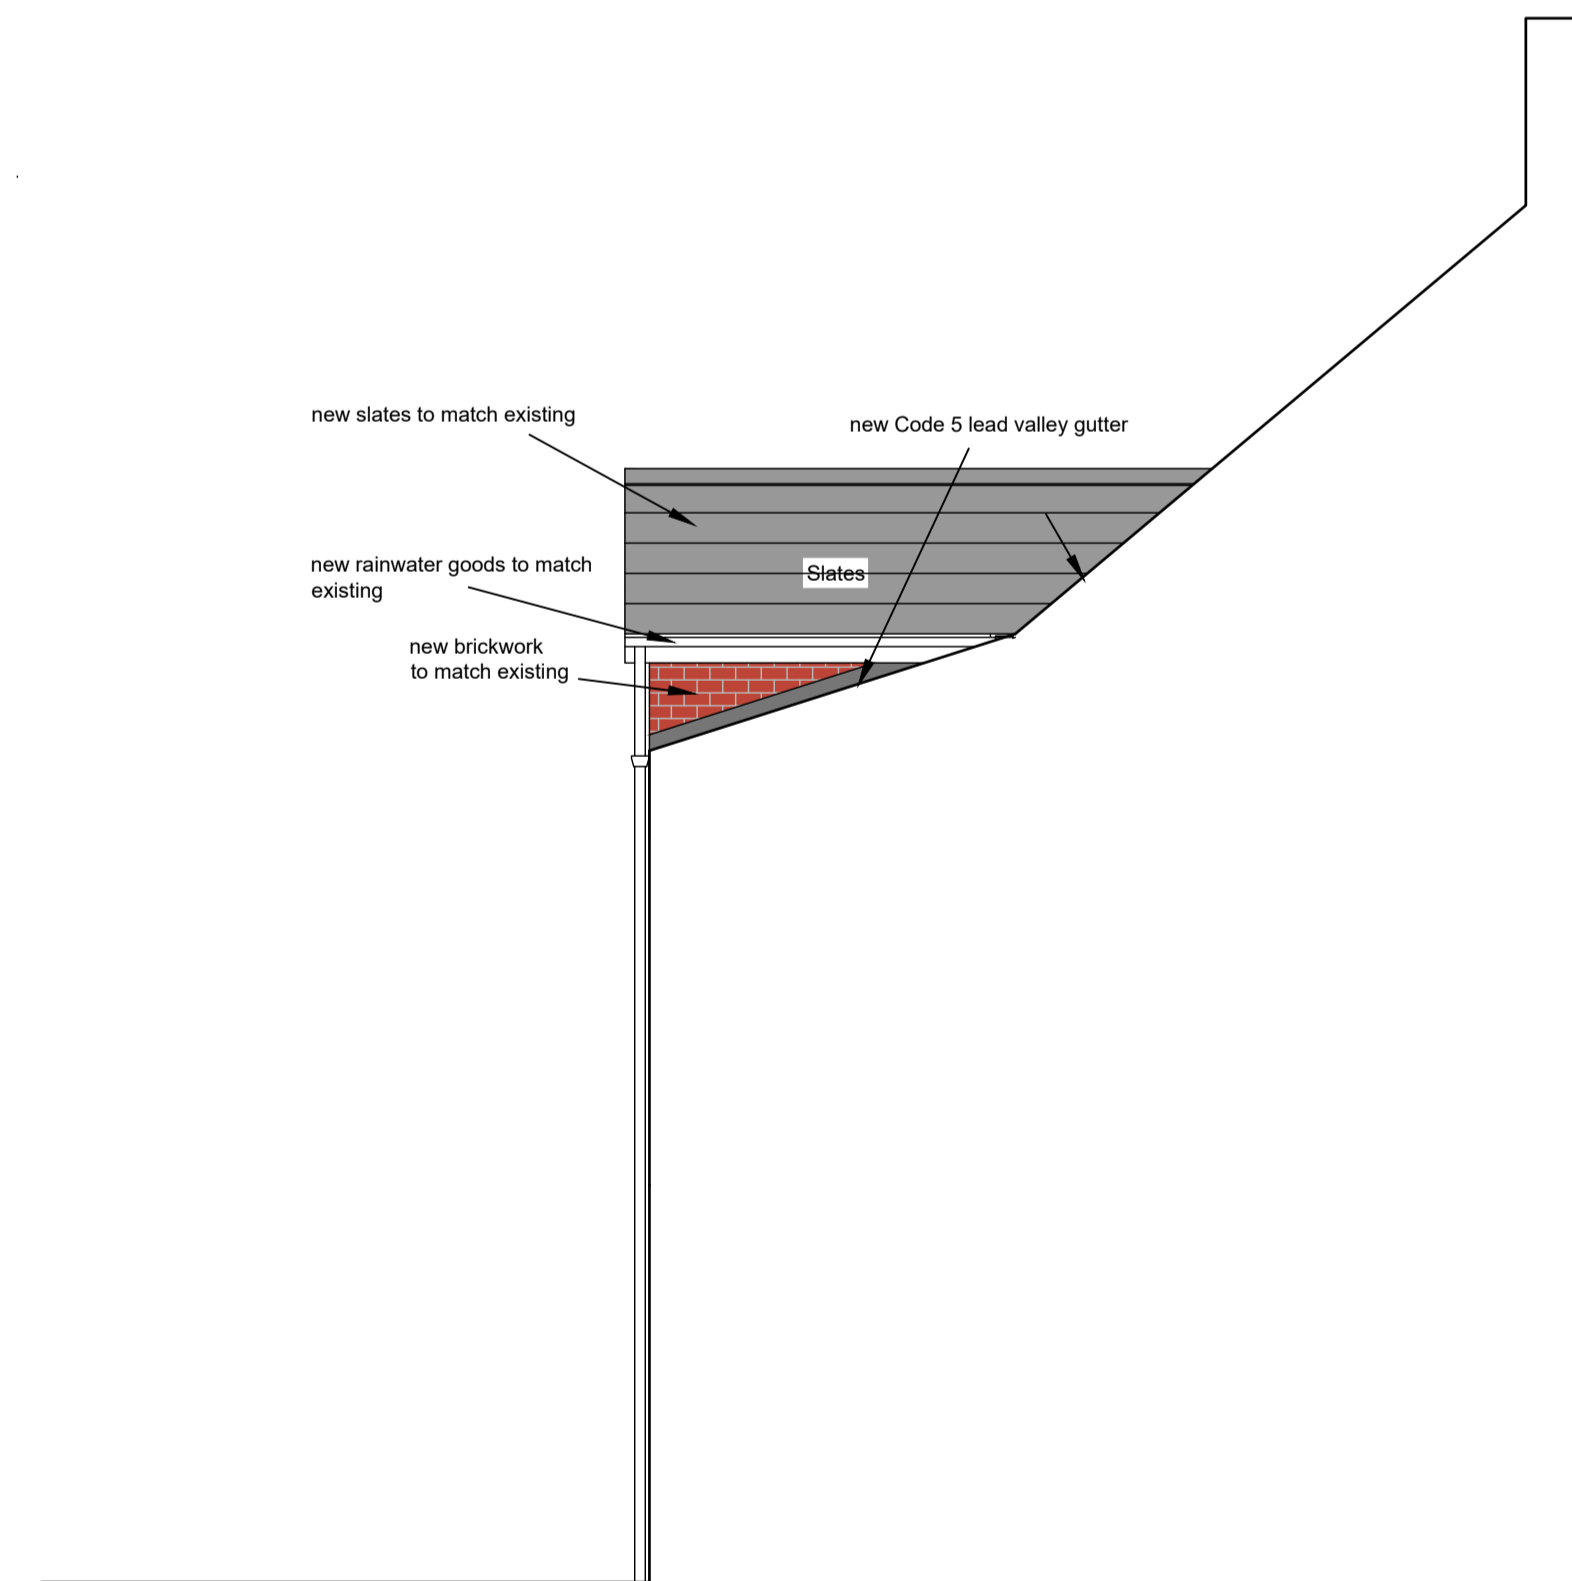

GABLE ELEVATION AS PROPOSED

AJDESIGNNCL  
07734342533  
WWW.AJDESIGNNCL.CO.UK

CLIENT  
MR & MRS METCALFE

ADDRESS  
No17 KENSINGTON GARDENS  
NORTH SHIELDS  
NE30 2AL

JOB TITLE  
No17 KENSINGTON GARDENS  
NORTH SHIELDS  
NE30 2AL

PLANS AS PROPOSED

contractor to note  
All dimensions to be checked on site  
Figured dimensions to be taken in preference  
to scaling  
Any discrepancies to be reported to the  
Architect immediately

SCALE  
1:50 @ A1

DATE

DWG No  
1034 /02

REV No