






This drawing is the copyright of MTC and is not to be reproduced without

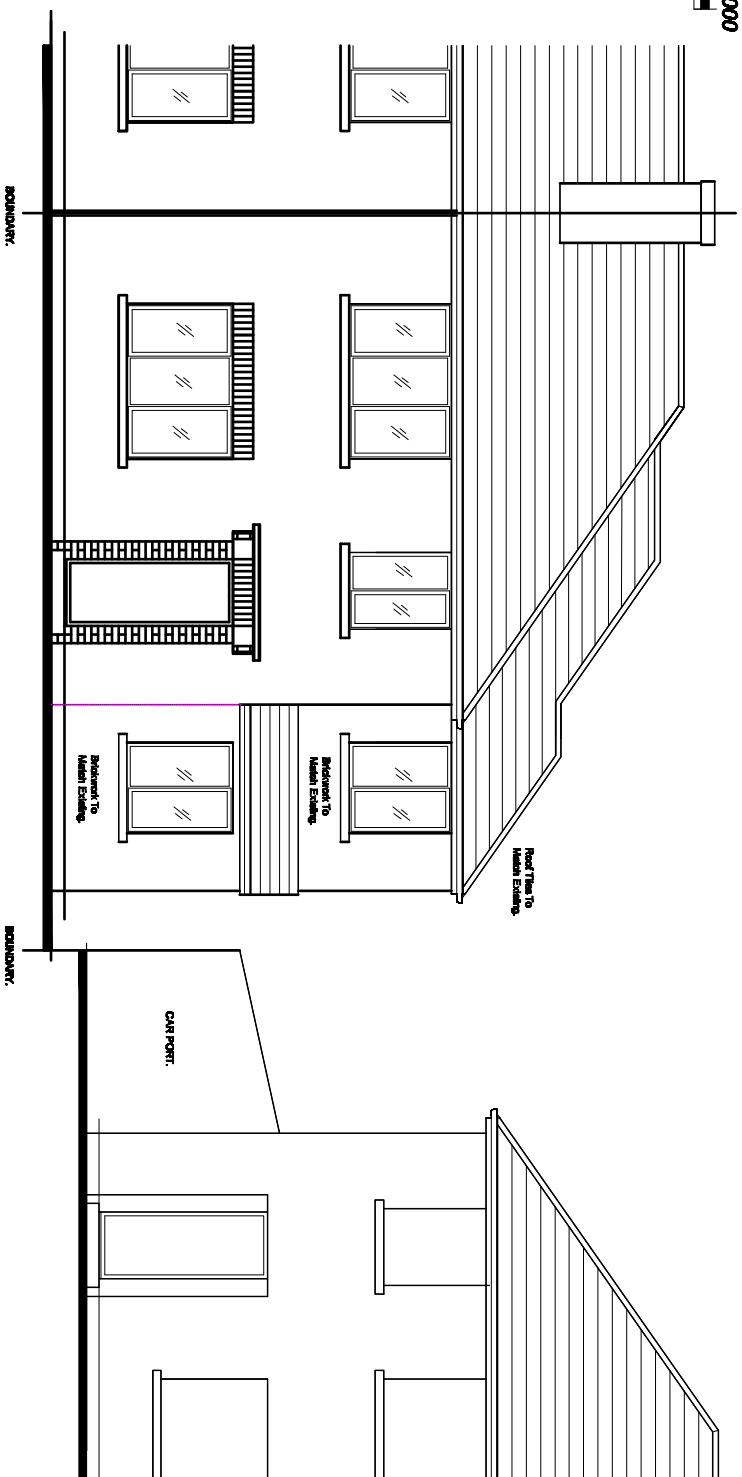


PROPOSED FRONT ELEVATION.

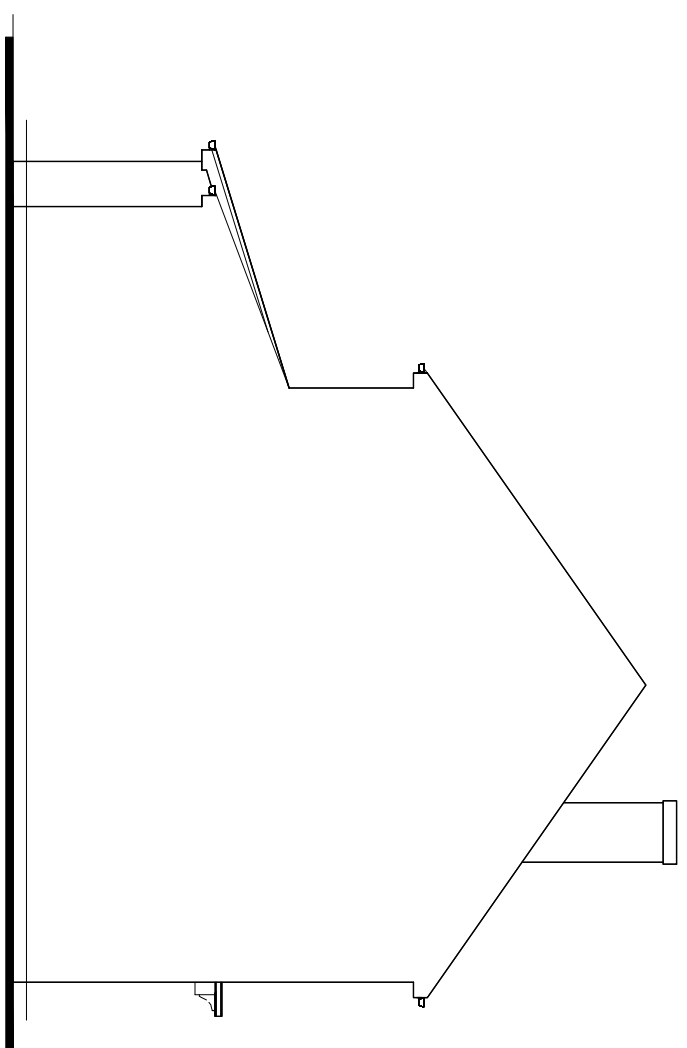

**PROPOSED SIDE ELEVATION
(Viewed From 5, Westgate).**

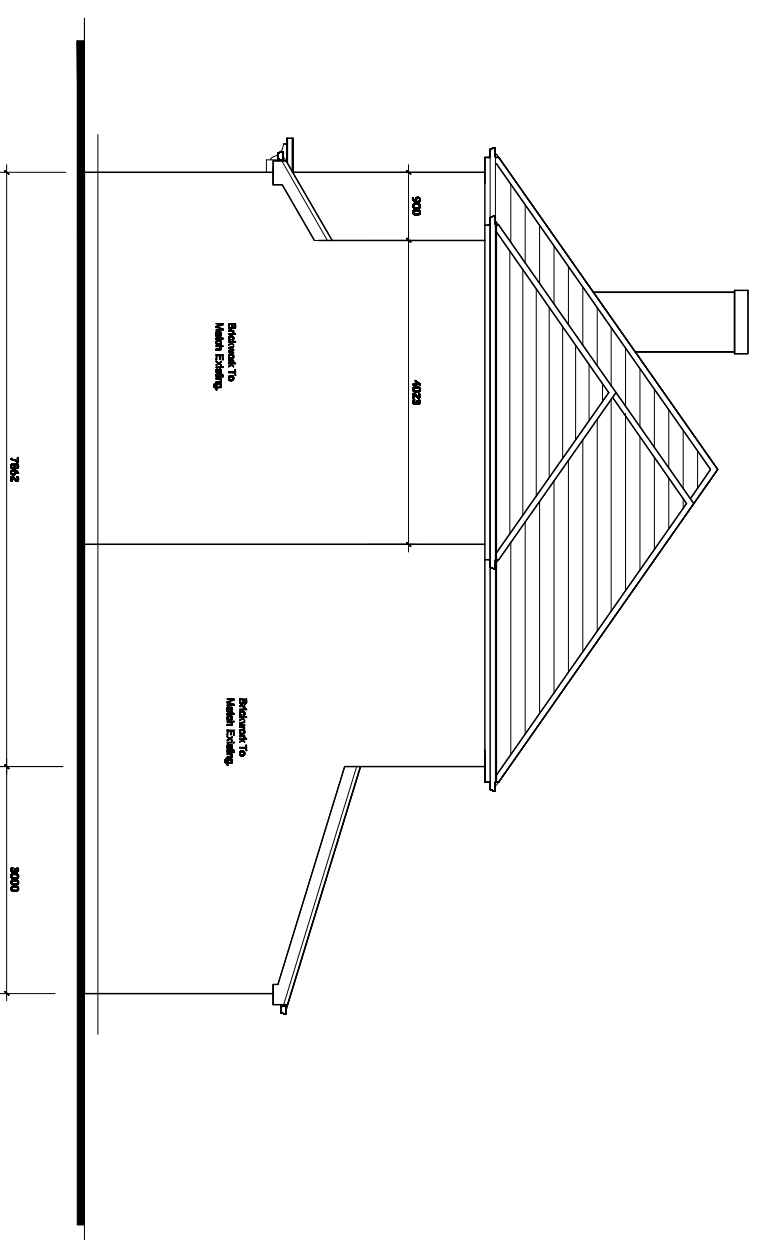

**PROPOSED SIDE ELEVATION
(Viewed From 9, Westgate).**

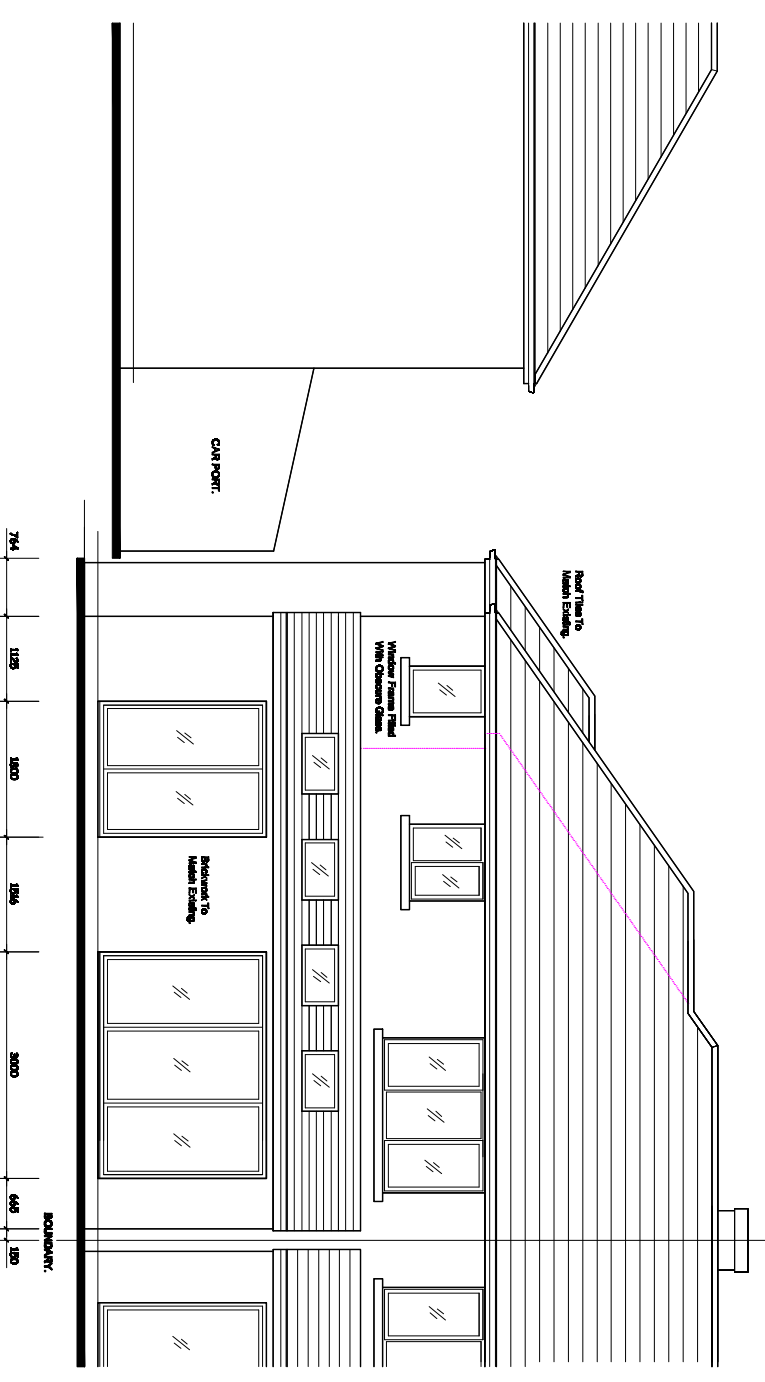

PROPOSED REAR ELEVATION.

Revision

Title :

PROPOSED TWO STOREY SIDE EXTENSION WITH SINGLE STOREY EXTENSIONS AT FRONT AND REAR.

Project :

7, WESTGATE,
WHITWORTH,
ROCHDALE,
OL12 8JW

MTC Designs

Scale 1:100 @ A3
Date: January 2024.

31 Exford Drive Bolton BL3 6TB
T: 01204 419714 E: 07780200114
Email: info@mtcdesigns.co.uk

Drawing No: **P03**