


WESTGATE

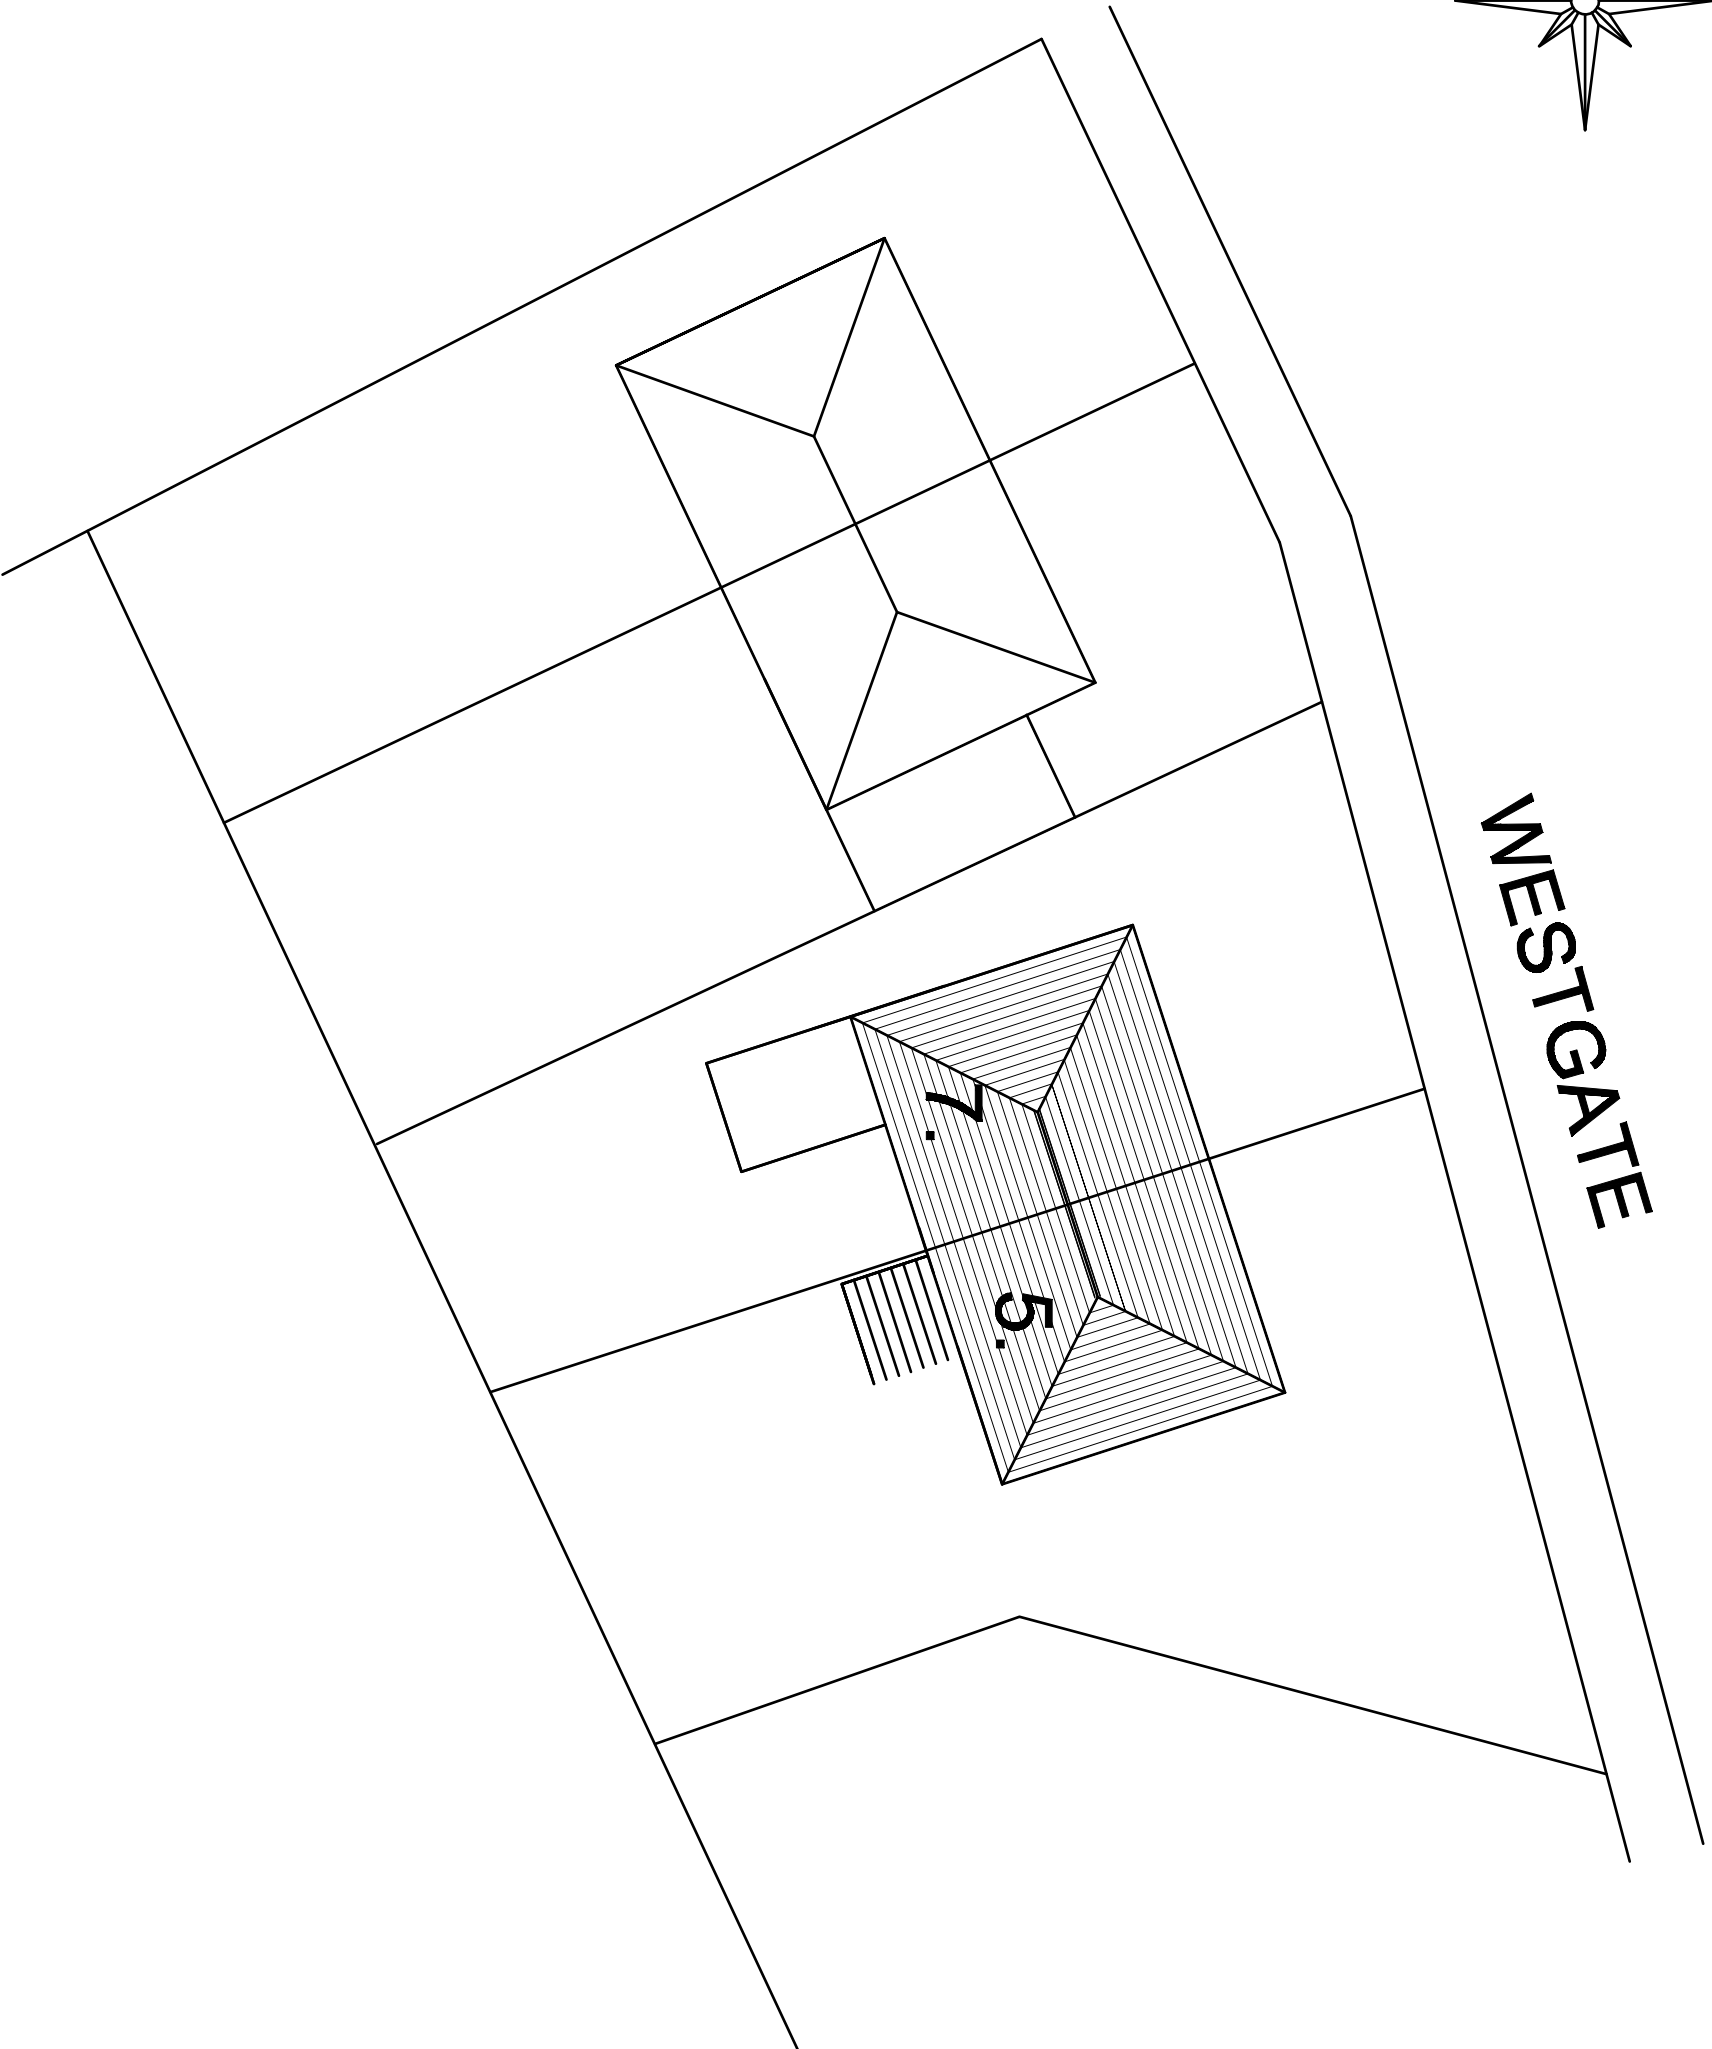

EXISTING SITE PLAN.

Revision:

Title:

PROPOSED TWO STOREY SIDE EXTENSION WITH
SINGLE STOREY EXTENSIONS AT FRONT AND REAR.

Project:

7. WESTGATE,
WHITWORTH,
ROCHDALE
OL12 8UN

MTC Designs

Scale: 1:200 @ A3
Date: January 2024.

21 Edward Drive Bolton BL2 8TB
T: 01204 418714 M: 0778222014
Email: info@mtcdesigns.co.uk

Drawing No: **P05**