



1 NORTH EAST ELEVATION EXISTING  
A-300 SCALE 1:100 @A1

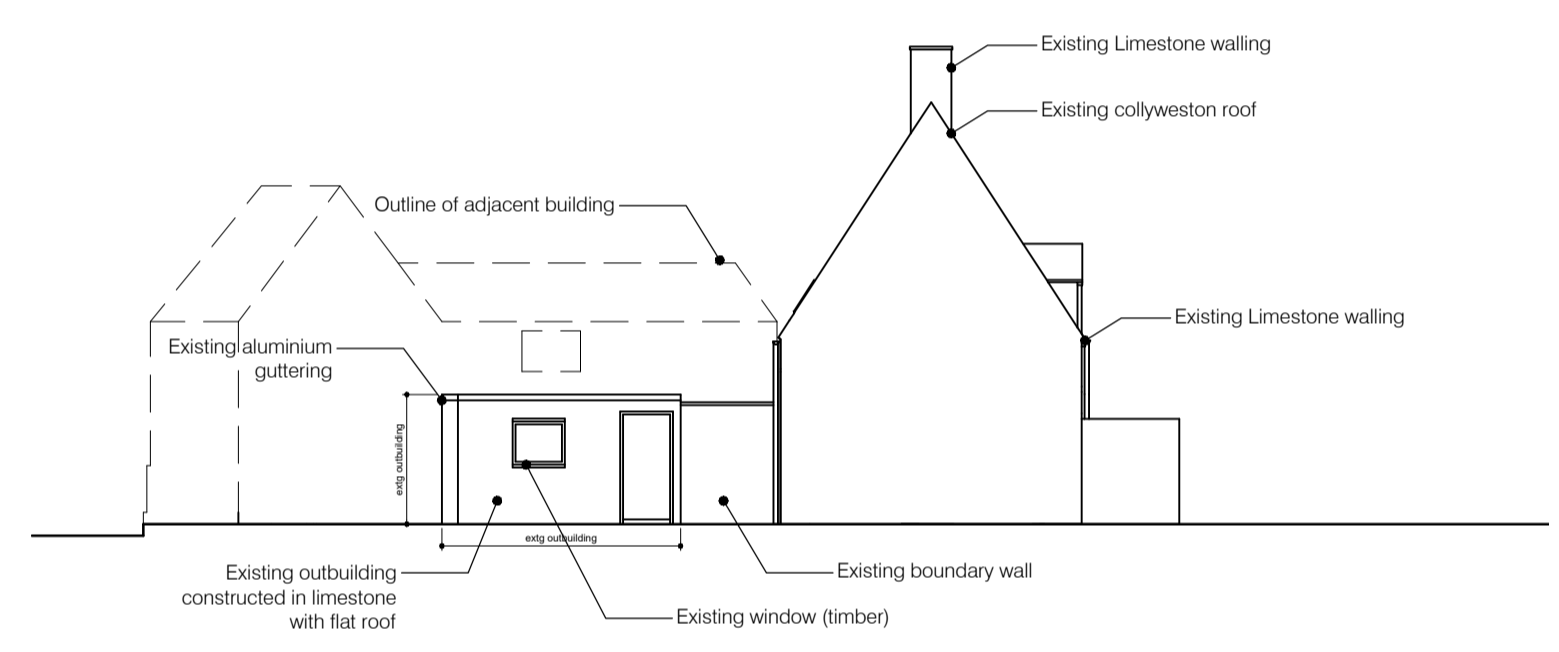

2 NORTH WEST ELEVATION EXISTING  
A-300 SCALE 1:100 @A1



3 SOUTH WEST ELEVATION EXISTING  
A-300 SCALE 1:100 @A1

 

revisions  
REV X XXXXXX - MINOR AMENDMENTS

key	
■	extg / unknown
▨	brickwork
▩	blockwork
▧	stud

notes

notes

This drawing is the copyright of the Architects and may not be reproduced or used except by written permission. Dimensions must not be scaled from this drawing. The Contractor is to check and verify all building and site dimensions before work is put in hand.

The Contractor is to check and verify with all the Statutory Authorities and the Employer the location and condition of any underground or overhead services or confirm that none exist prior to work commencing on site. The Contractor shall comply with enactments regulations and working rules relating to safety health and welfare of workpeople.

client

Rebecca Fitzpatrick  
17 Bull Lane  
Ketton  
Rutland

architect

Dwell Architects  
Willoughby House  
2, Broad Street  
Stamford  
PE9 1PB  
01780 678007  
dwellarchitects.dw@gmail.com  
Dwellarchitects.net

17 BULL LANE, KETTON				
drawing title ELEVATIONS - EXISTING				
job no 0445	scale SEE DWG	package no	drawing no / rev A300 /	status PRELIMINARY
date 03.07.2023	checked DW			