




Existing East Elevation
1:100

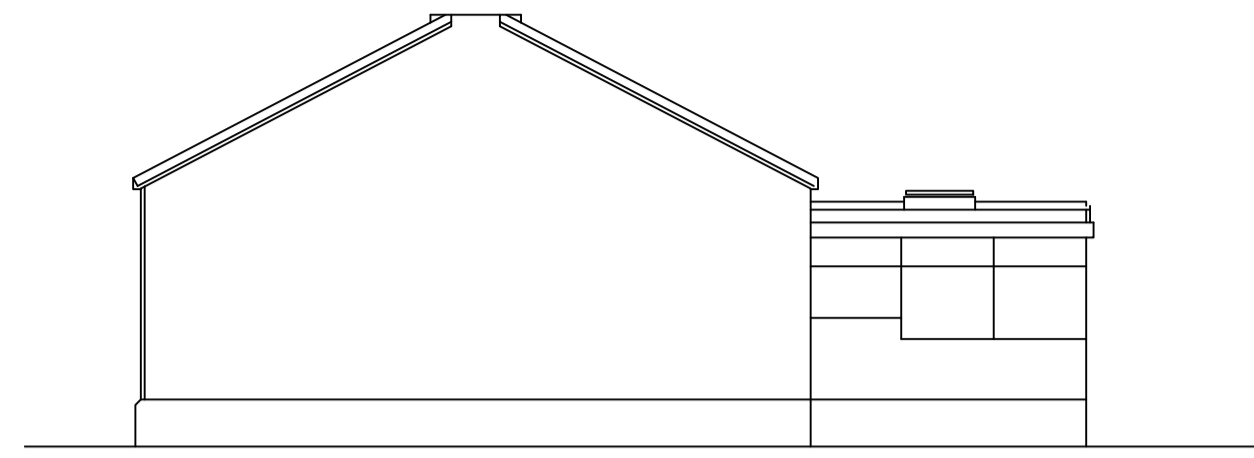



Existing North Elevation
1:100

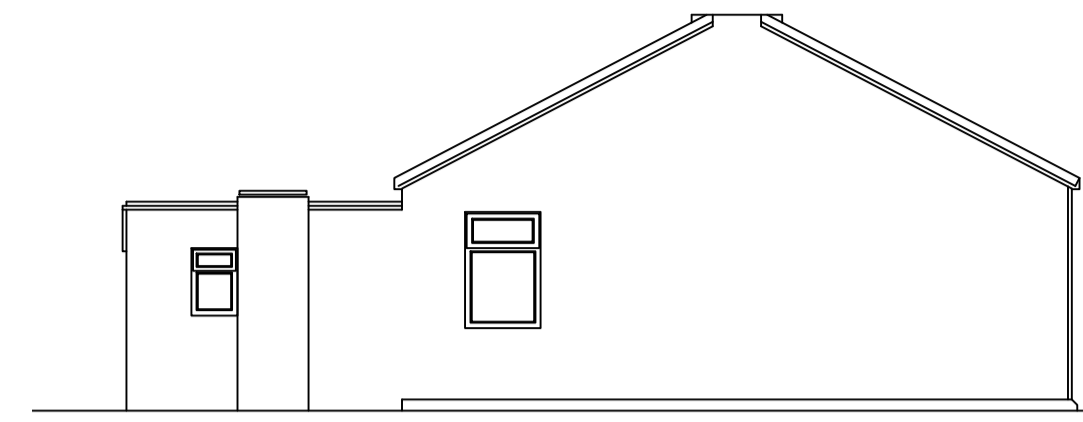


Existing South Elevation
1:100

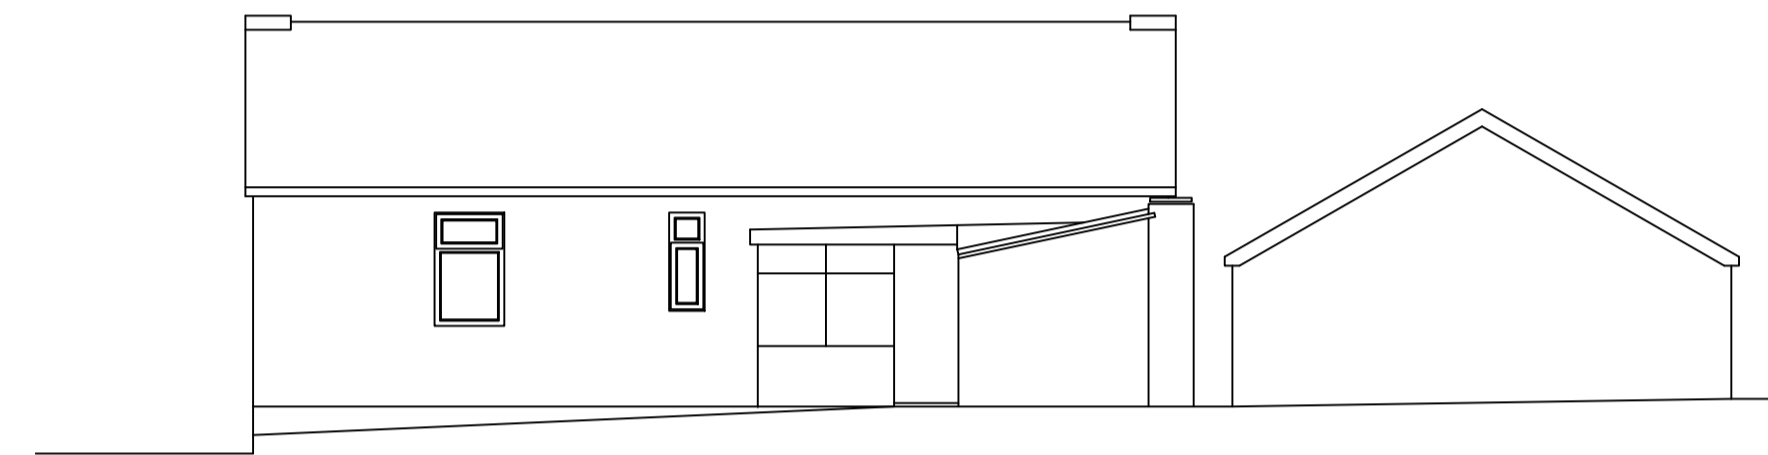


Existing West Elevation
1:100

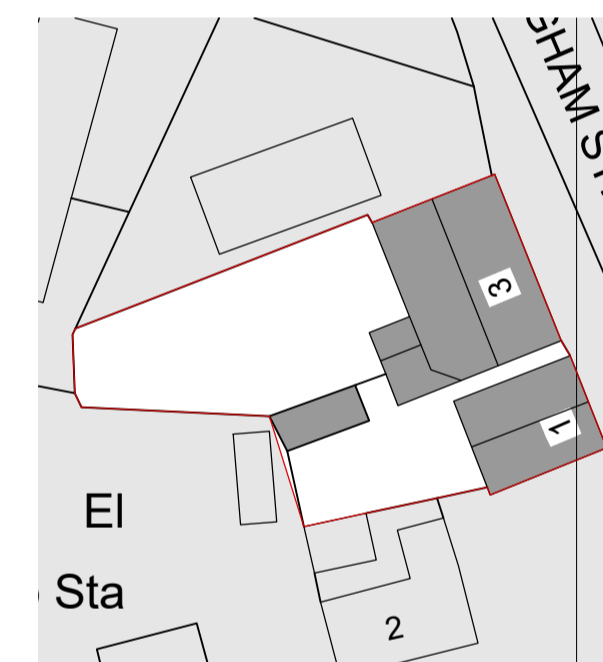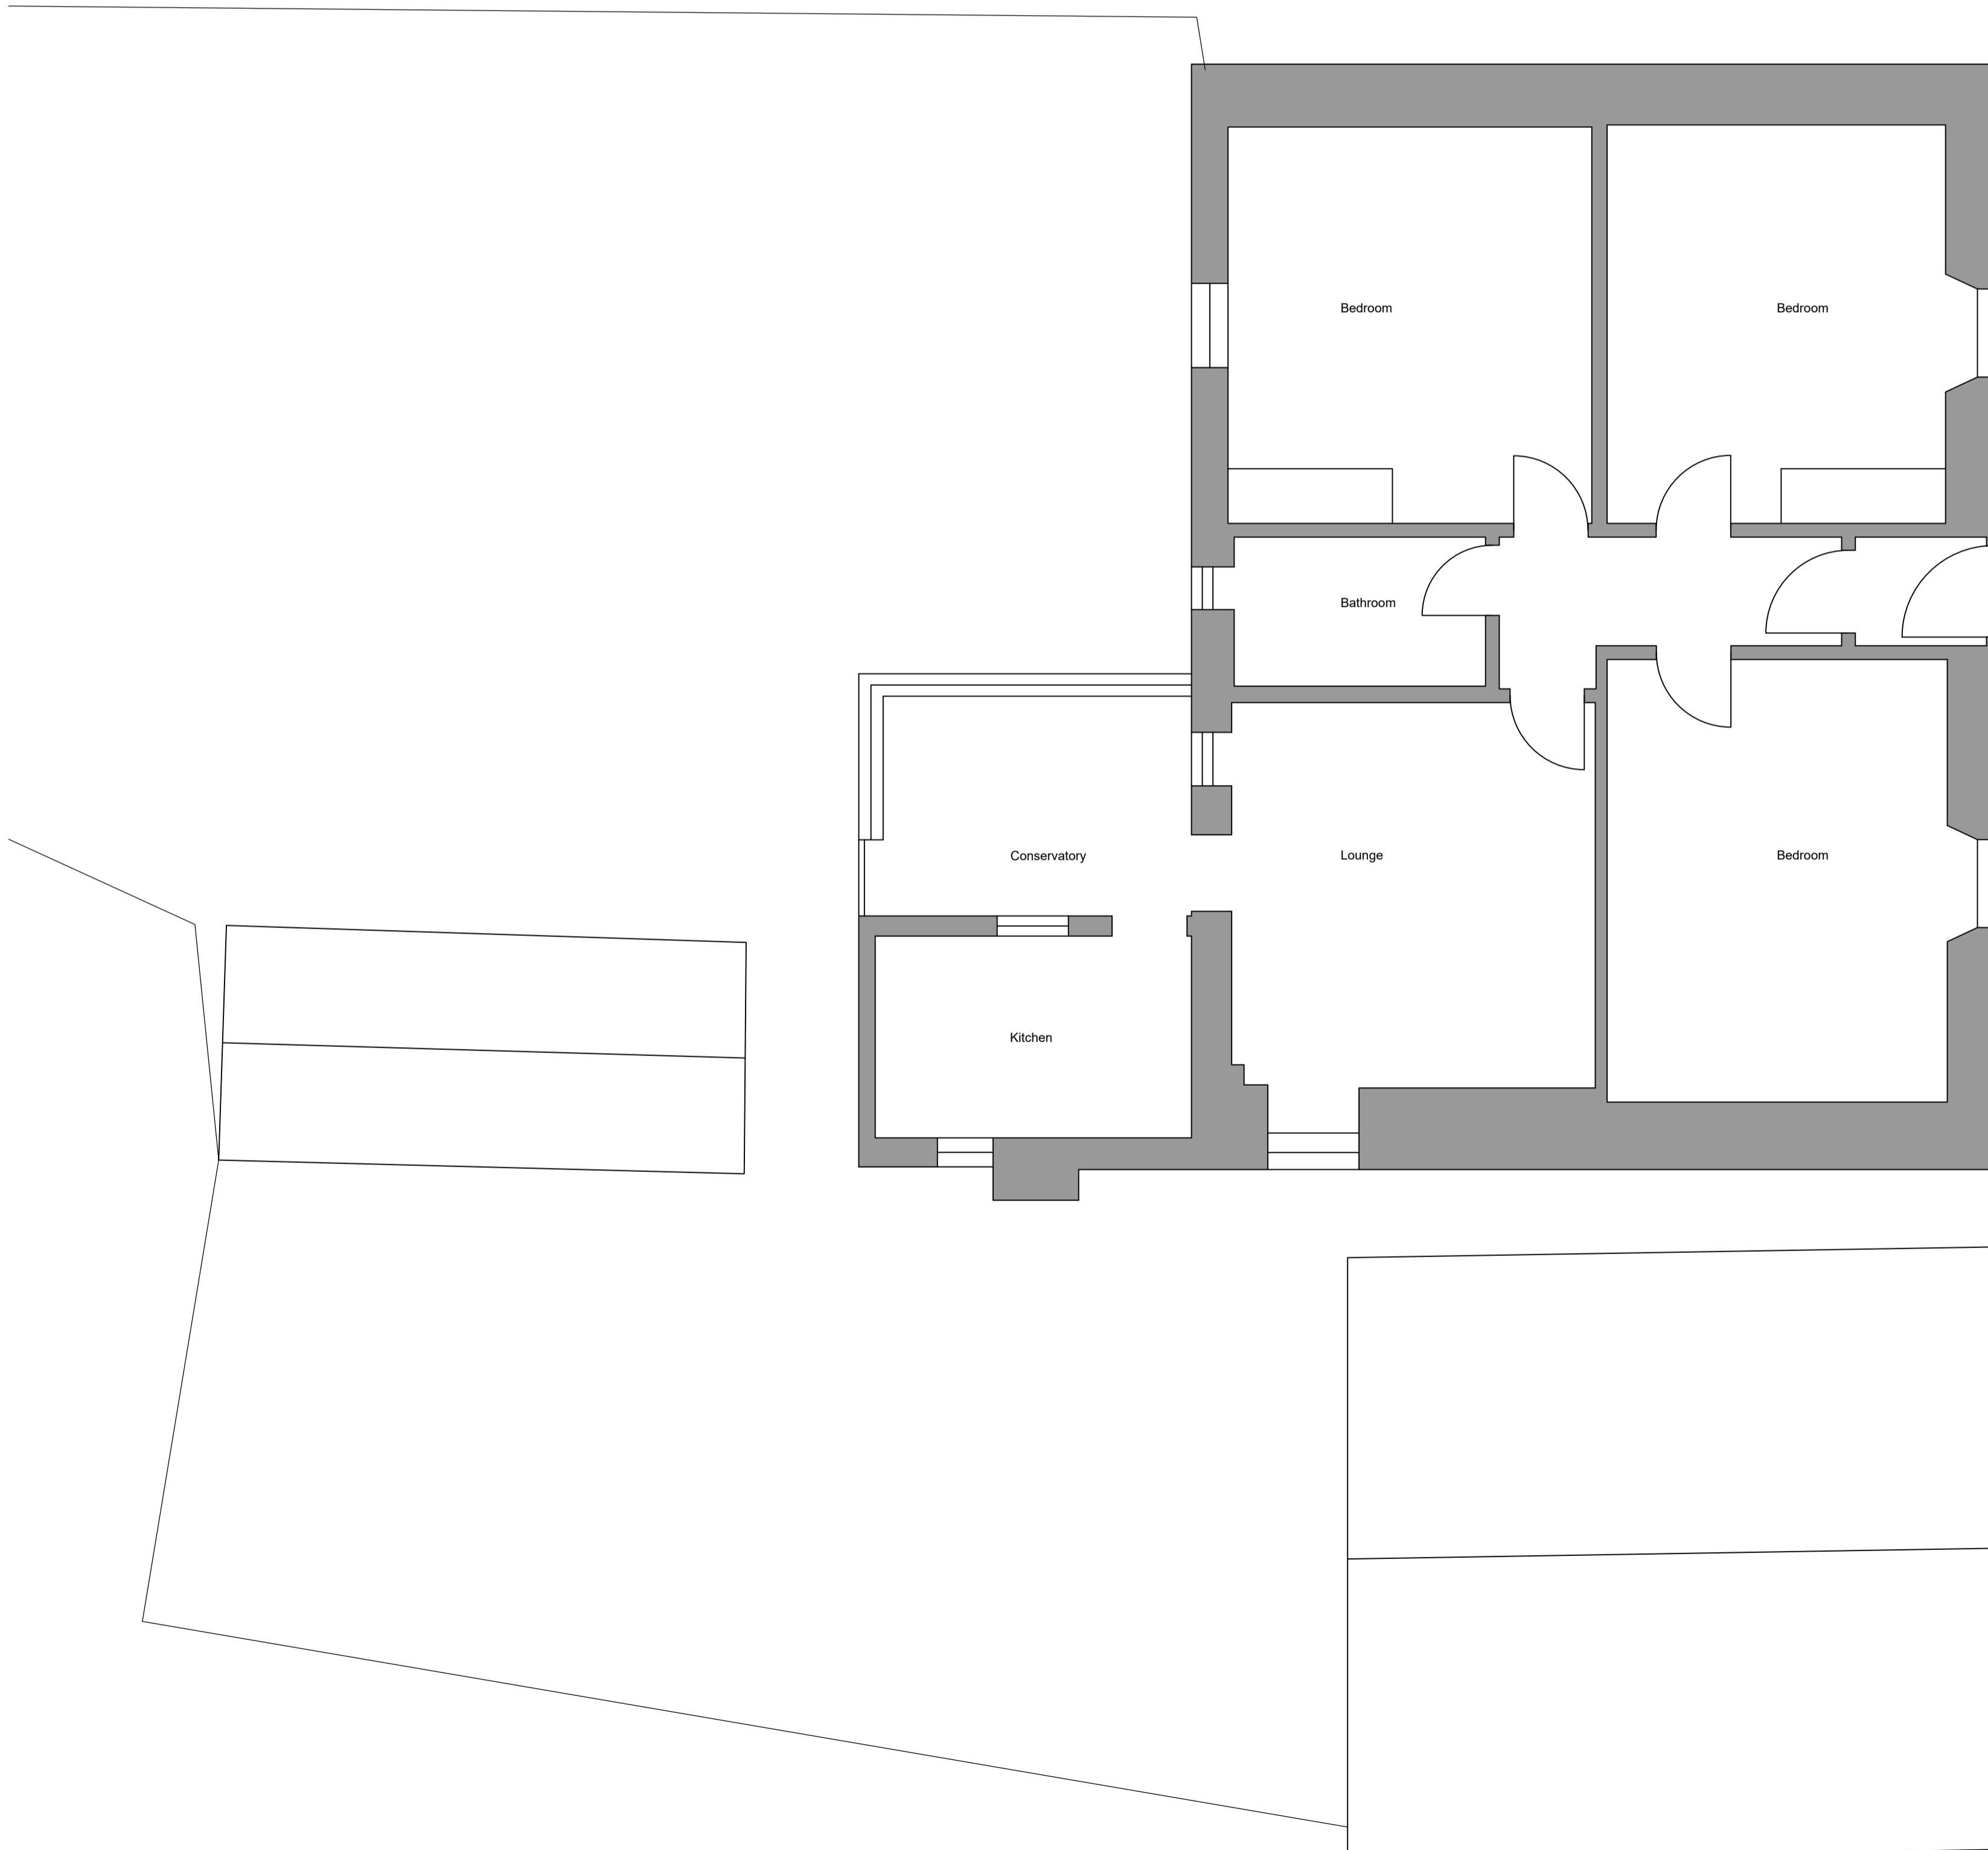


Existing Block Plan
1:500

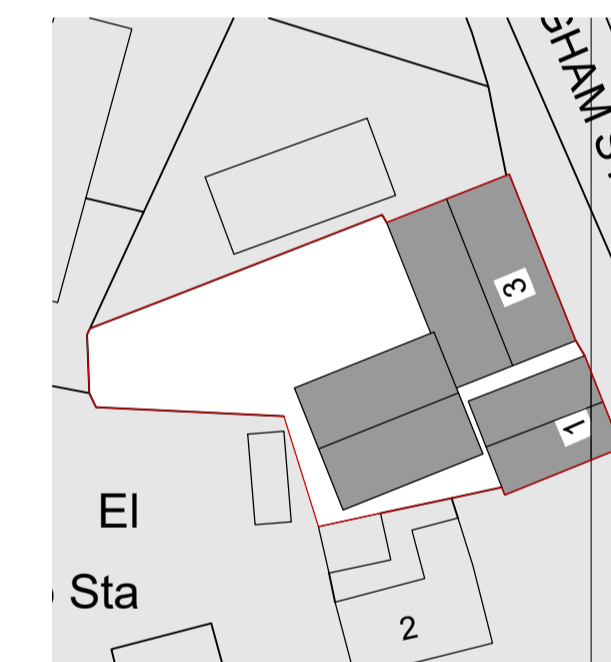

Proposed Block Plan
1:500

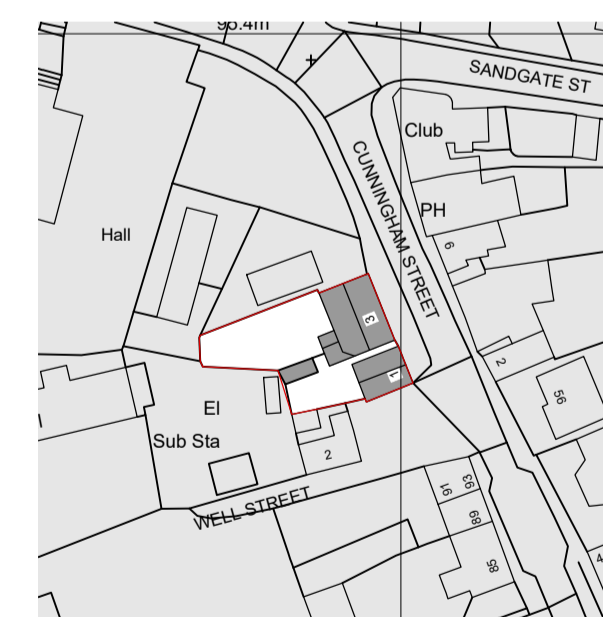

Location Plan
1:1250

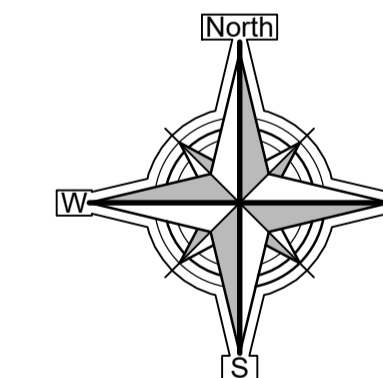

Proposed Location Plan
1:1250



NOTES

REVISION	DESCRIPTION	DATE
A	Street names added	10-01-24

Copyright: the copyright of this drawing is vested in Stairhill Architecture Ltd. It shall not be used or copied without permission by anyone for any purpose. Do not scale this drawing, work to figured dimensions only. All dimensions are in millimeters unless stated otherwise.

SKETCH DWG	PRESENTATION
PLANNING DWG	WARRANT DWG
TENDER DWG	FINAL ISSUE

CLIENT **Mr B Clark**
 ADDRESS **3 Cunningham Street
 Tarbolton
 KA5 5QF**

PROJECT **Proposed Rear Extension**

SITE **3 Cunningham St, Tarbolton**

TITLE **Existing Plans**

DWG NO **0871 E 01**

SHEET SIZE A1	SCALE as shown	A
DRAWN BY A. Miar	DATE Dec 2023	

