





○ Front Elevation
1:50

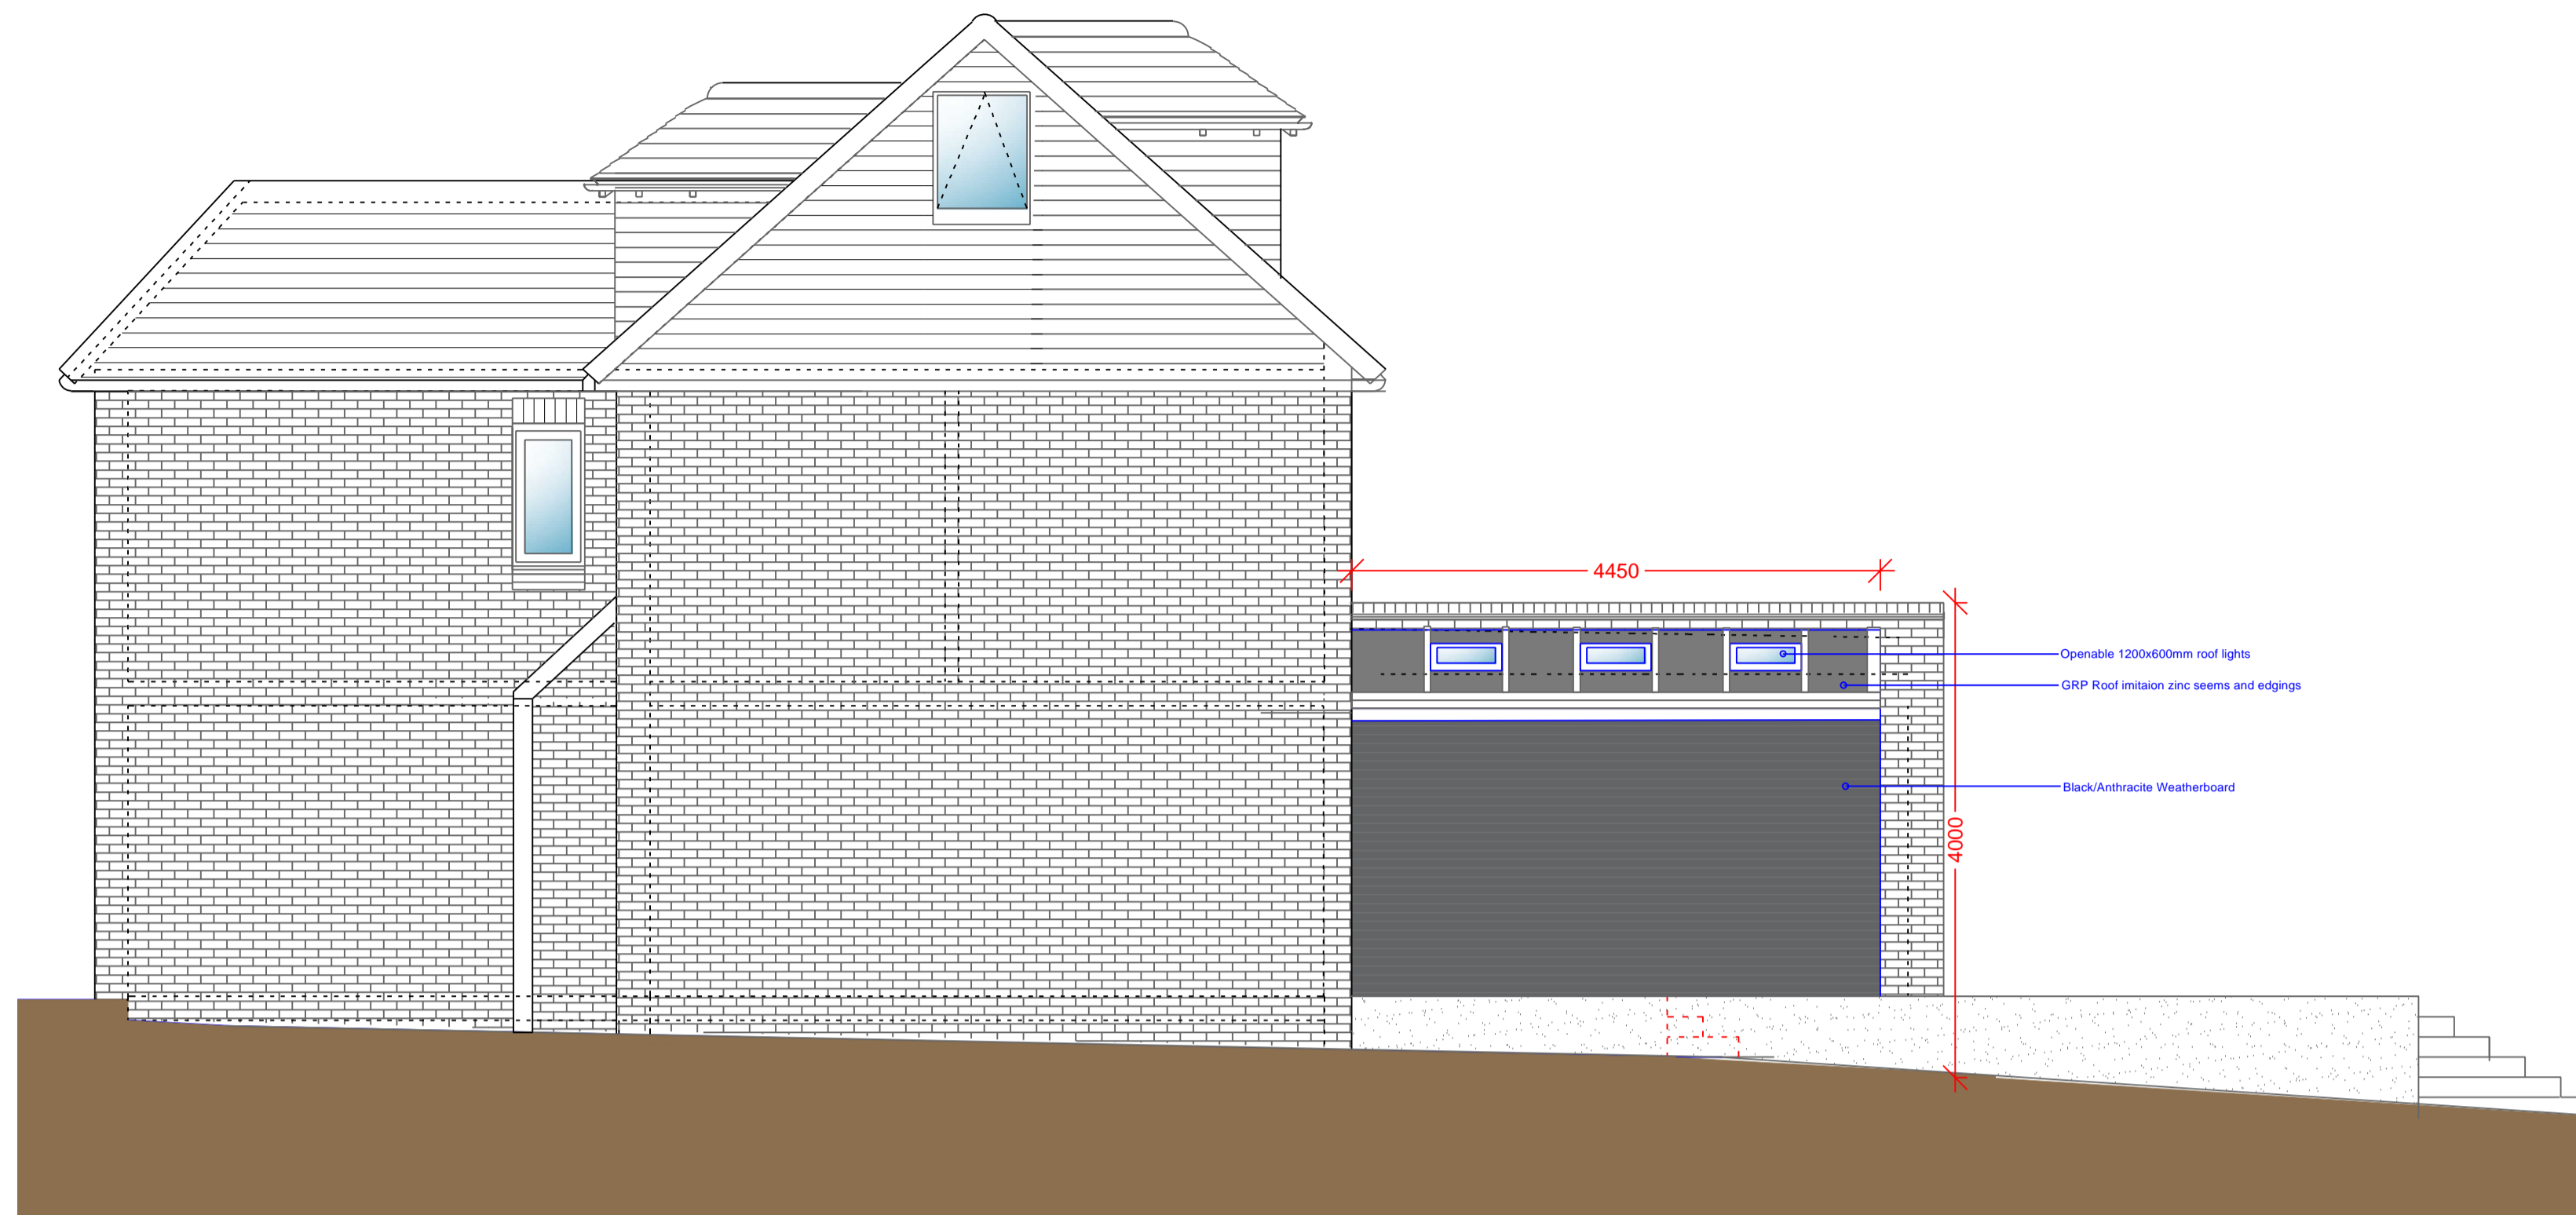


○ Side Elevation 1
1:50



○ Rear Elevation
1:50

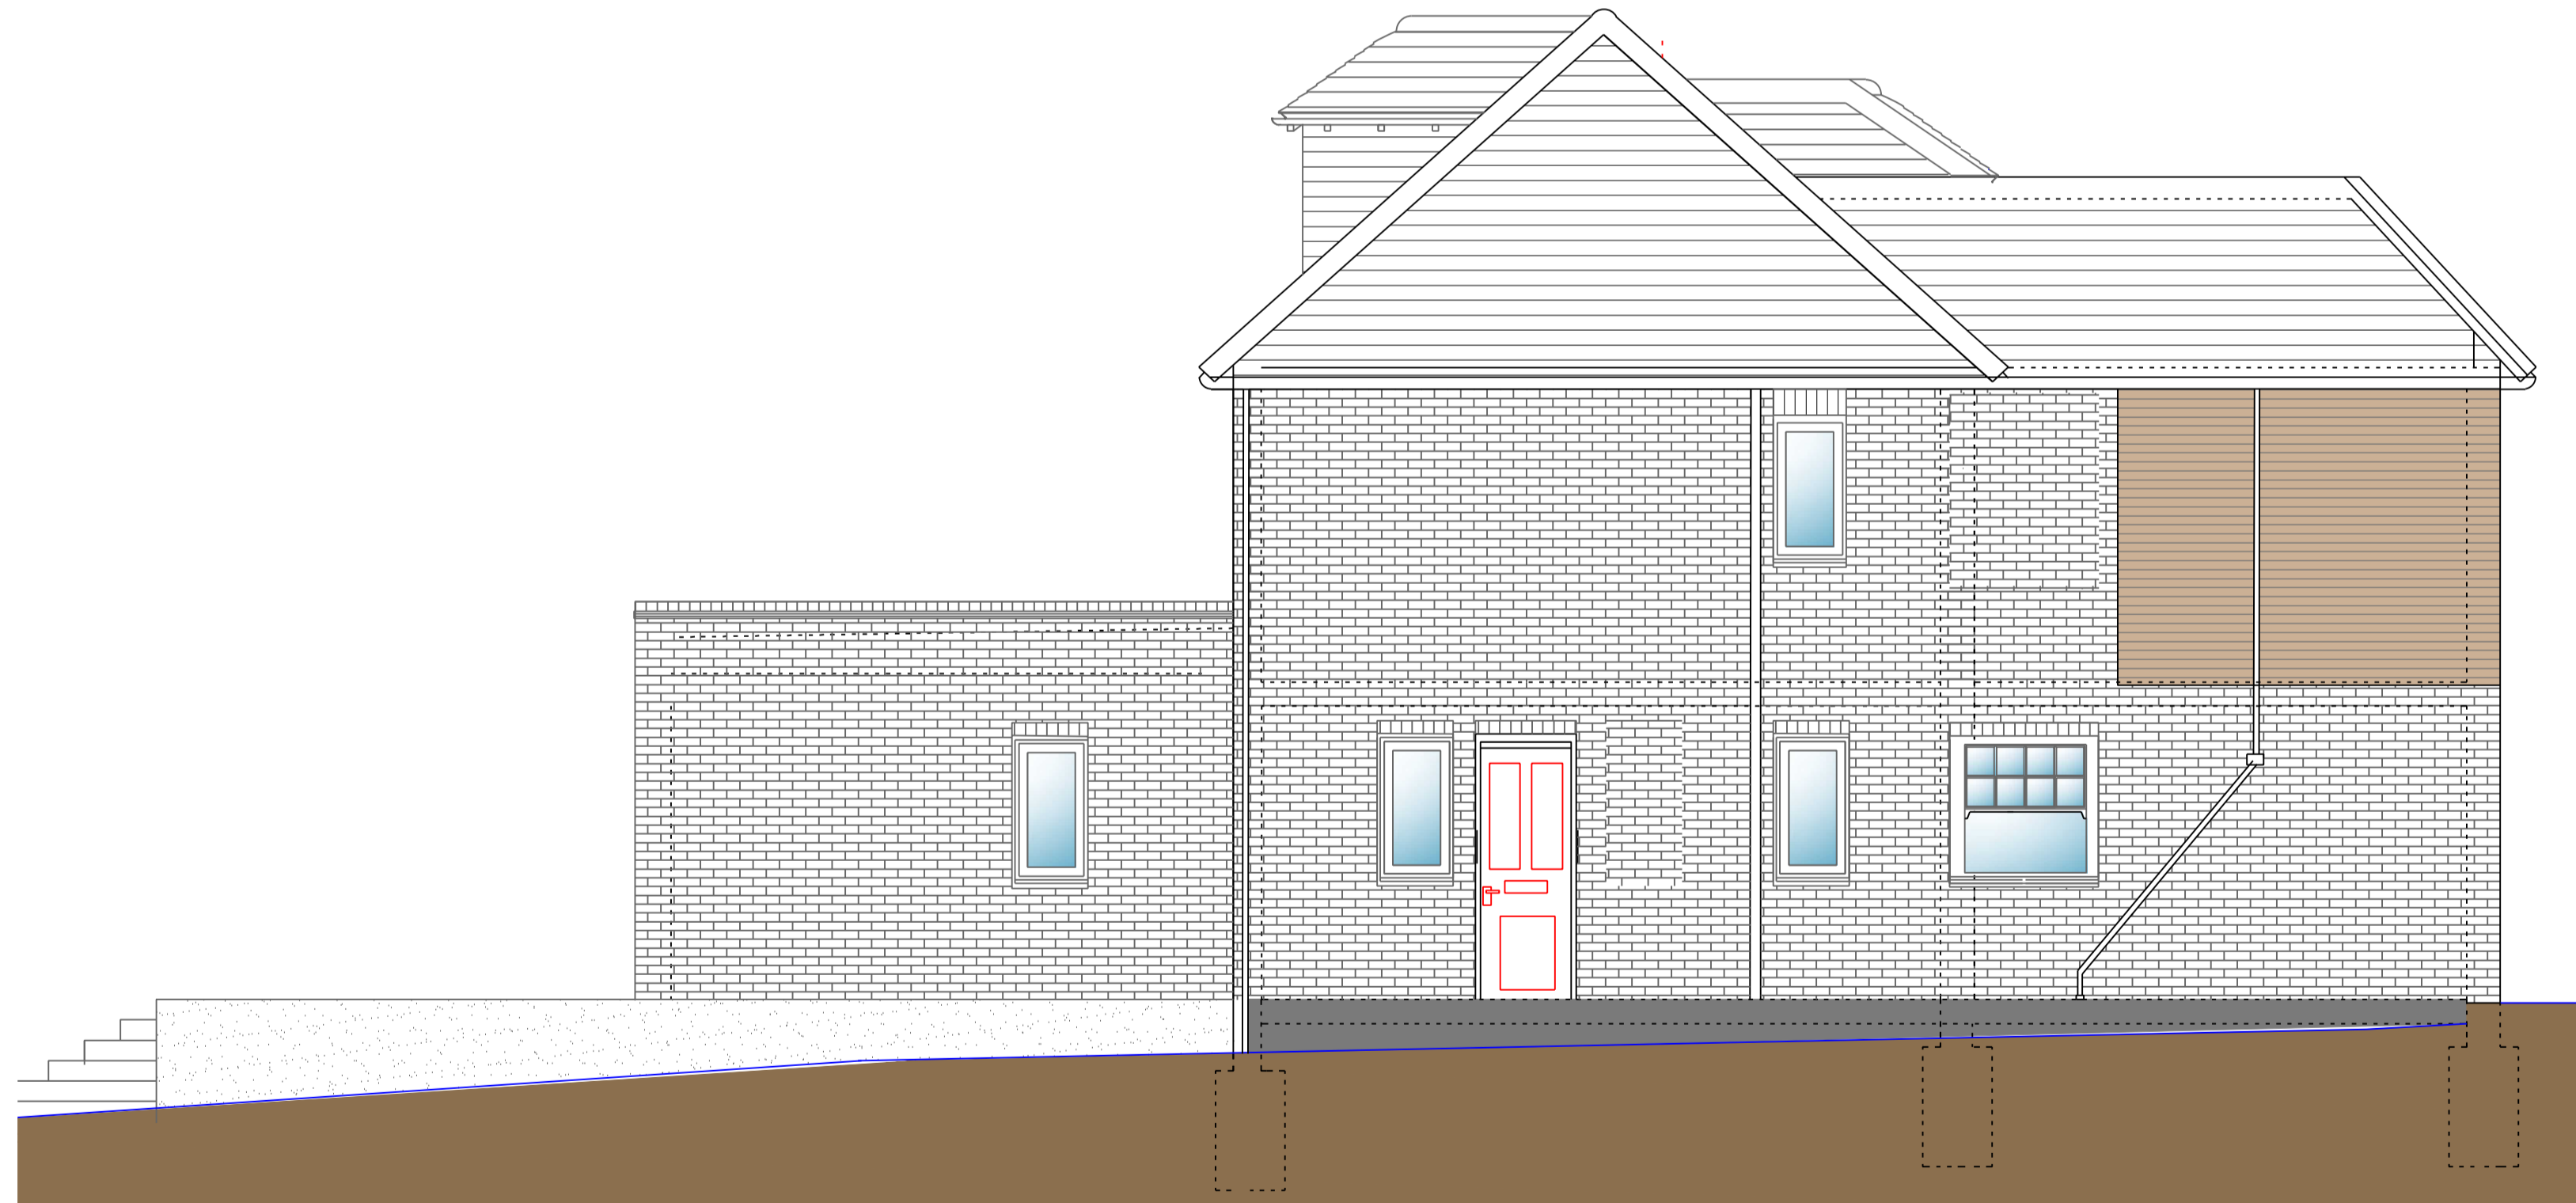

○ Side Elevation 2
1:50

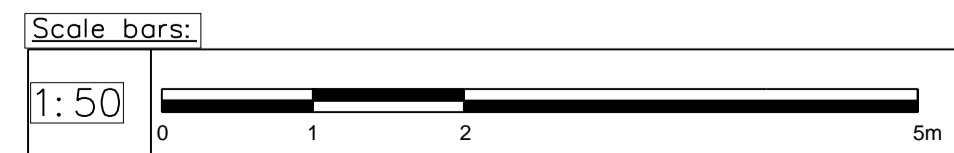

| | | | |
|------------------------------|--|---|-----------------|
| <h1>OAKMAN ARCHITECTURE</h1> | | Project Address: | Client: |
| | | 24 Whybourne Crescent Tunbridge Wells TN2 5BS | Matthew Hammond |
| | | <h2>PROPOSED</h2> | |
| | | Drawing Title: | |
| | | FRONT, REAR & SIDE ELEVATIONS | |
| | | Drawing Number: | Scales: |
| | | 2038_PL_104 | 1:50@A1 |
| | | Rev. No. | |
| | | | |

| Revision | Date | Drawn | Amendments |
|------------------|----------|-------|------------|
| | 10.01.24 | NPC | |
| Revision History | | | |