




○ Front Elevation
1:50

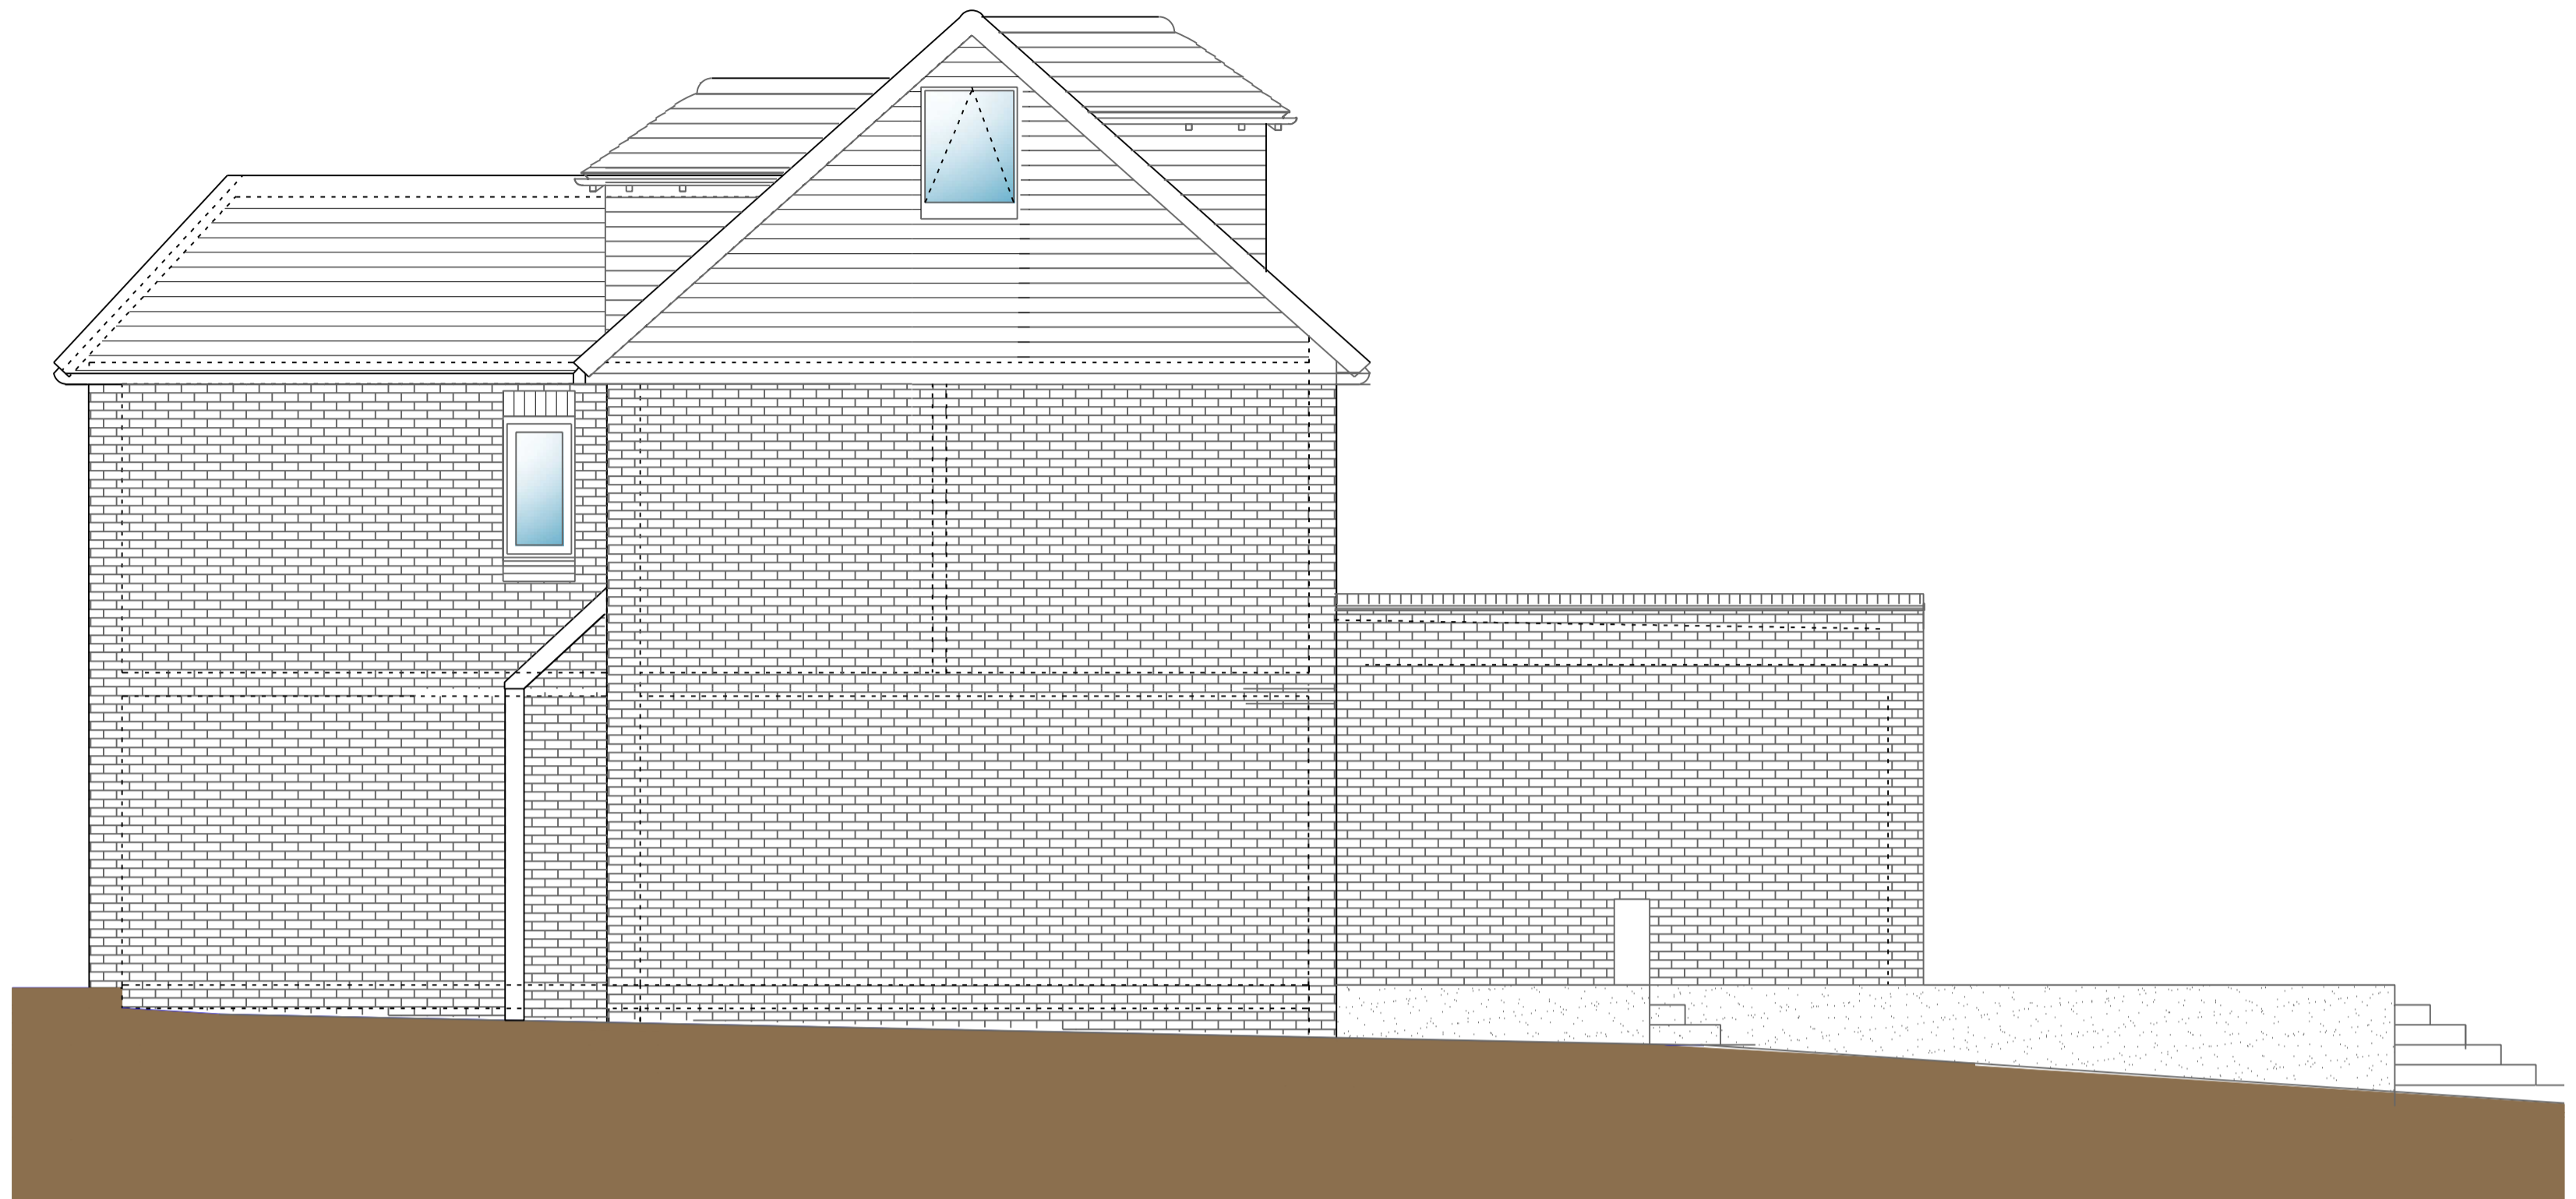

○ Side Elevation 1
1:50




○ Rear Elevation
1:50



○ Side Elevation 2
1:50

NOTES GENERAL: GENERAL:

- Work to figured dimensions and relative position only, confirm to designer
- This drawing is to be read in conjunction with all relevant drawings, detailed specifications where applicable and all associated drawings in this series (if any)
- Any discrepancy on this drawing is to be reported immediately to Oakman Architecture Ltd for clarification
- The contractor is responsible for all temporary works and for the stability of the works in progress

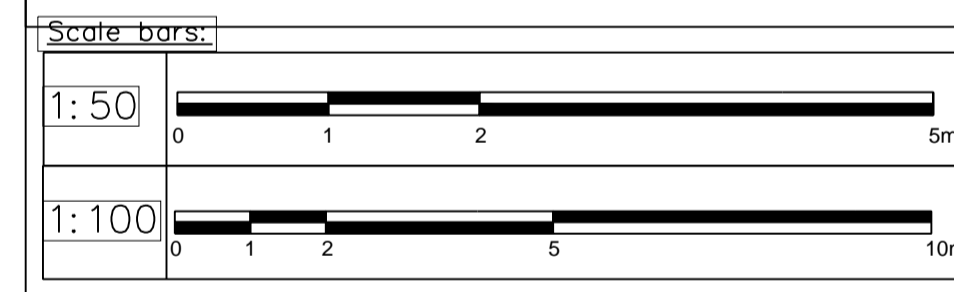

Revision	Date	Drawn	Designer	Checked	Approved
	25.04.23	NPC			

Revision History

OAKMAN ARCHITECTURE

ARCHITECTURE SURVEYING
CONSULTANCY
PROJECT MANAGEMENT PRINCIPAL DESIGNER

Project Address: 24 Whybourne Crescent Tunbridge Wells TN2 5BS	Client: Matthew Hammond
--	-----------------------------------

EXISTING

Drawing Title:
FRONT, REAR & SIDE ELEVATIONS

Drawing Number: 2038_EX_004	Scales: 1:50@A1	Rev. No. =
---------------------------------------	---------------------------	----------------------