


PROPOSED (RETROSPECTIVE WORKS) SIDE ELEVATION SCALE 1:50

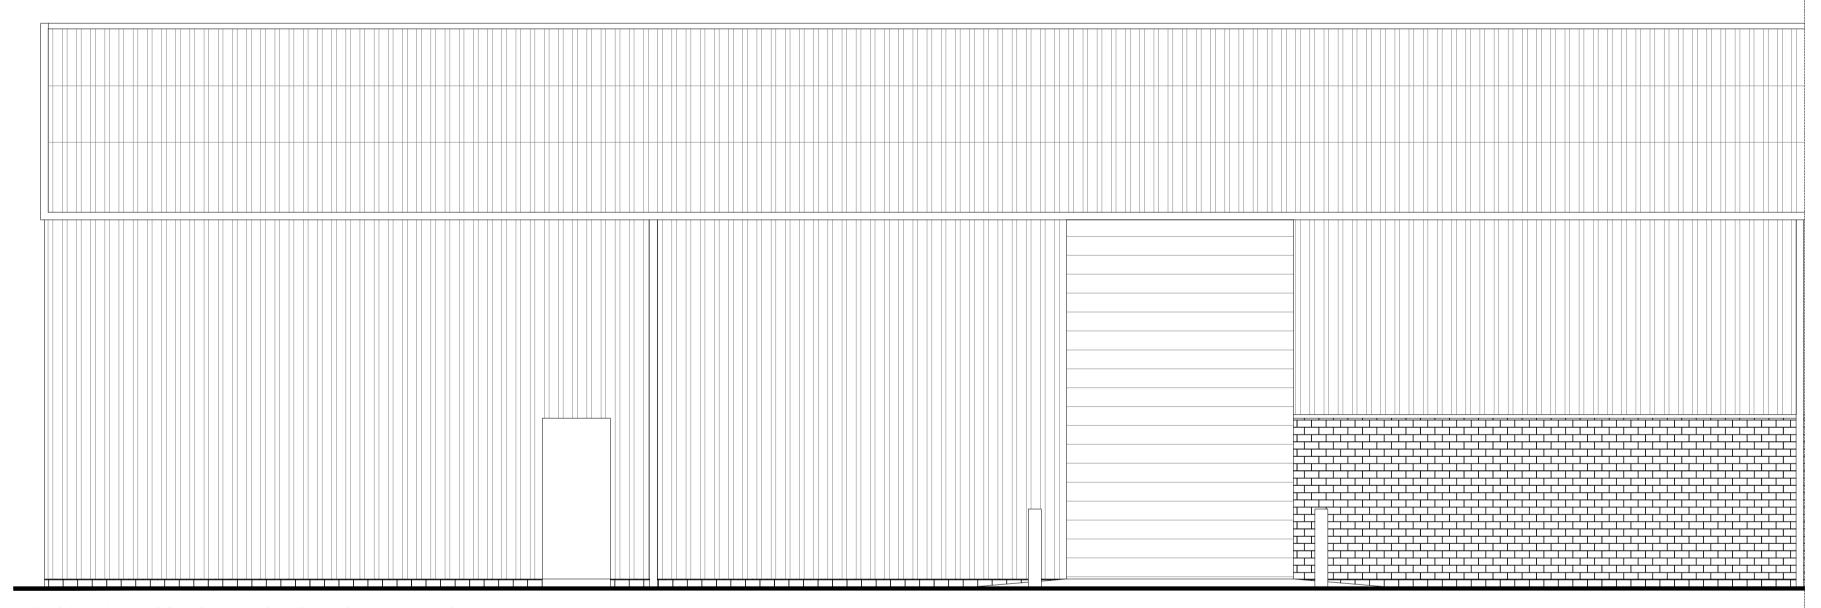



PROPOSED (RETROSPECTIVE WORKS) FRONT ELEVATION SCALE 1:50

SCALE 1:50

## LOCATION OF NEW AC CONDENSERS

- 1No. DAIKIN RZA200D 20Kw (870mm x 1100mm x 460mm) FIXED TO THE
- 1No. DAIKIN RZAG100NV1 10Kw (870mm x 1100mm x 460mm) FIXED TO
- PIPEWORK PENETRATION TO BE COVERED WITH A COWL ON THE EXTERNAL WALL. CONFIRM WITH CLIENT WHETHER PIPEWORK SHOULD PENETRATE AT HIGH OR

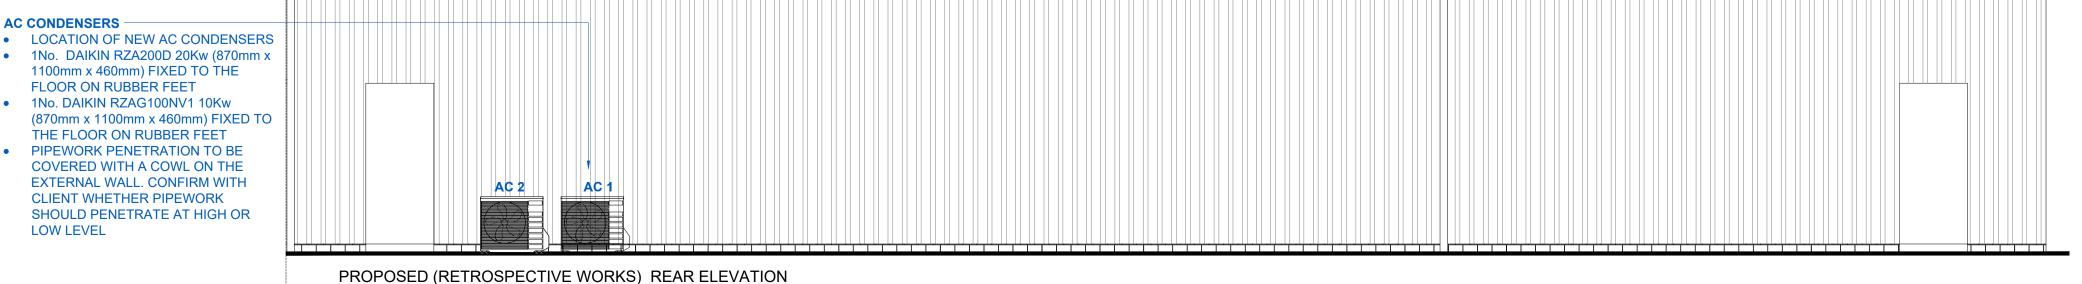

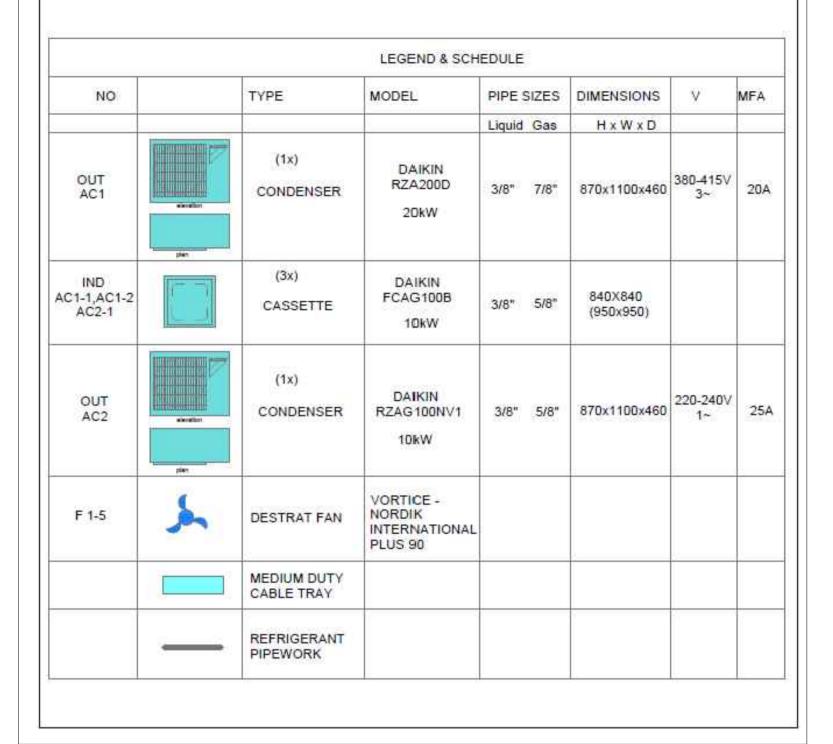

REVISIONS

ISSUED FOR **PLANNING** 

DRAWING PROJECT

WOOD, TN12 6UT

DRAWING TITLE

DRAWING NUMBER

SCALE BAR @1:50

CLIENT

**EXTERNAL ELEVATIONS** 

DRAWN BY | CHECKED BY | SCALE





TYPICAL EXAMPLE OF AC UNITS FLOOR MOUNTED

		, and
114	11	12 -
-		
1 -		
	TEMP	

Resolution INTERIORS

7363-SF\_PADDOCK\_WOOD-RIL-00-XX-DR-I-0023-ELEV-P3

UNIT 1 ORCHARD BUSINESS PARK. TRANSFESA RD, PADDOCK

PROPOSED (RETROSPECTIVE WORKS)

SCREWFIX DIRECT LTD

1:50 @ A1

DATE

17.11.2023

DATE INIT

REGISTERED IN ENGLAND & WALES NO. 3678965, VAT REGISTRATION NO. 723652246 GEORGE SMITH WAY, LUFTON 2000 BUSINESS PARK, YEOVIL, SOMERSET, BA22 8QR 01935 422700 - design@resolutioninteriors.com - www.resolutioninteriors.com COPYRIGHT OF THIS DRAWING IS RESERVED BY RESOLUTION INTERIORS LIMITED. THE DRAWING IS ISSUED ON THE CONDITION THAT IT IS NOT COPIED, REPRODUCED OR DISCLOSED TO A THIRD PARTY WITHOUT CONSENT