


1 / The Garage - West Elevation Proposed
1:25

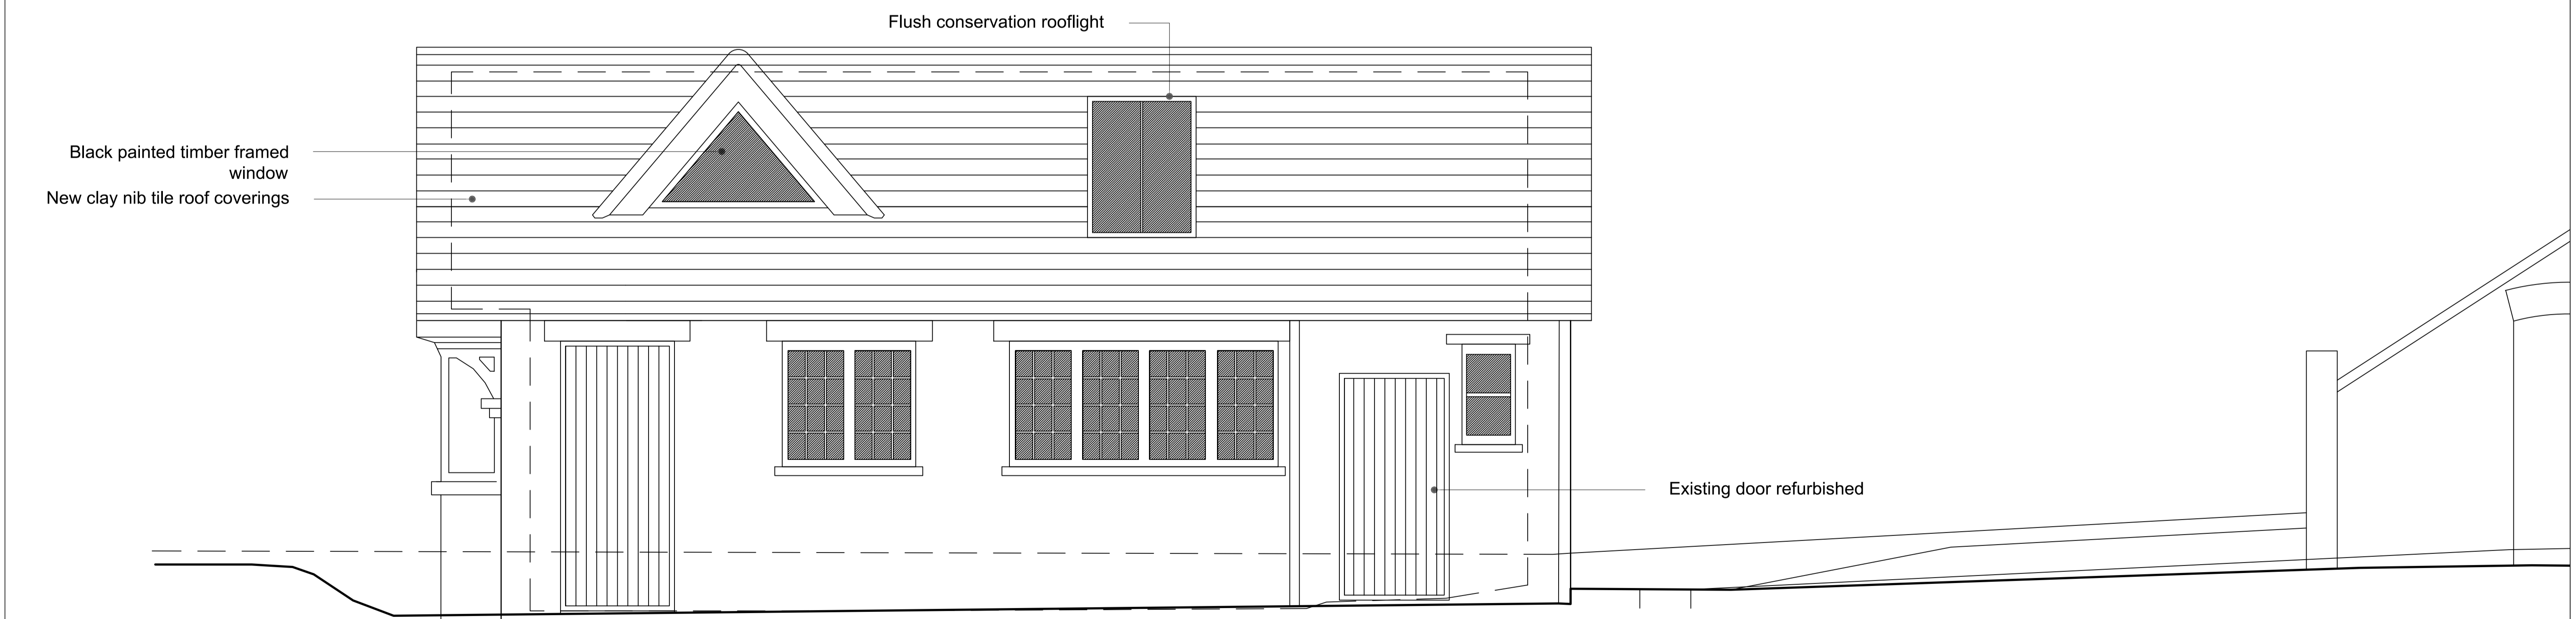


2 / The Garage - North Elevation Proposed
1:25

DO NOT SCALE

THE CONTRACTOR IS TO CHECK AND VERIFY ALL BUILDING AND SITE DIMENSIONS, LEVELS AND SEWER INVERT LEVELS AT CONNECTION POINTS BEFORE WORK STARTS.
THIS DRAWING IS TO BE READ AND CHECKED IN CONJUNCTION WITH ENGINEERS AND OTHER SPECIALIST DRAWINGS.

NOTES

TO BE READ IN CONJUNCTION WITH GA PLANS, SECTIONS AND ELEVATIONS.

 

REV	DATE	DESCRIPTION
P02	19/10/23	Planning
P01	13/06/23	First issue

JOB	2301 SPELDHURST		
DRG	PROPOSED ELEVATION		
DRG No	2201-DR-A-(00)250	REV	P02
SCALE	1:25@A1	DATE	24/05/23
DRAWN	DT	INSPECTED BY	DT
STATUS	Preliminary		