

 



Site Plan
scale 1:500

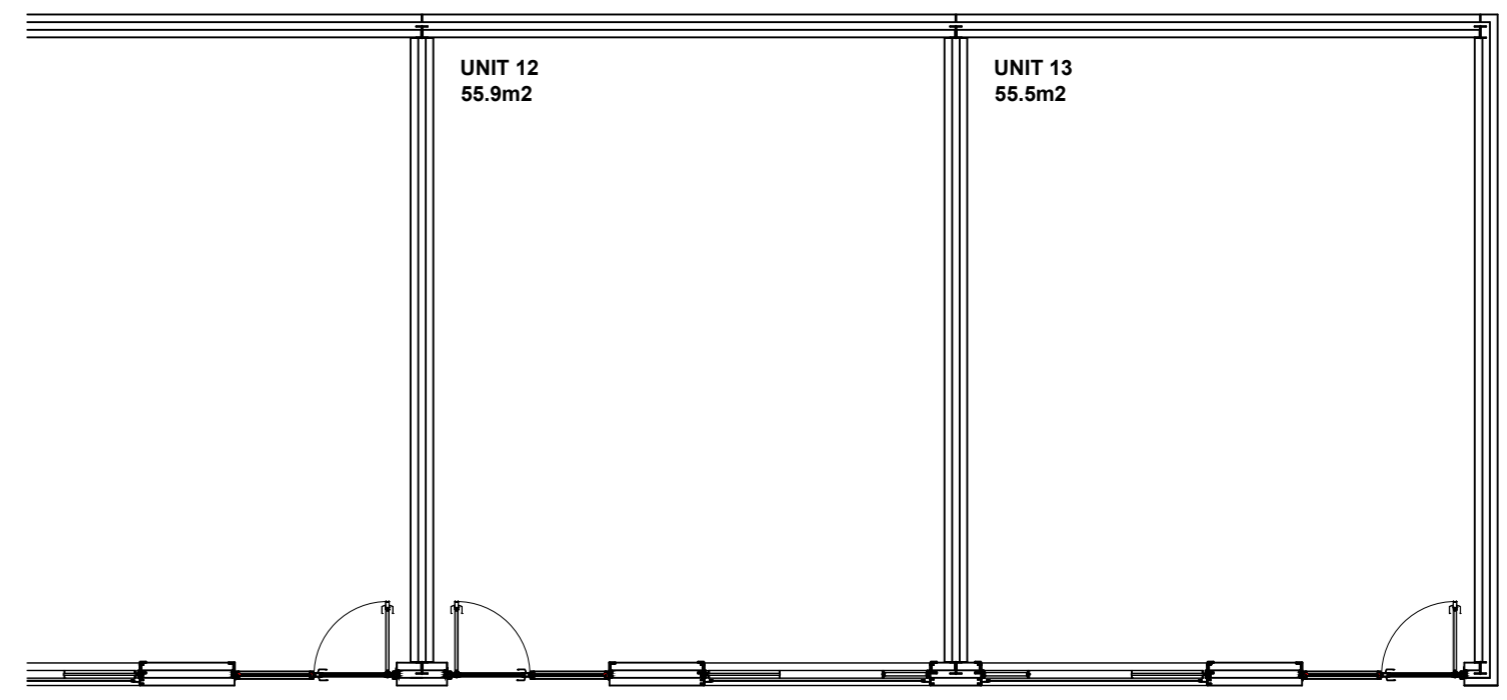


Location Plan
scale 1:1250

 

Floor Plan
scale 1:100

 

Note:
GENERAL
All materials and workmanship to comply with the recommendations and requirements of all current relevant British Standard Specifications and Codes of Practice and Building Regulations. All proprietary products to be utilised fully in accordance with the manufacturers instructions.

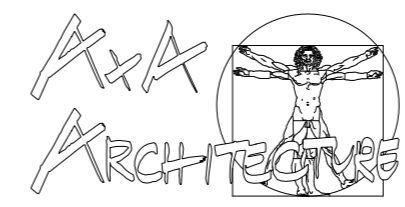

Client: Kirstie Gunby	Site Address: land at rear of 97 Blackgate Ln, Tarleton PR4 6UT
Drawing No: 2315 - 01A	Drawing Title: Proposed location, site plan and floor plans
Project: Proposed Change of Use of units 12 and 13	Date: Dec 2023
Scale: various @A2	Drawing by: LA