



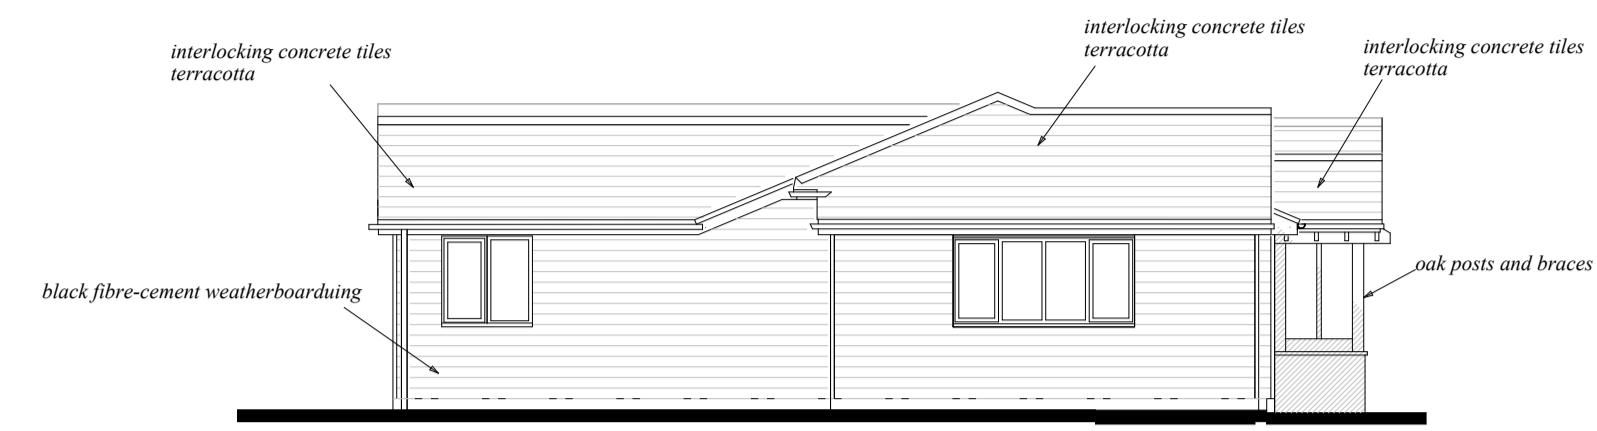


REAR ELEVATION

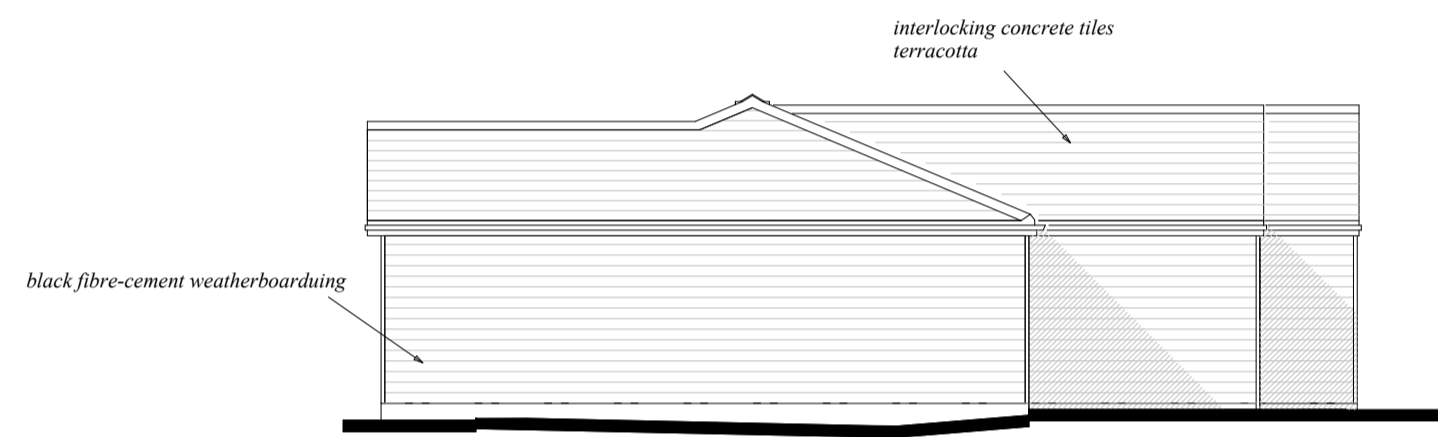


NORTH-WEST ELEVATION




SOUTH-EAST ELEVATION

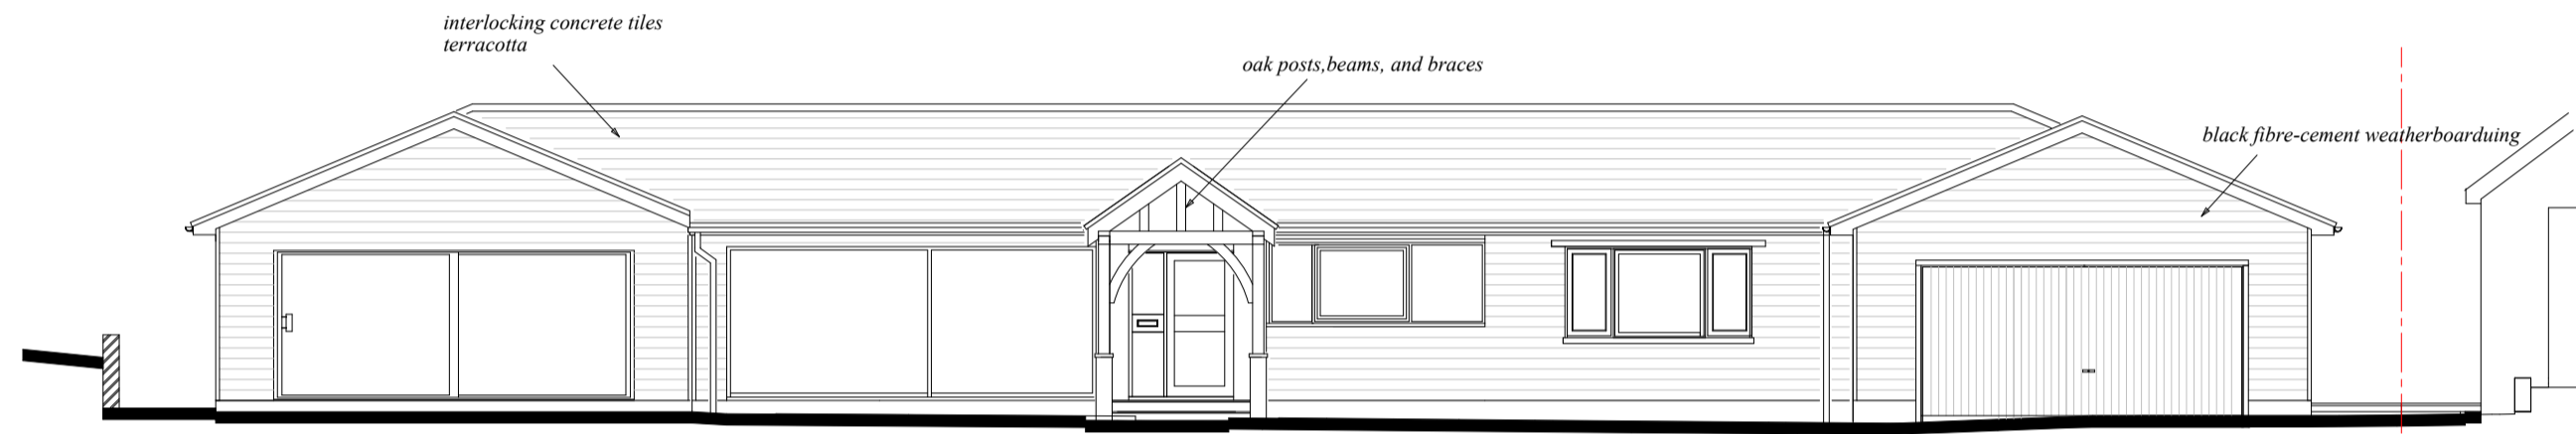


FRONT ELEVATION

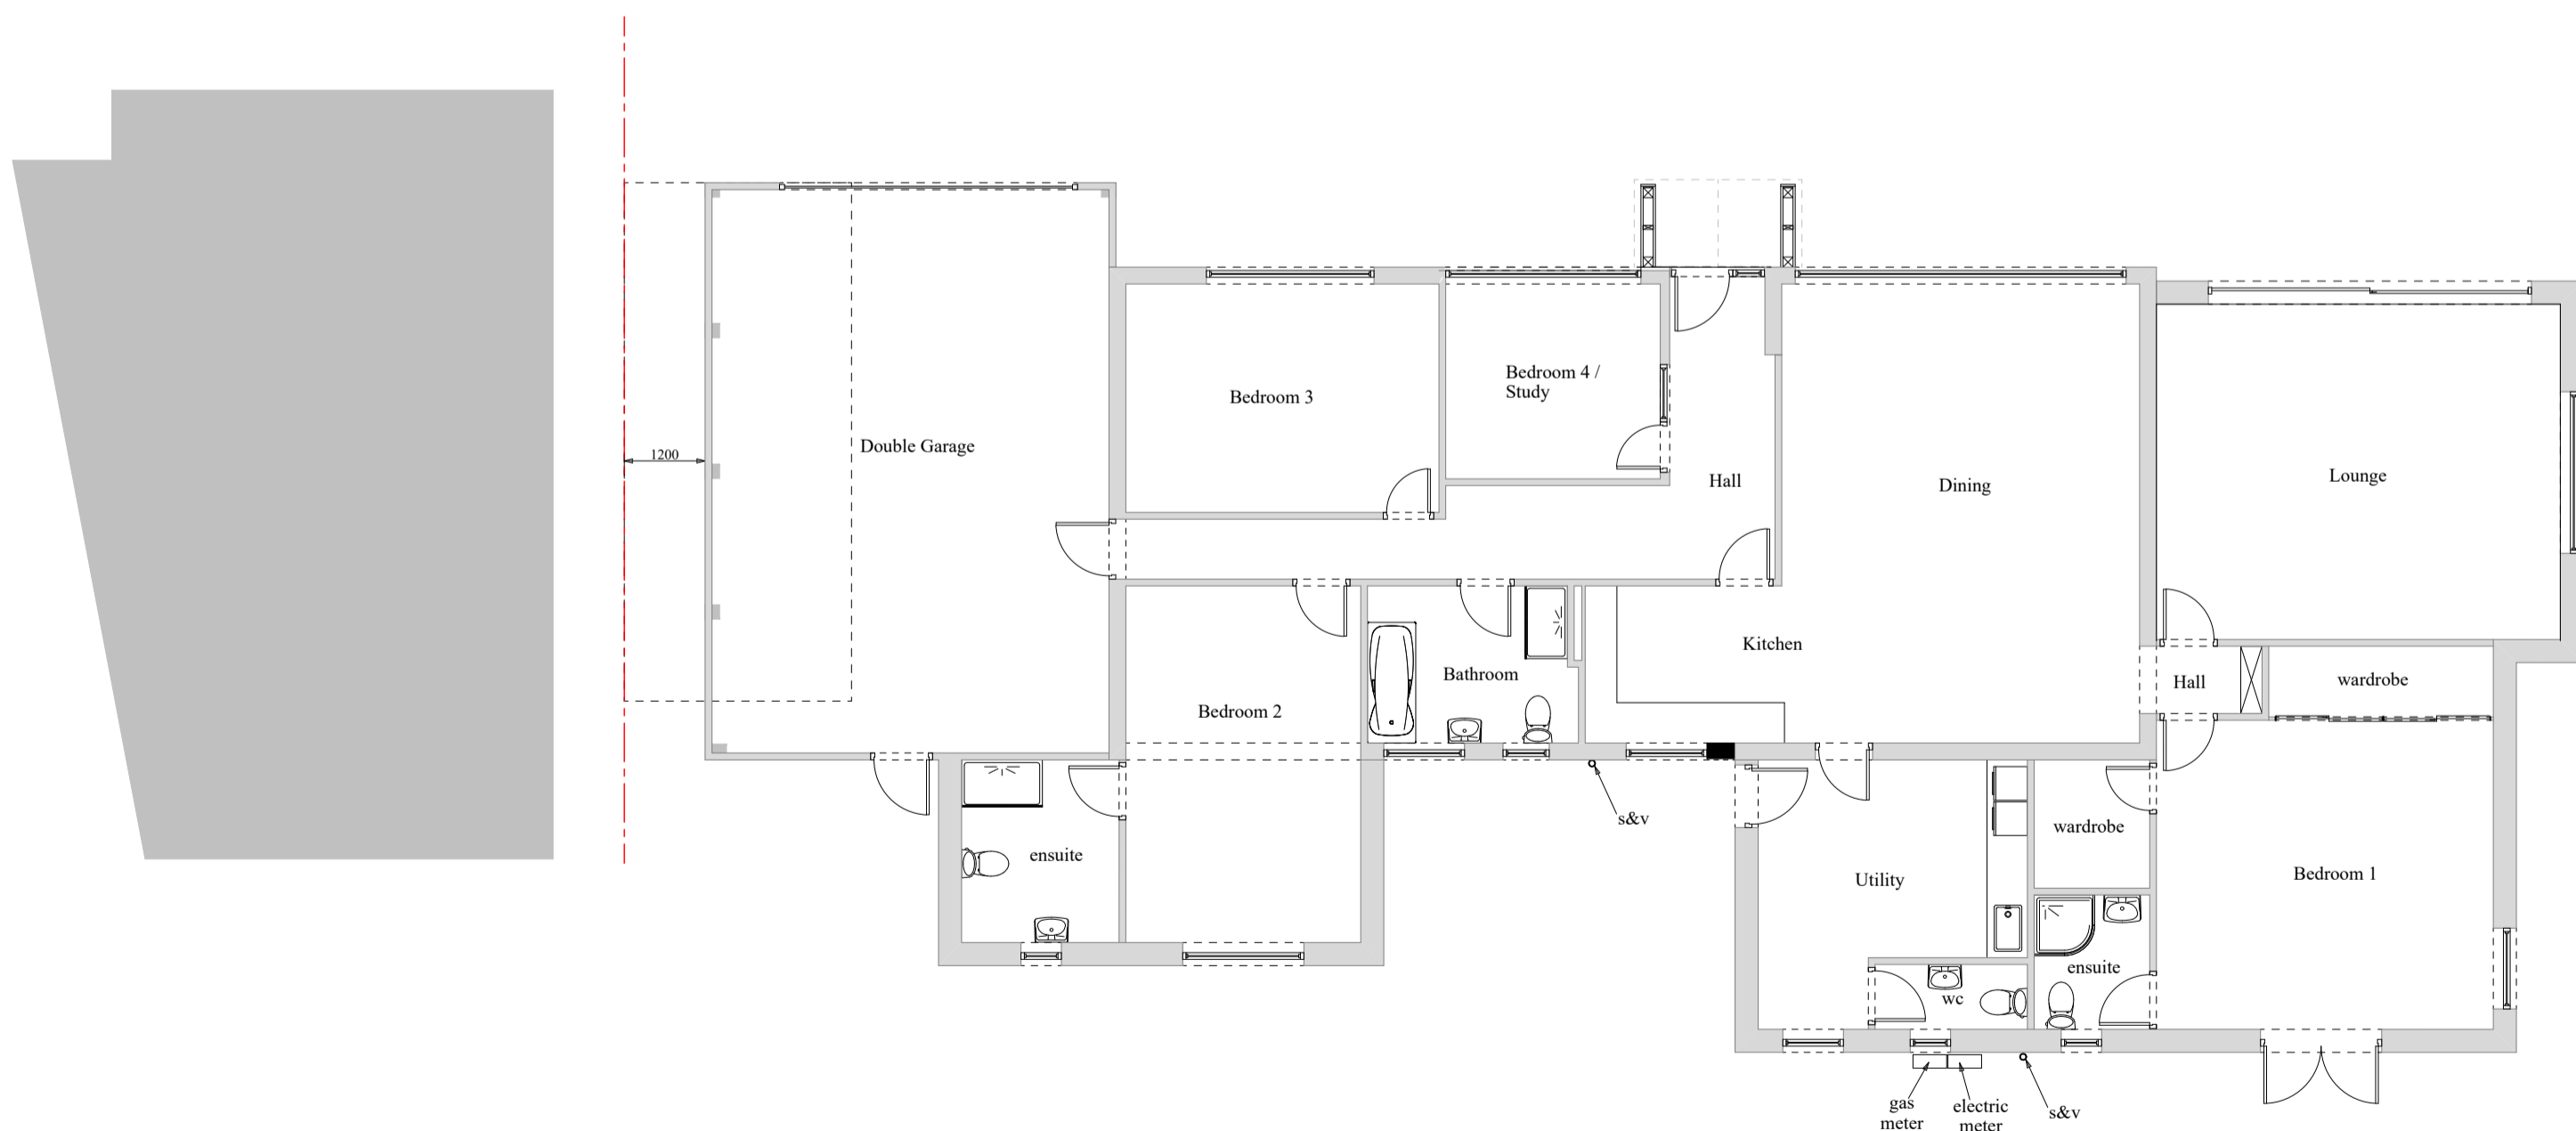

GROUND FLOOR PLAN

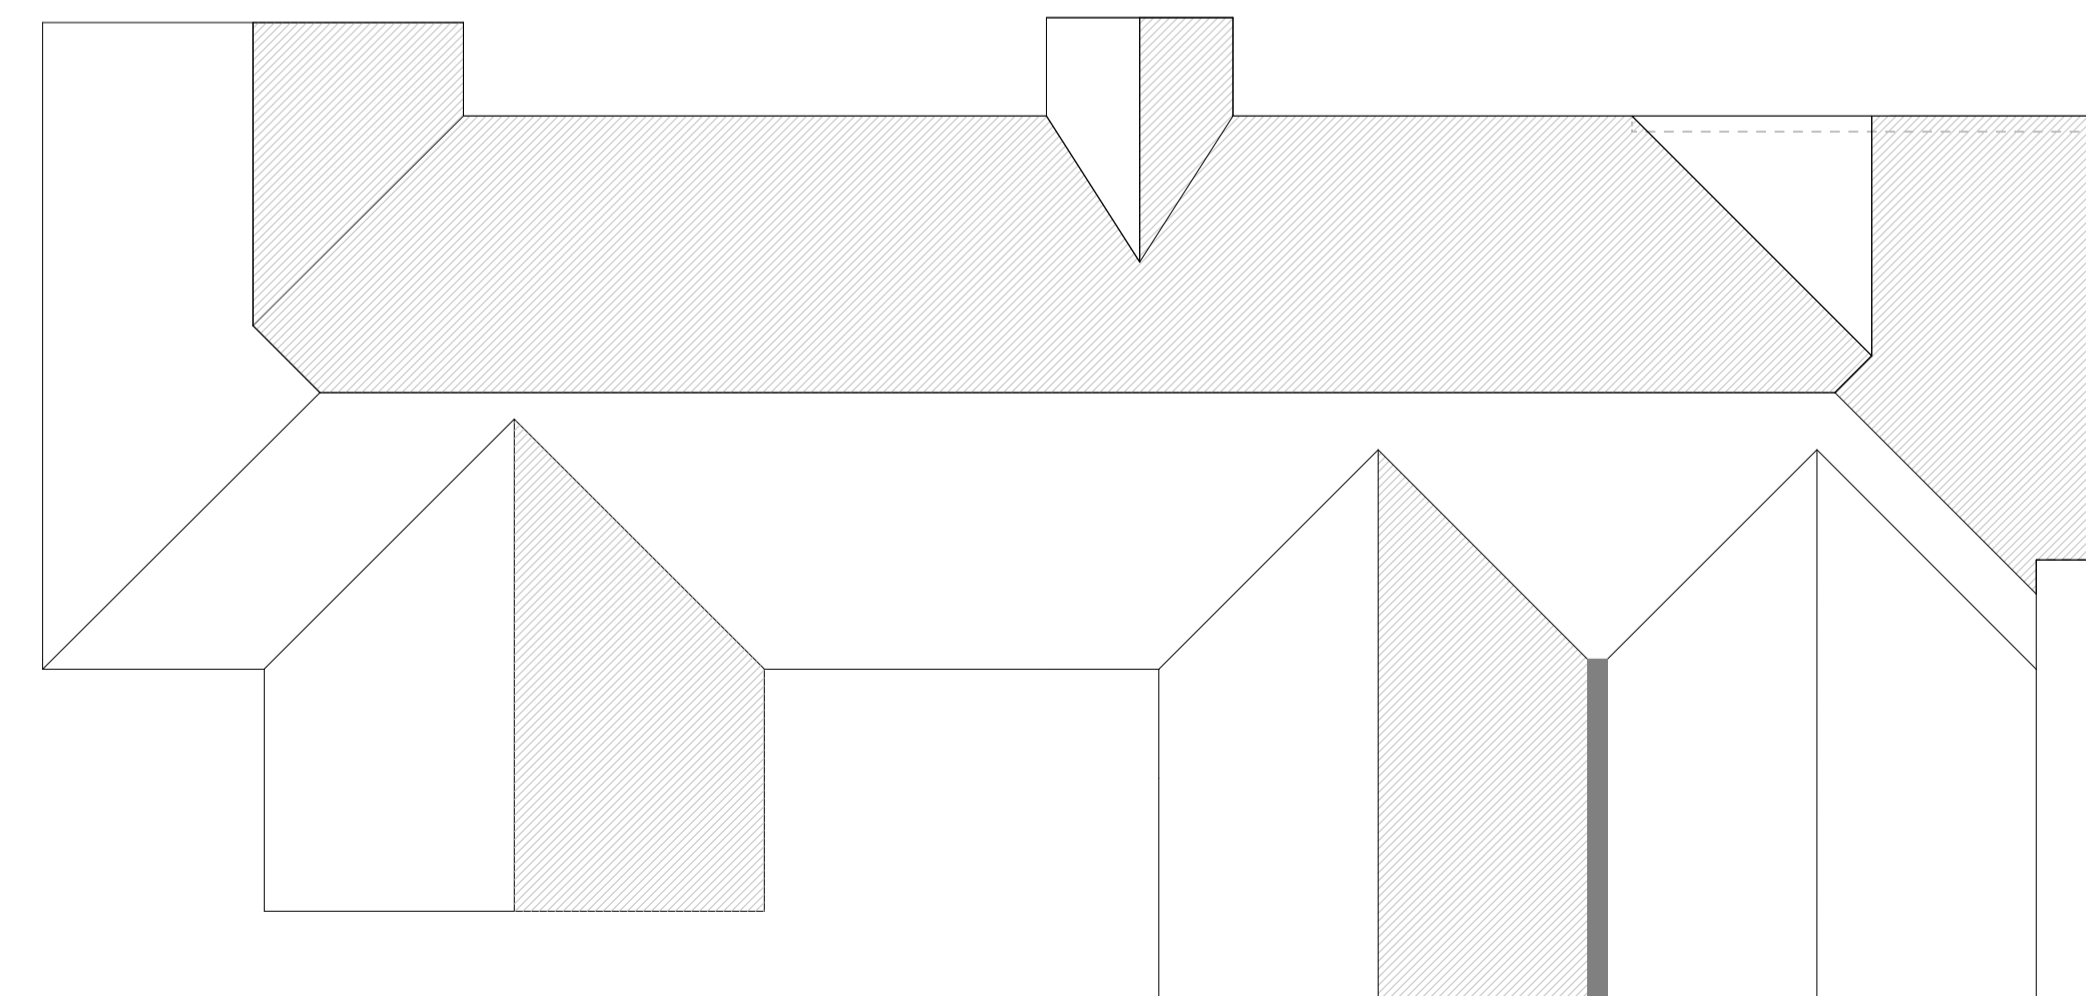

ROOF PLAN

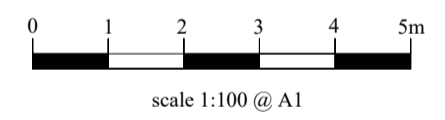

**ARCHITECTURAL
DESIGNS**
michael tamsett

Project Extensions

Wayland House
Roseacre Lane

Drawing Title
Proposed Plans and Elevations

Client
Mr & Mrs Barnes

Drawing No. 23/3603 **Scale** 1:100

Date
November 2023

Drawn by
Michael Tamsett

Page Size - A1

m.tamsett@hotmail.co.uk
01795 554650