




REAR ELEVATION

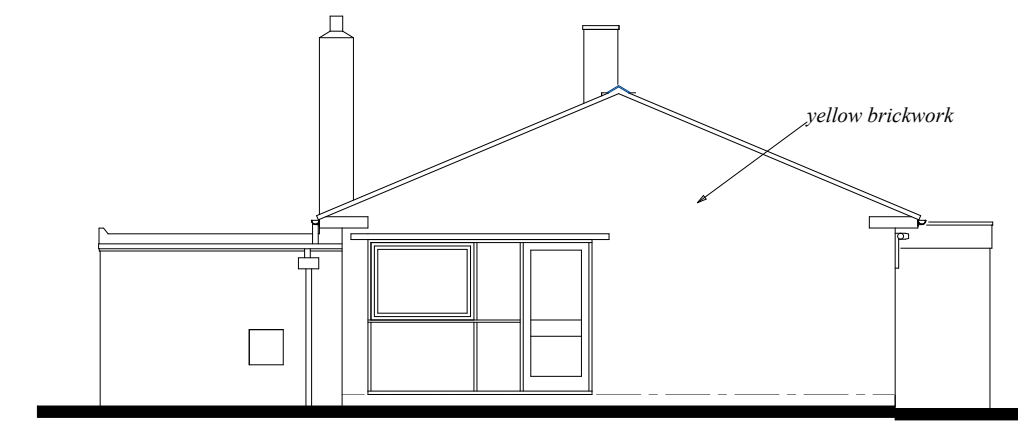


NORTH-WEST ELEVATION

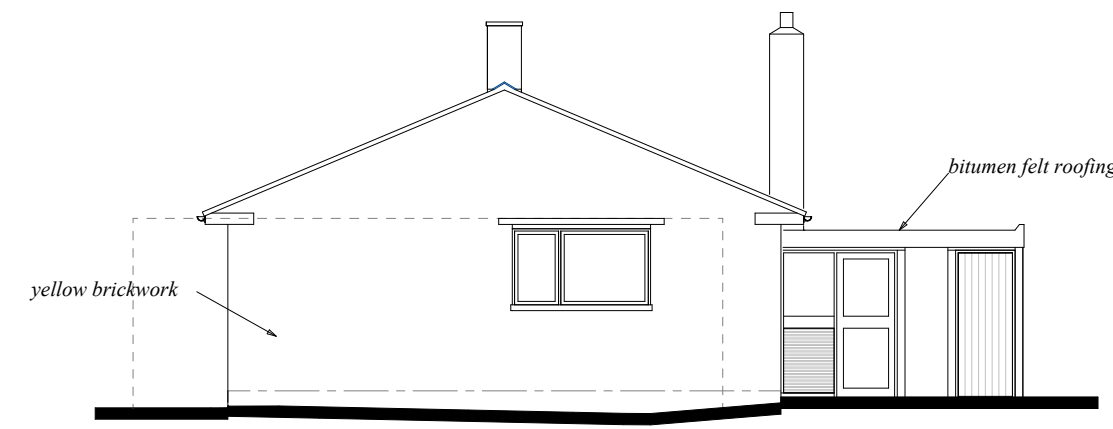


SOUTH-EAST ELEVATION

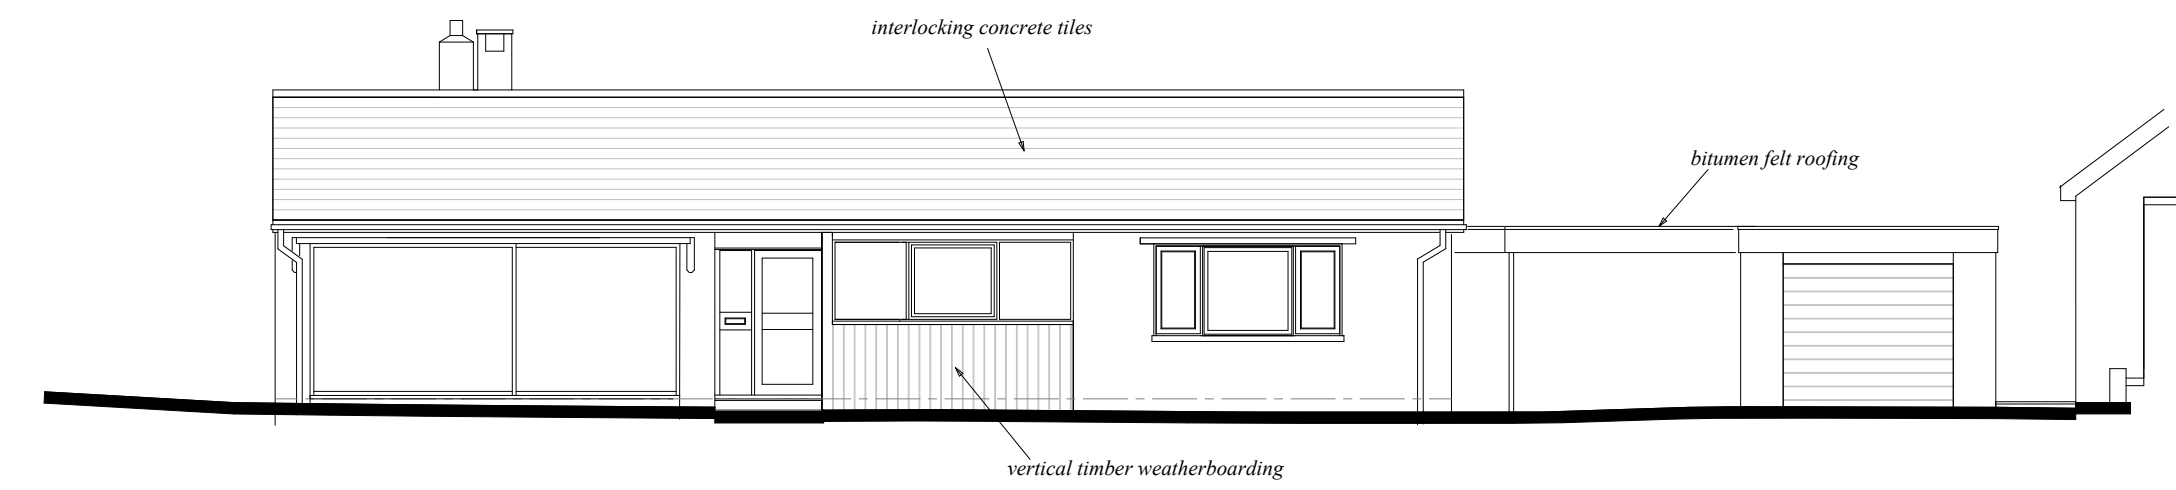


FRONT ELEVATION

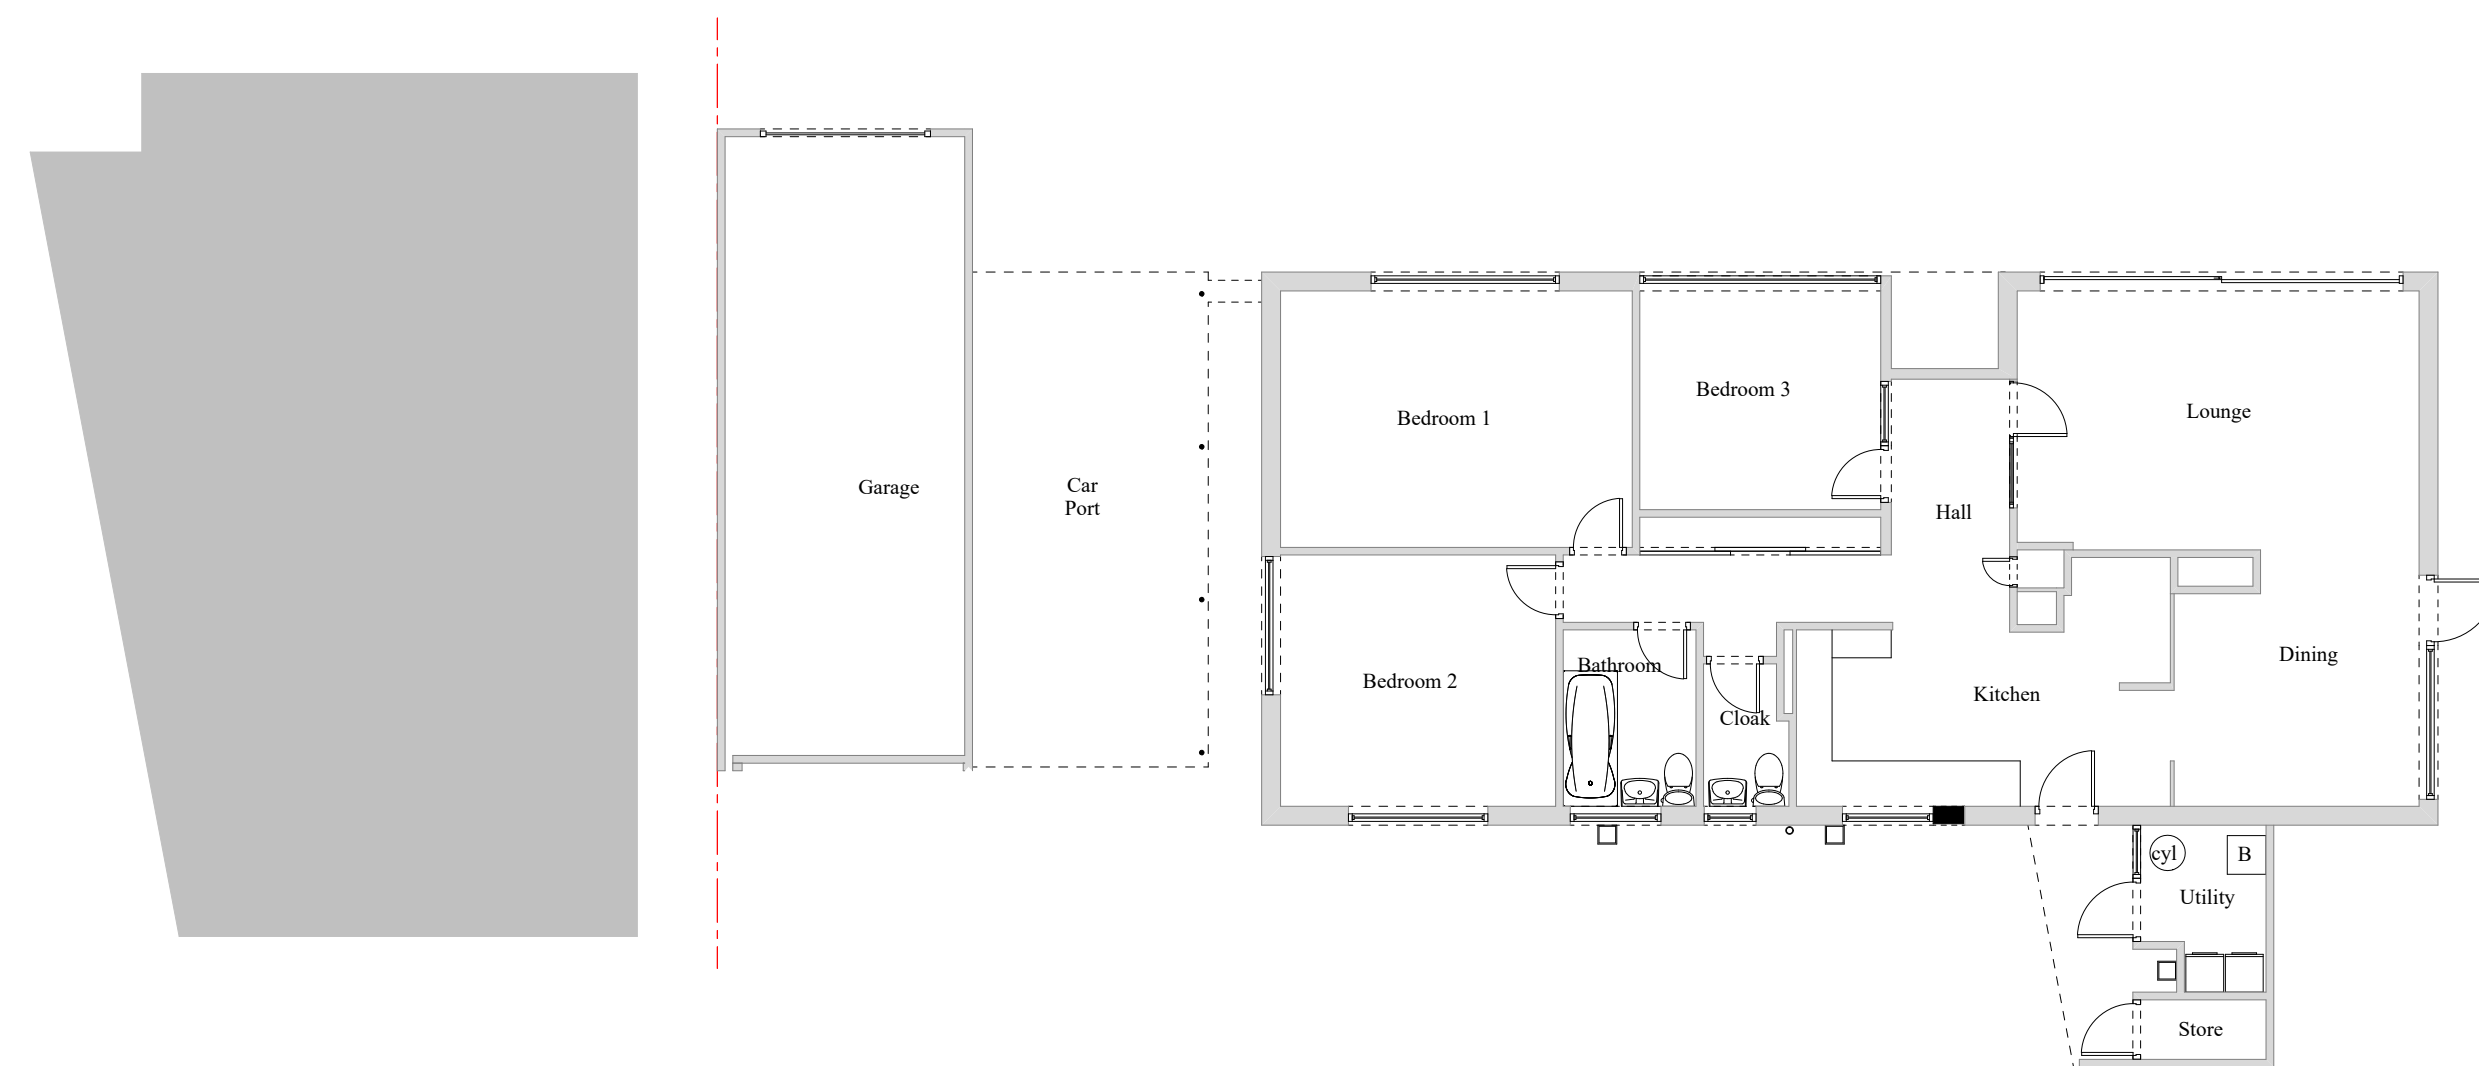

GROUND FLOOR PLAN

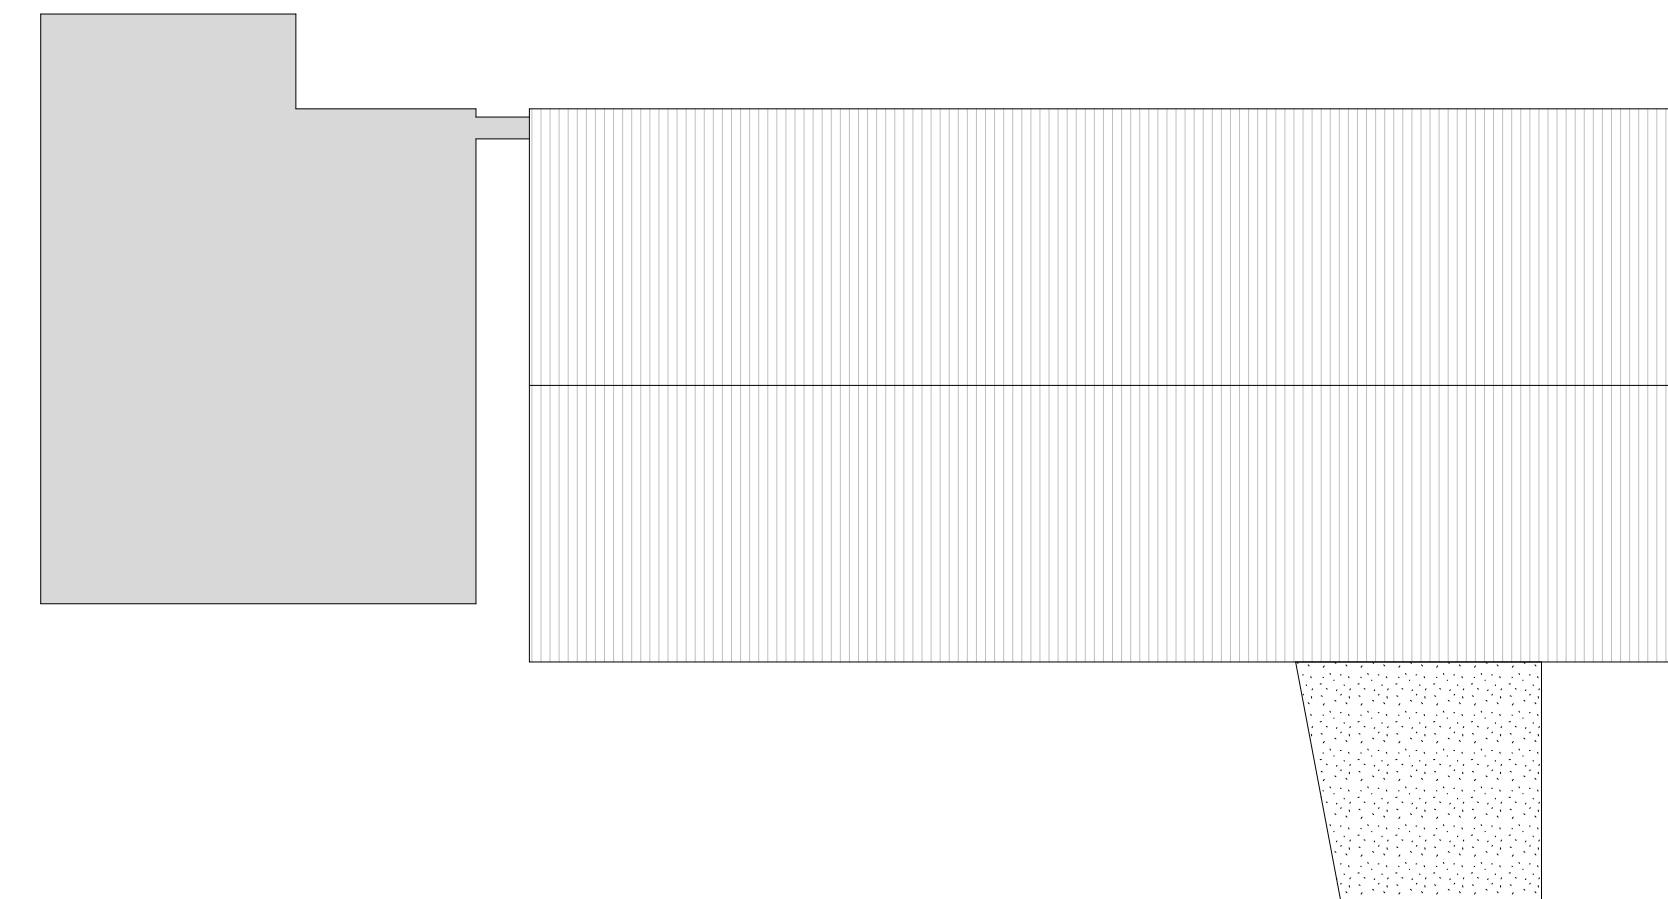

ROOF PLAN

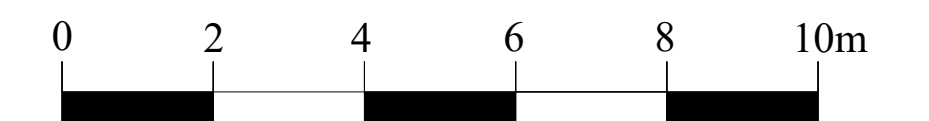

scale 1:100 @ A1

ARCHITECTURAL
DESIGNS
michael tamsett

Project Extensions

Wayland House
Roseacre Lane
Bearsted


Drawing Title
Existing Plans and Elevations

Client
Mr & Mrs Barnes

Drawing No. 23/3600 **Scale** 1:100

Date
November 2023

Drawn by
Michael Tamsett

 Page Size - A1 

m.tamsett@hotmail.co.uk
01795 554650