




Existing South Elevation

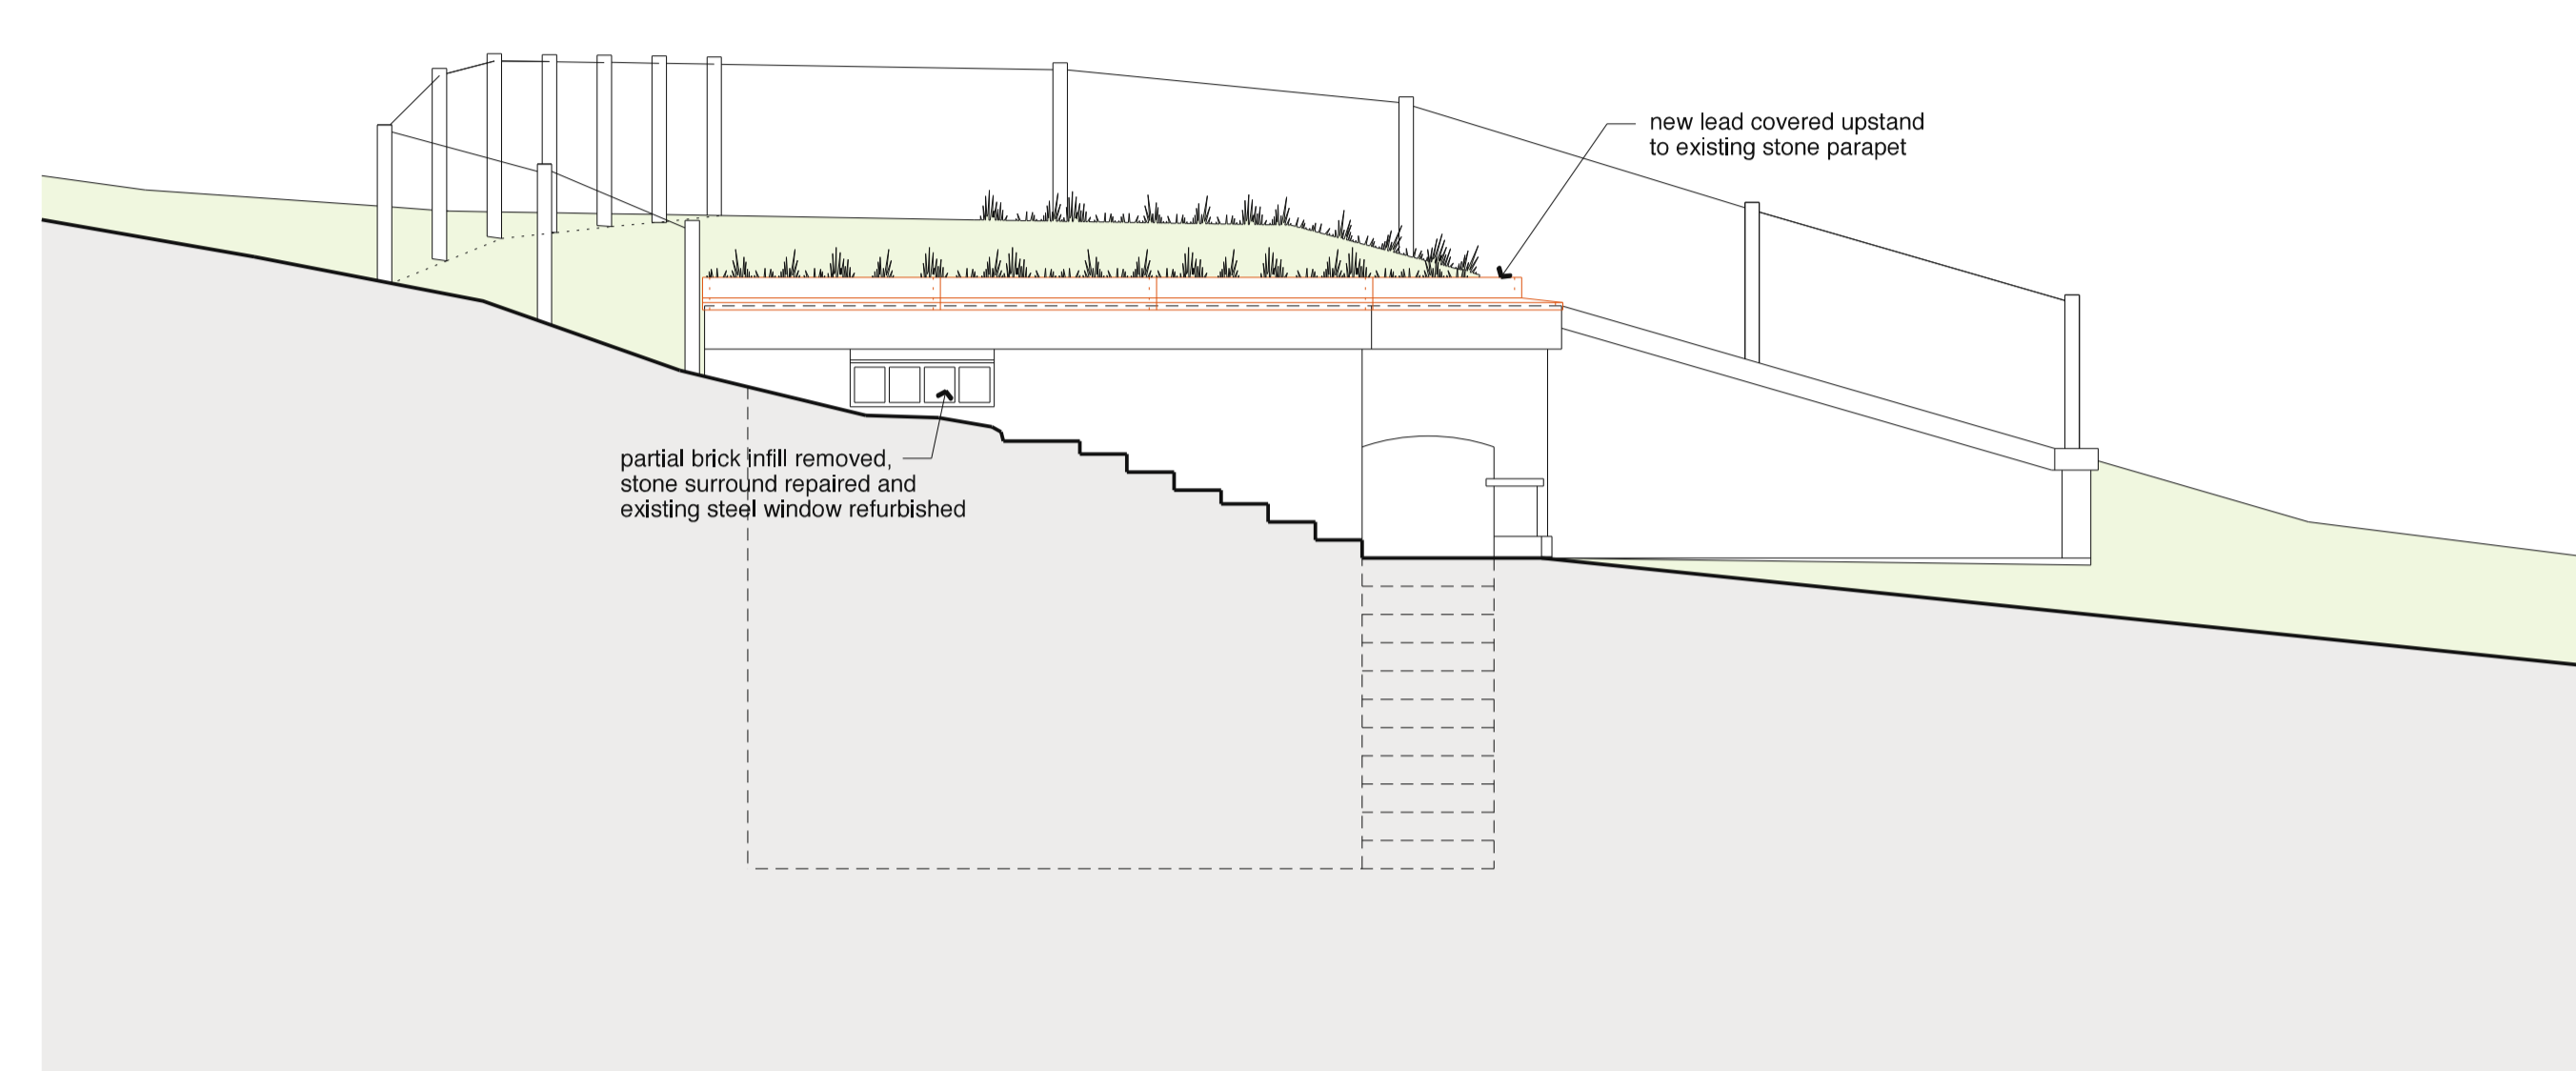

Proposed South Elevation

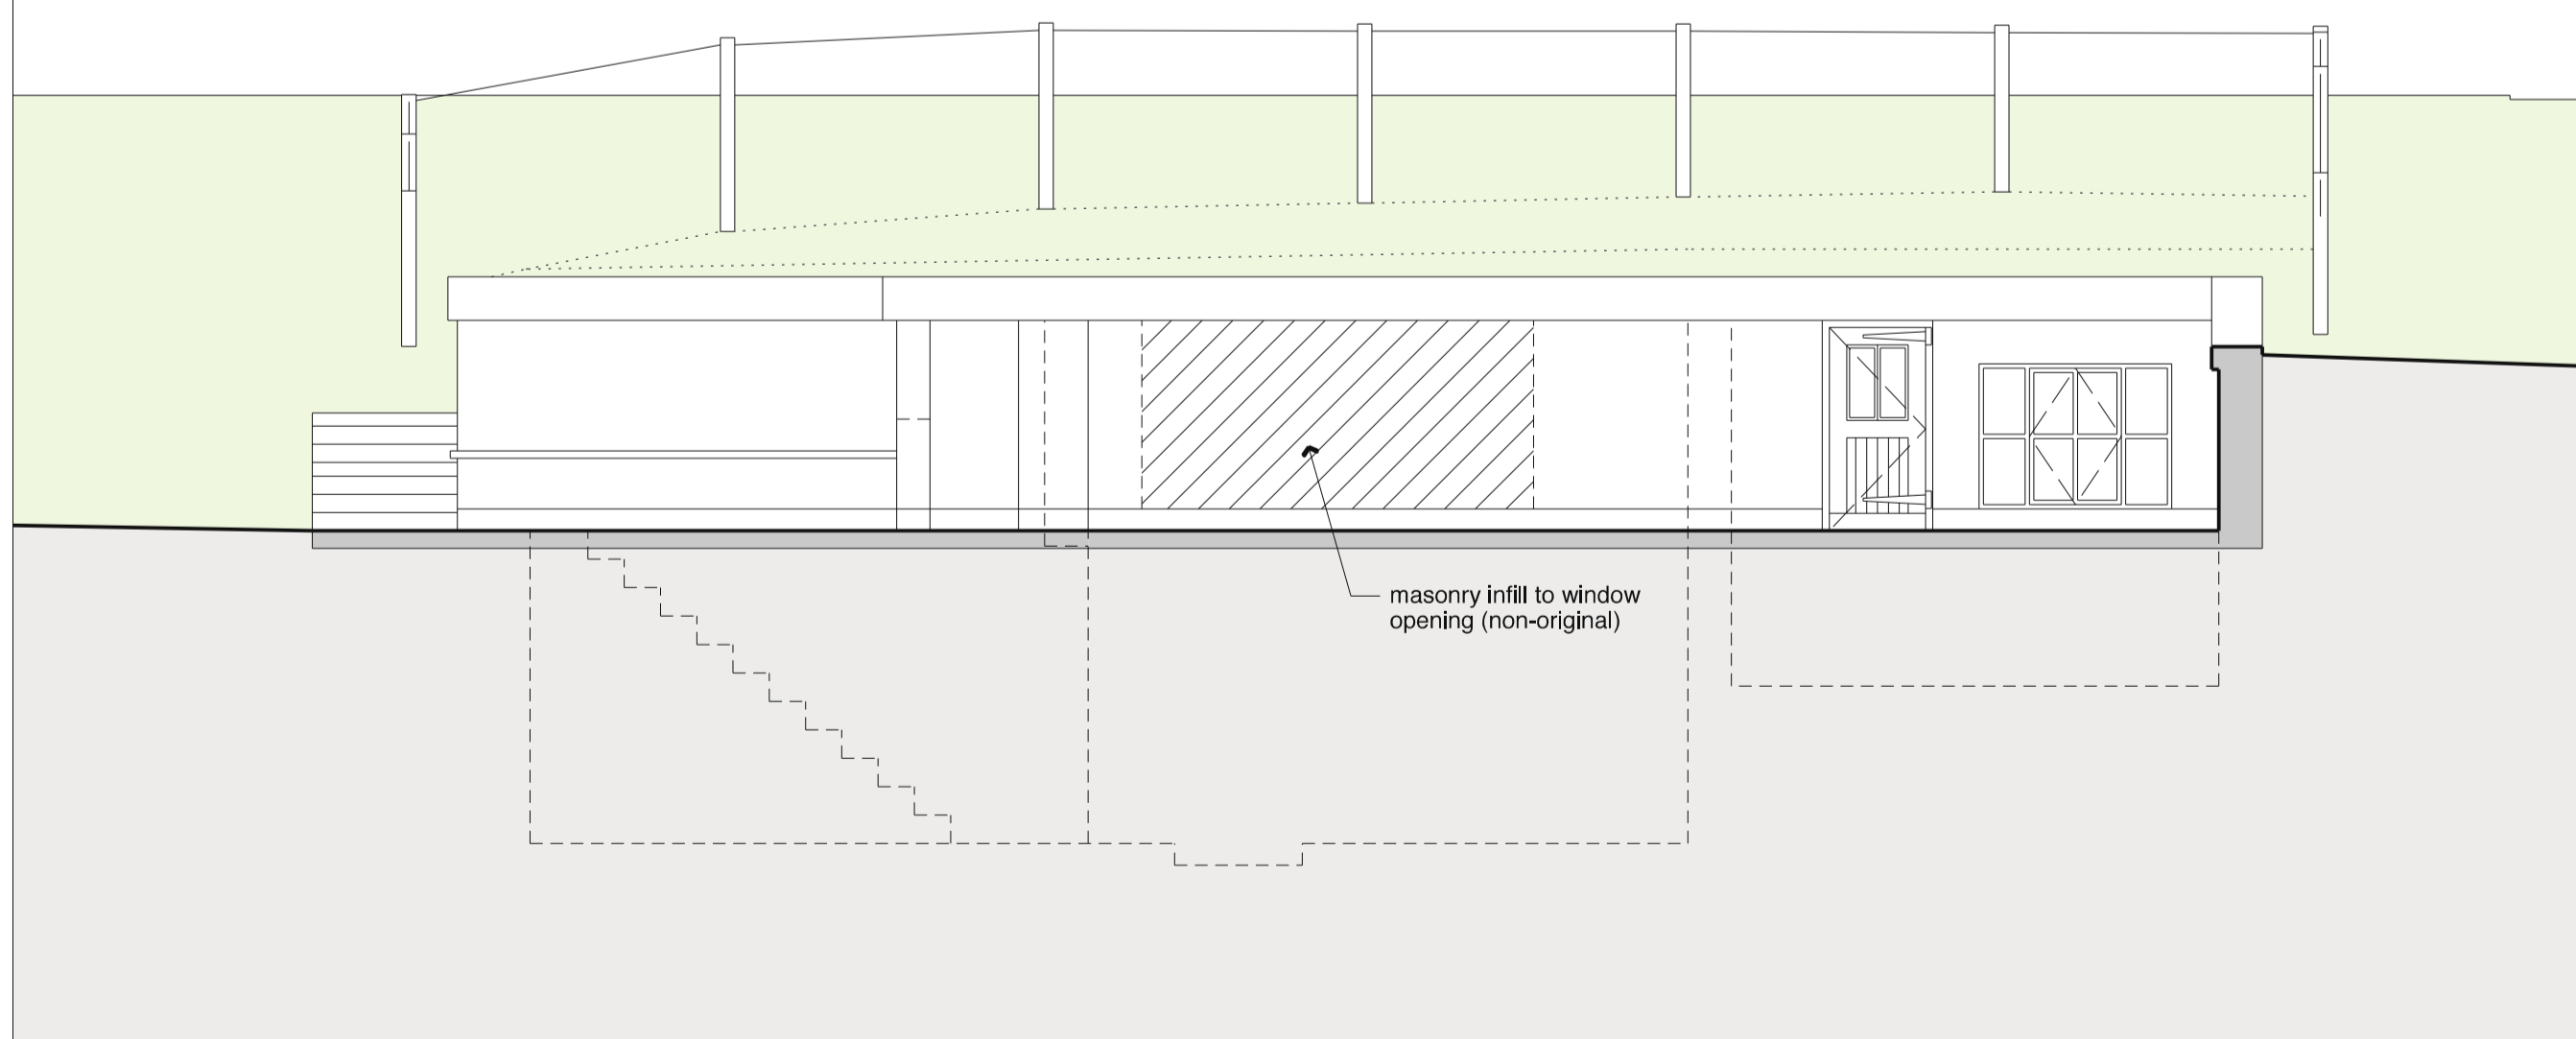

Existing East Elevation

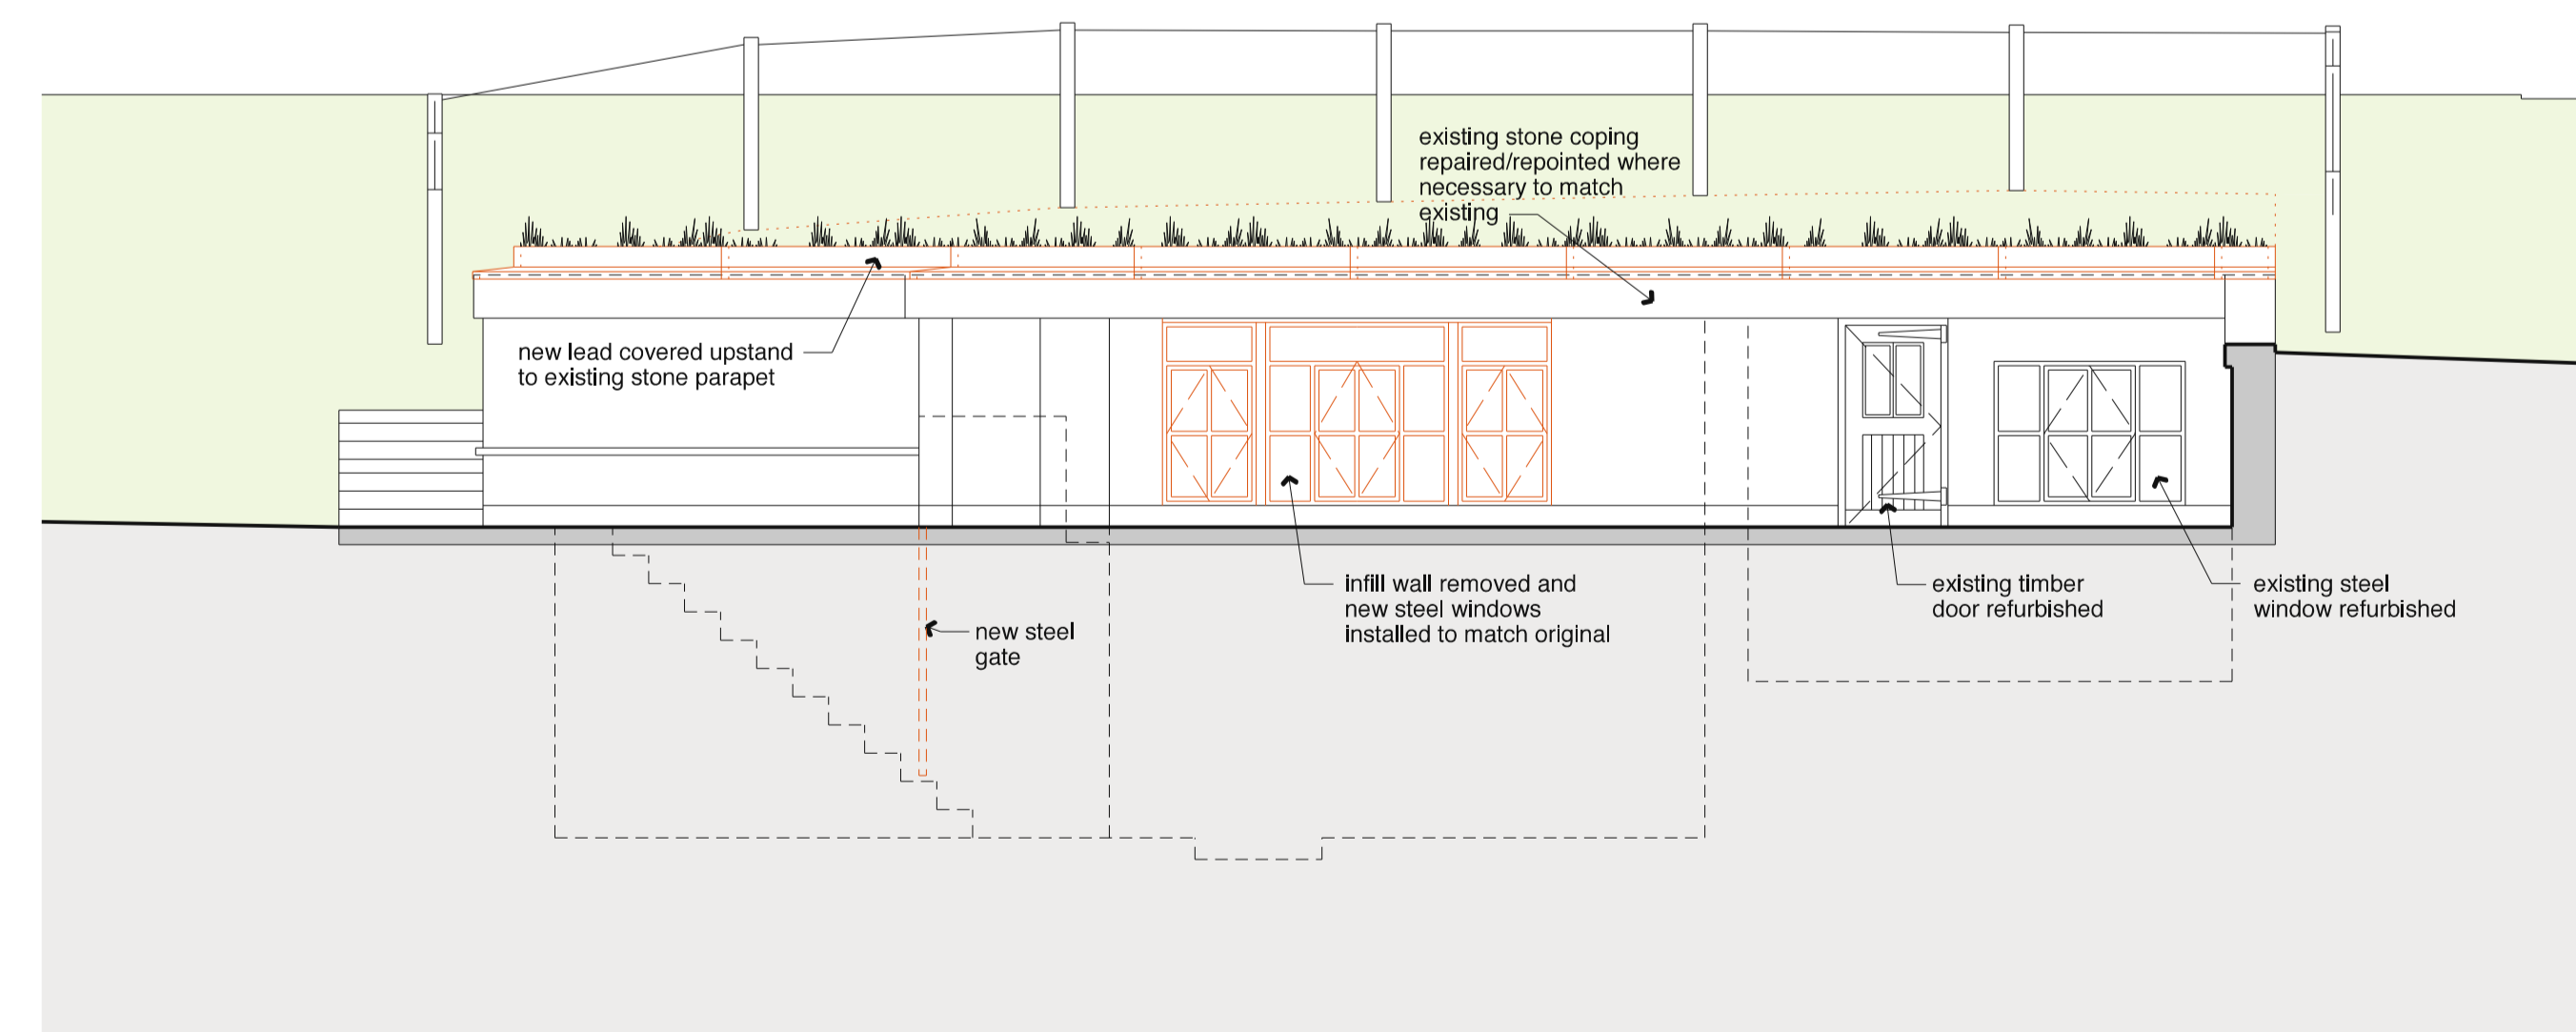

Proposed East Elevation

Revision	Date	By	Checked
B	5.12.23		
Steel support added to boiler room window			
A	7.11.23		
Rooflights omitted, boiler room window reinstated			

For
Planning

Existing & Proposed Elevations
 Swimming Pool Pump House,
 Chartwell

2329_P02_B

Scale: 1:50 at A1
 1:100 at A3
 Date: 23.10.23
 Drawn: .

BHA

BURD HAWARD ARCHITECTS LTD
 24 Wolsey Mews
 London NW5 2DX
 T +44 20 7267 9815
 E studio@burdhaward.com

