




Existing Roof Plan

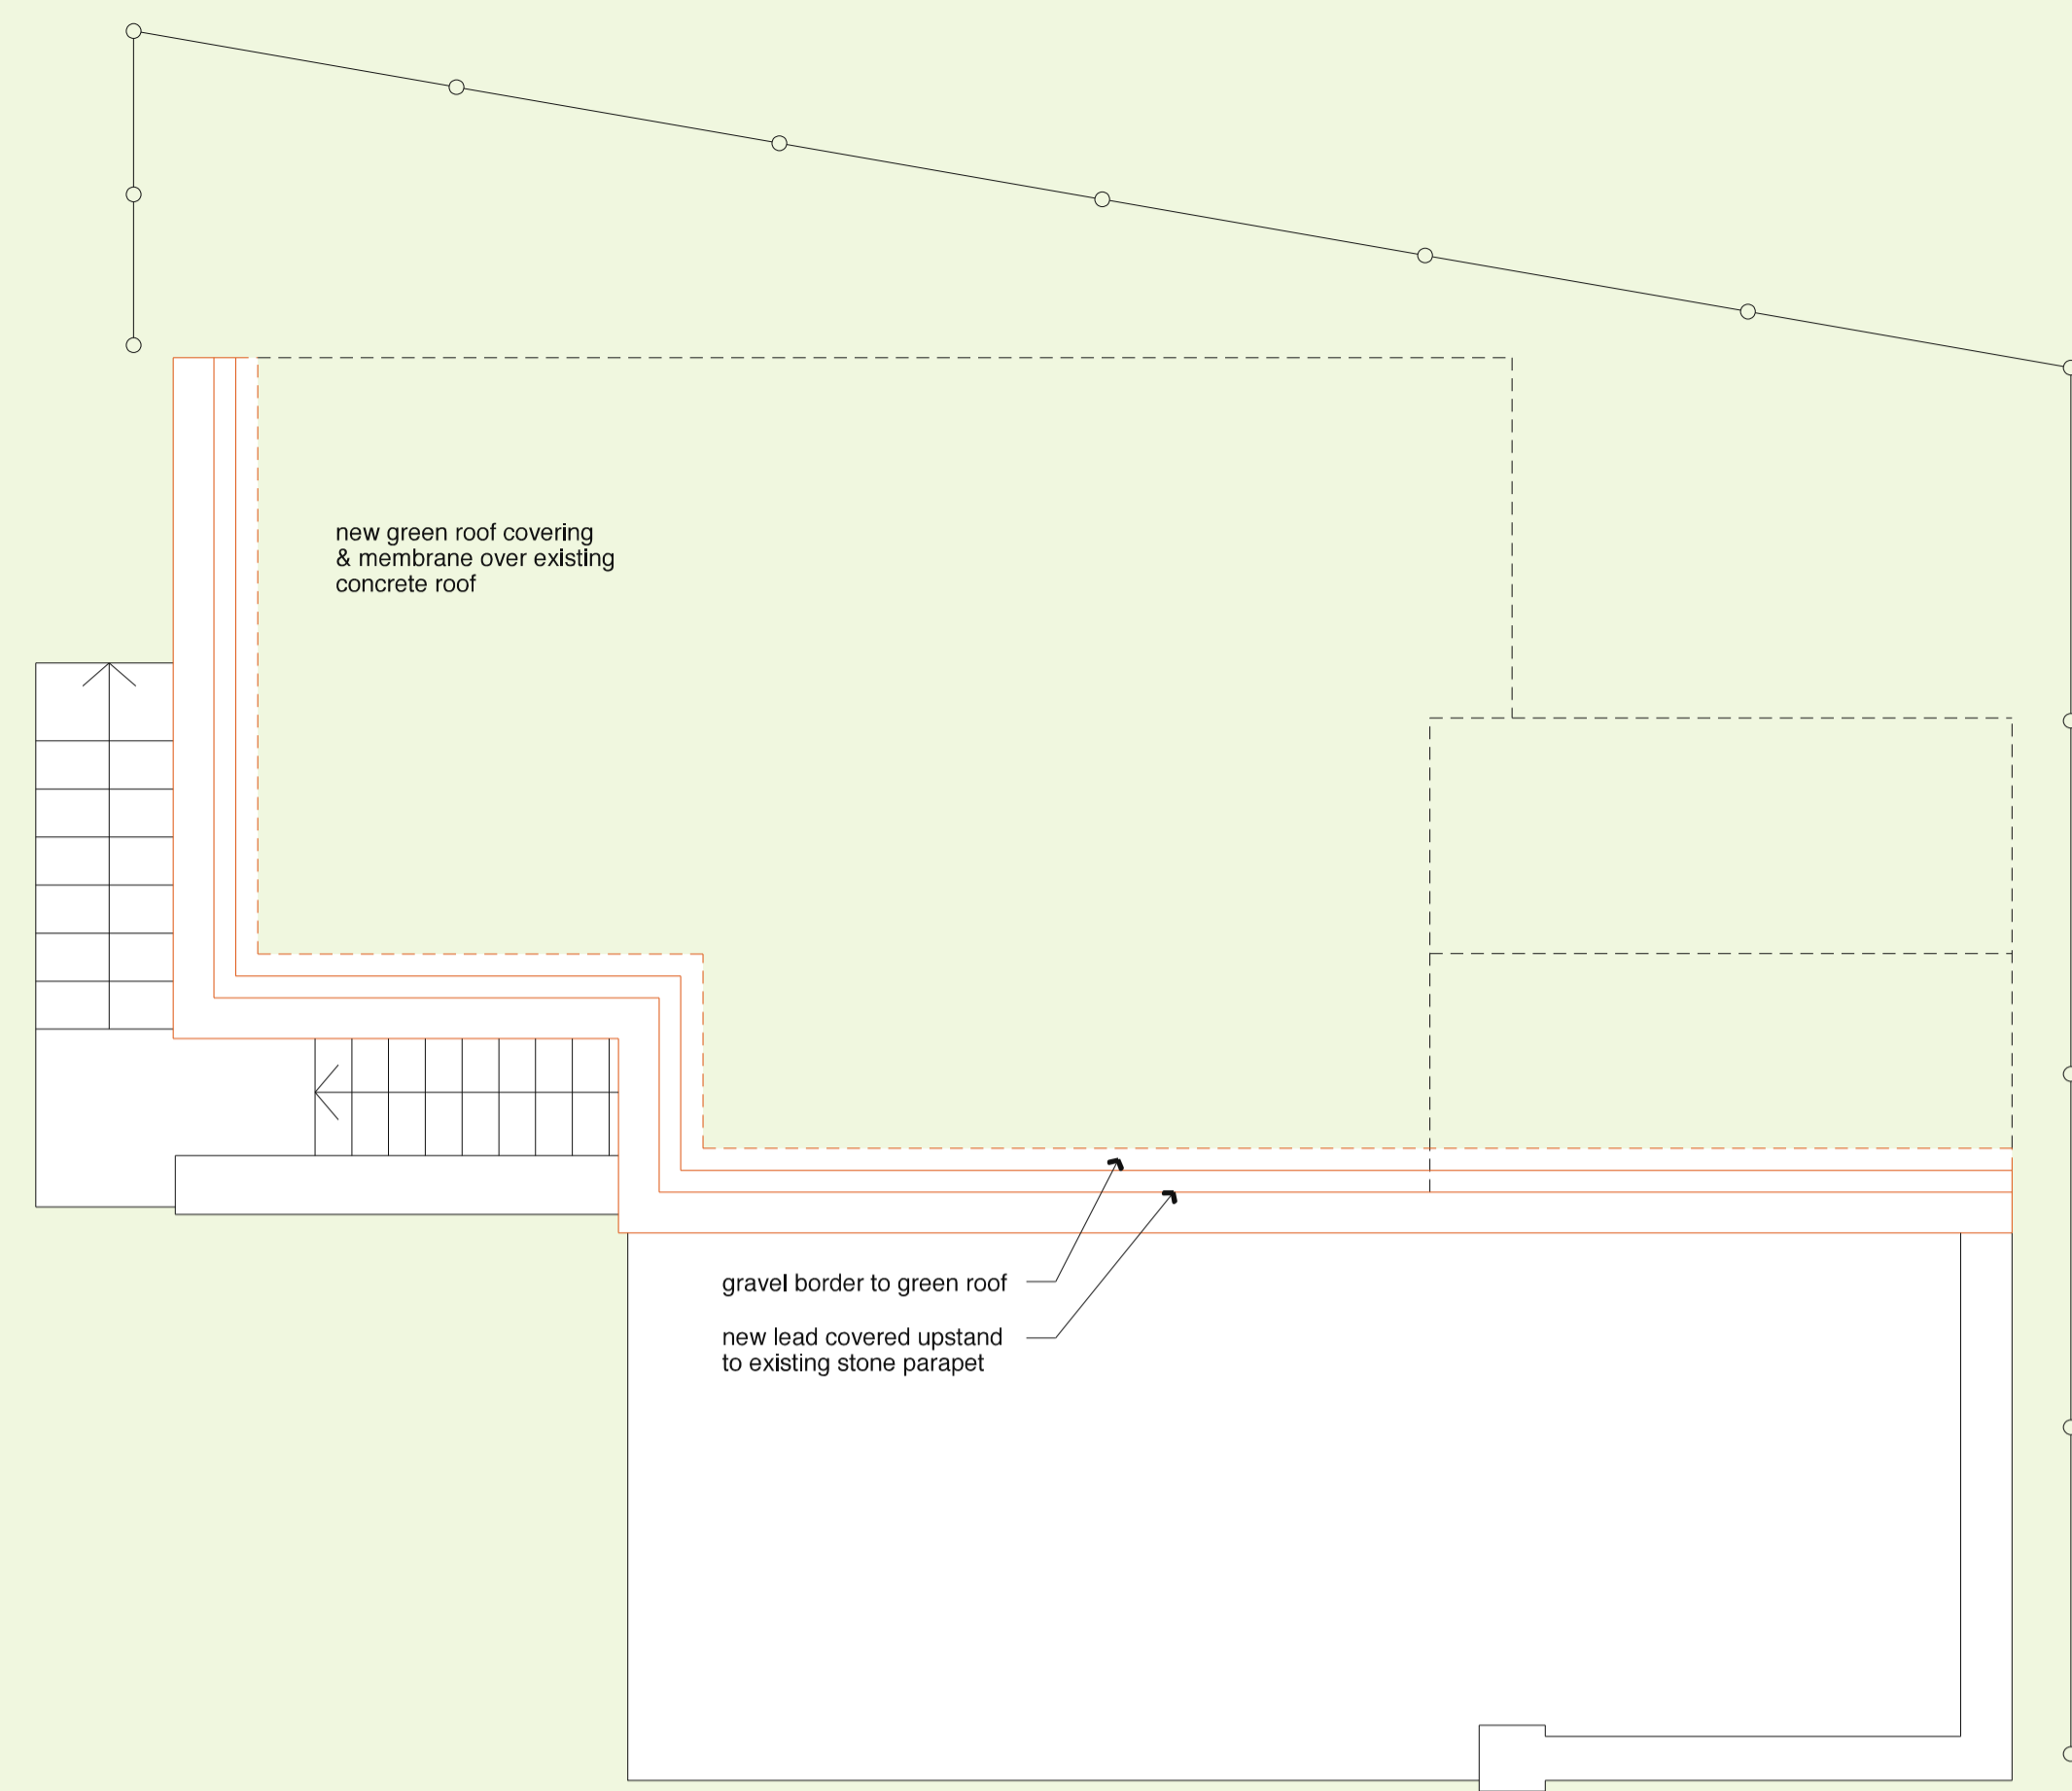

Proposed Roof Plan

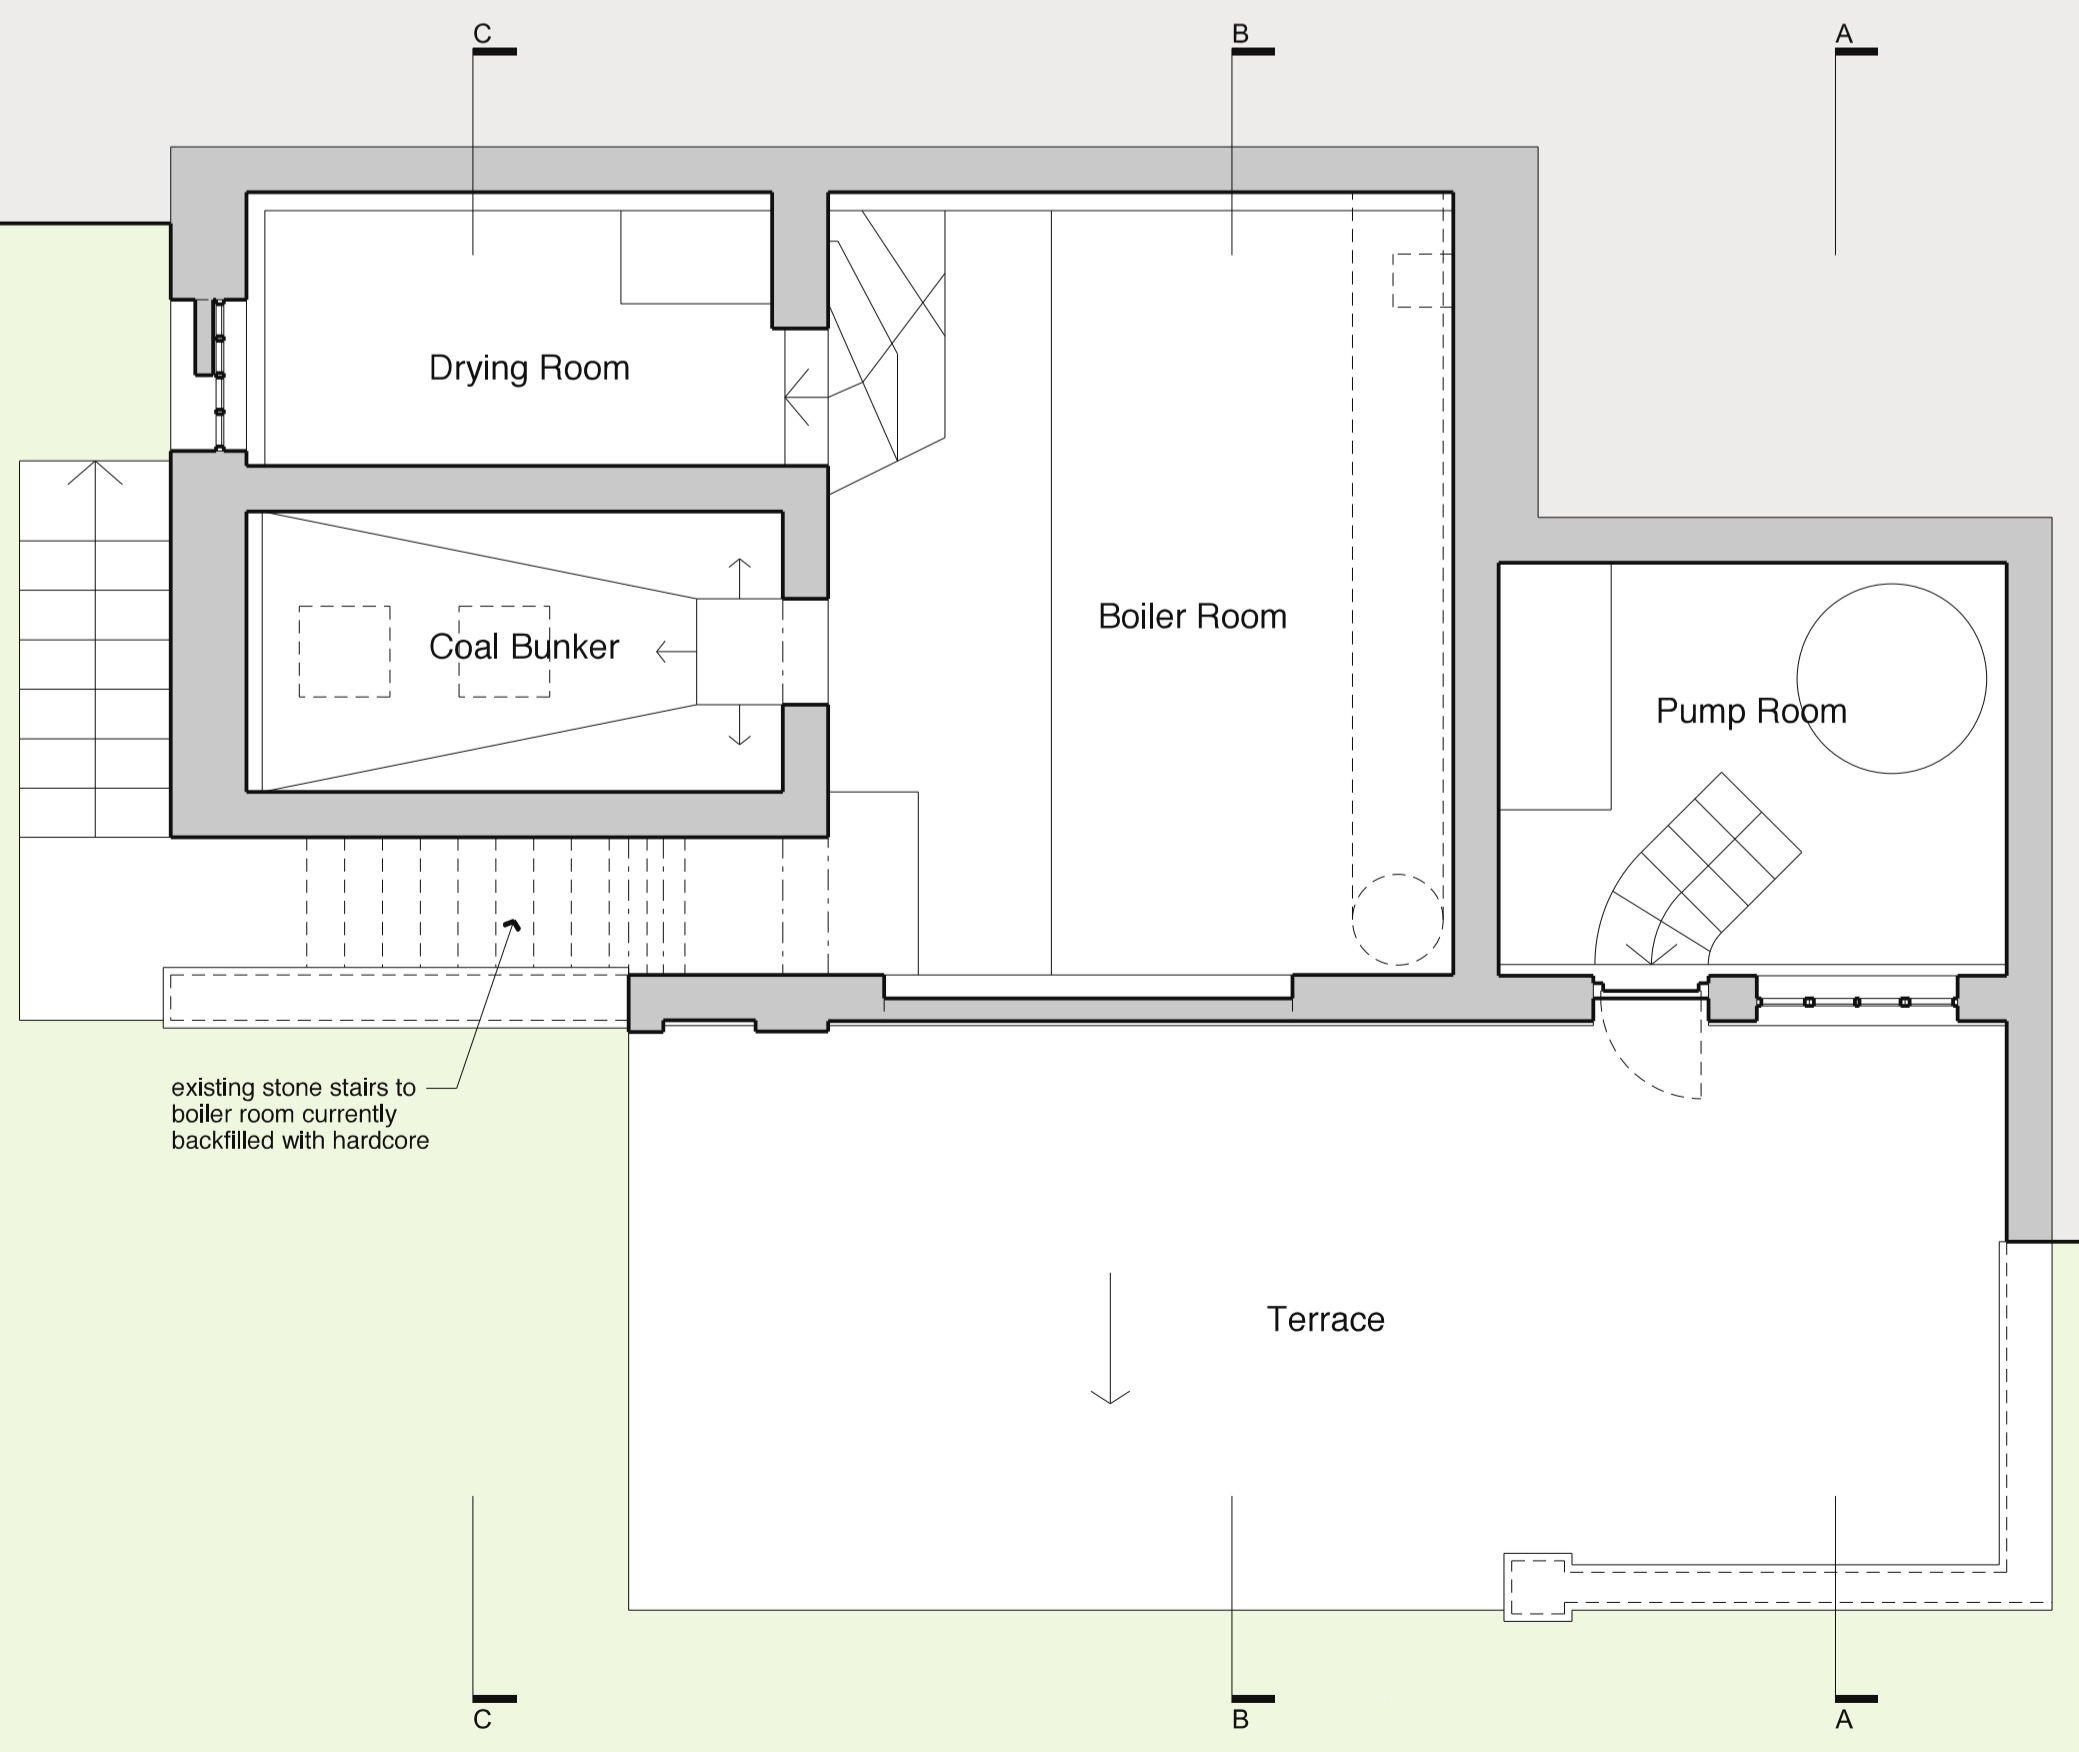

Existing Floor Plan

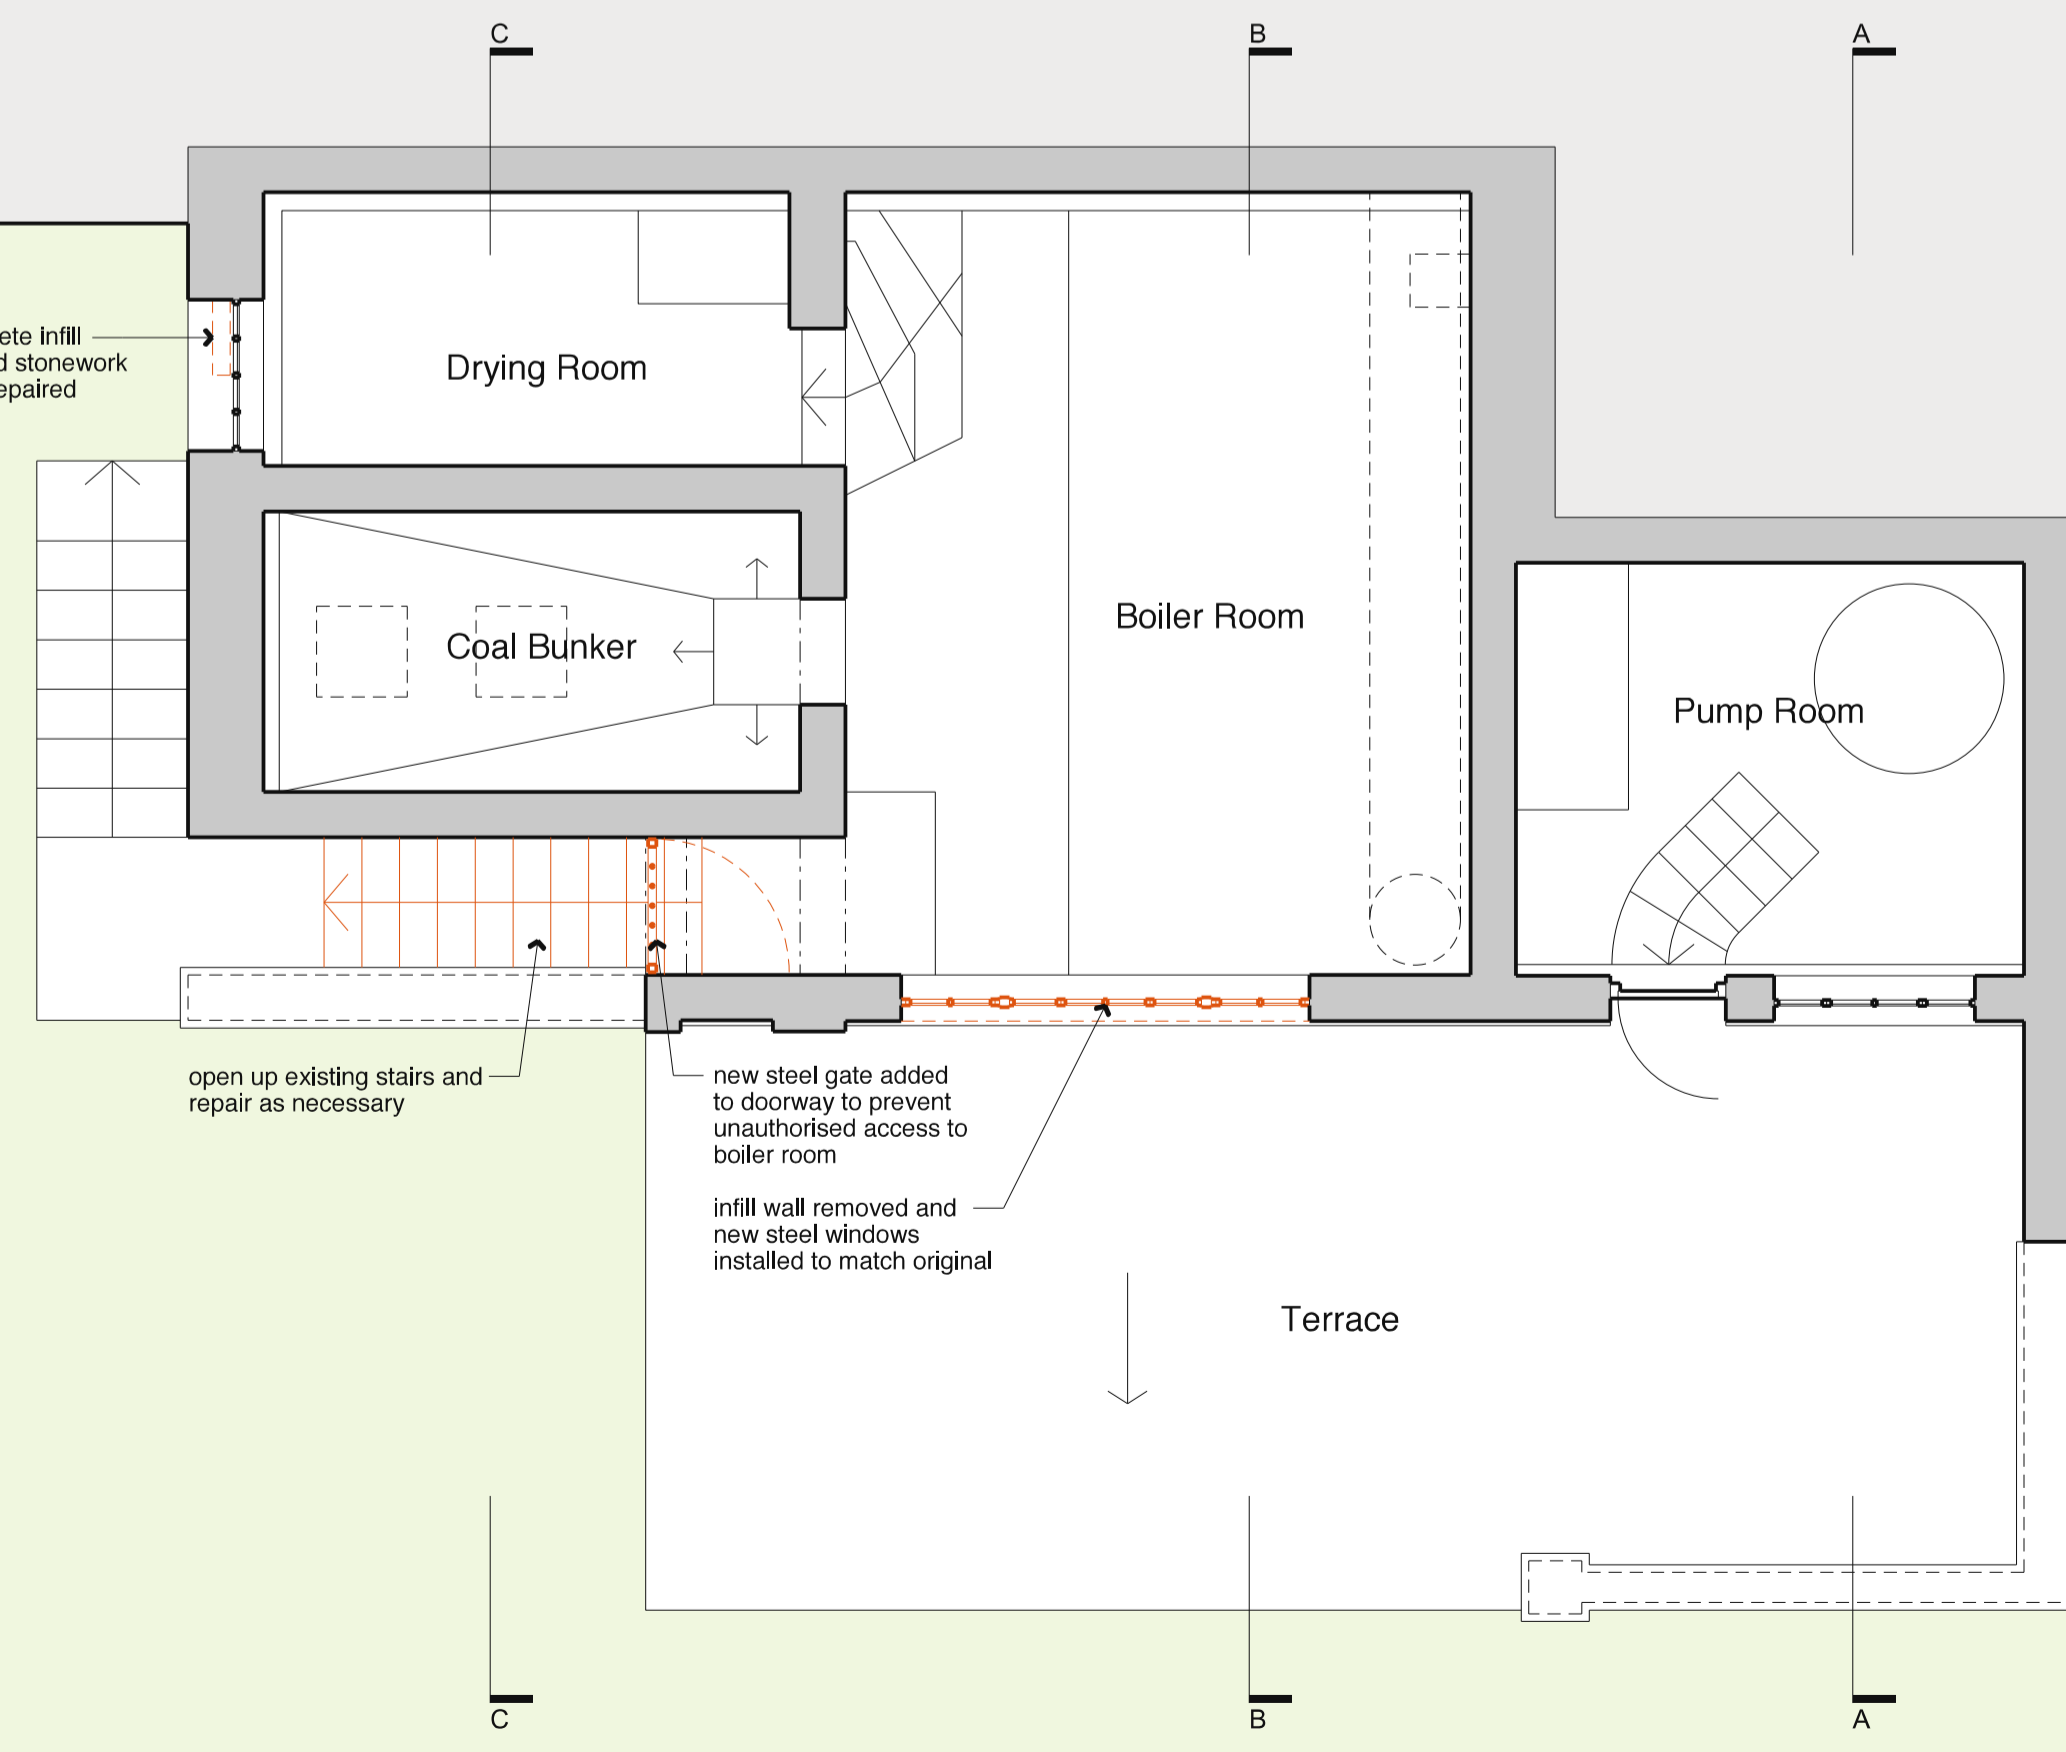

Proposed Floor Plan

Revision	Date	By	Checked
B	5.12.23		
Steel support added to boiler room window			
A	7.11.23		
Rooflights omitted, boiler room window reinstated			

For Planning

Existing & Proposed Plans
 Swimming Pool Pump House,
 Chartwell

2239_P01_B

Scale: 1:50 at A1
 1:100 at A3
 Date: 26.10.23
 Drawn: .



BURD HAWARD ARCHITECTS LTD
 24 Wolsey Mews
 London NW5 2DX
 T +44 20 7267 9815
 E studio@burdhaward.com

