


**REAR ELEVATION**  
 1:50 **4**

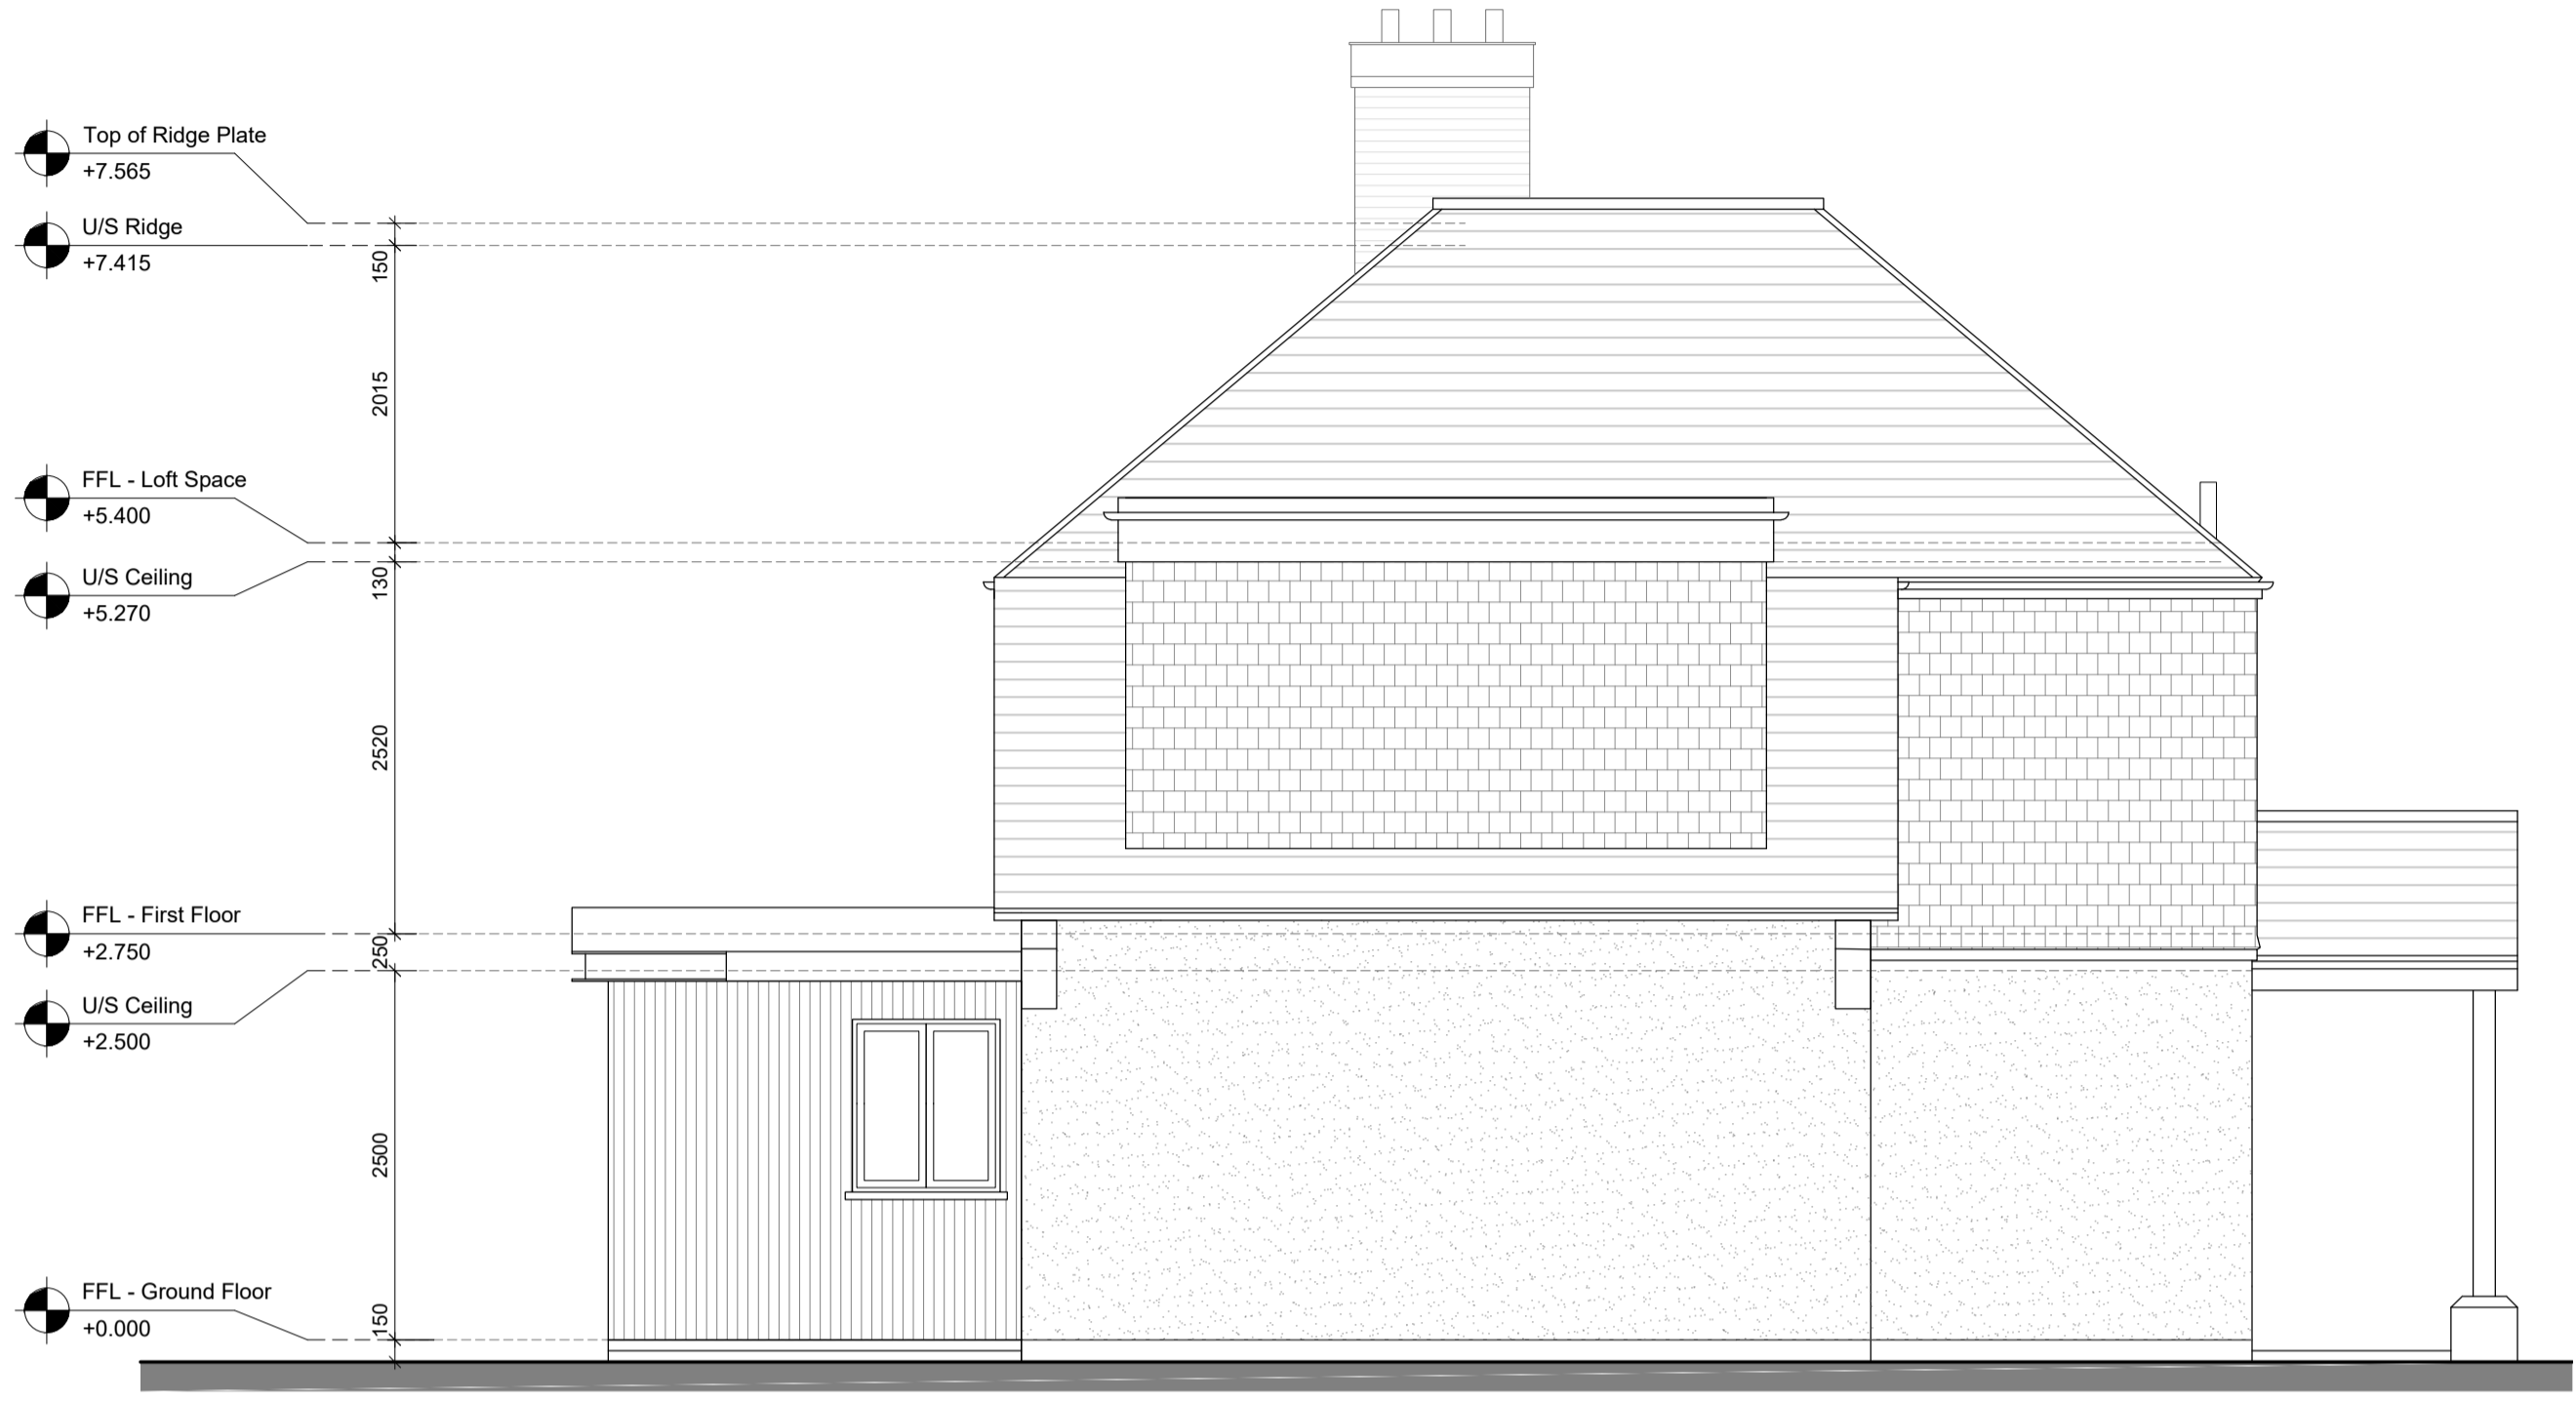

**SIDE ELEVATION**  
 1:50 **3**



**SIDE ELEVATION**  
 1:50 **2**



**FRONT ELEVATION**  
 1:50 **1**

Rev. No.	Description	Date
C	Side Windows - Rear Doors - Porch	06/12/23
B	Rear door added to garage	
A	Hipped Roof - Side Window - Family Bathroom	

PROJECT NAME  
**113 Marlborough Crescent,  
 Sevenoaks,  
 Kent  
 TN13 2HN**

DRAWING TITLE  
**PROPOSED ELEVATIONS**

CLIENT  
**Mr & Mrs Stuart**

SCALE @ A1 AS NOTED	DATE SEP '23
PROJECT NO. 2341	DRAWN BY HW
DRAWING NO. <b>2341-P-0204</b>	CHECKED SC
	REVISION NO. <b>C</b>