


GENERAL NOTES


- Do not scale drawing for construction purposes.
- All dimensions are in millimetres unless noted otherwise.
- All dimensions shall be verified on site before proceeding.
- The author shall be notified in writing of any discrepancies.
- This drawing is protected by copyright.

NORTH

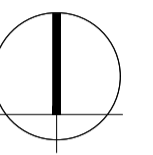


PURPOSE OF ISSUE


EXISTING

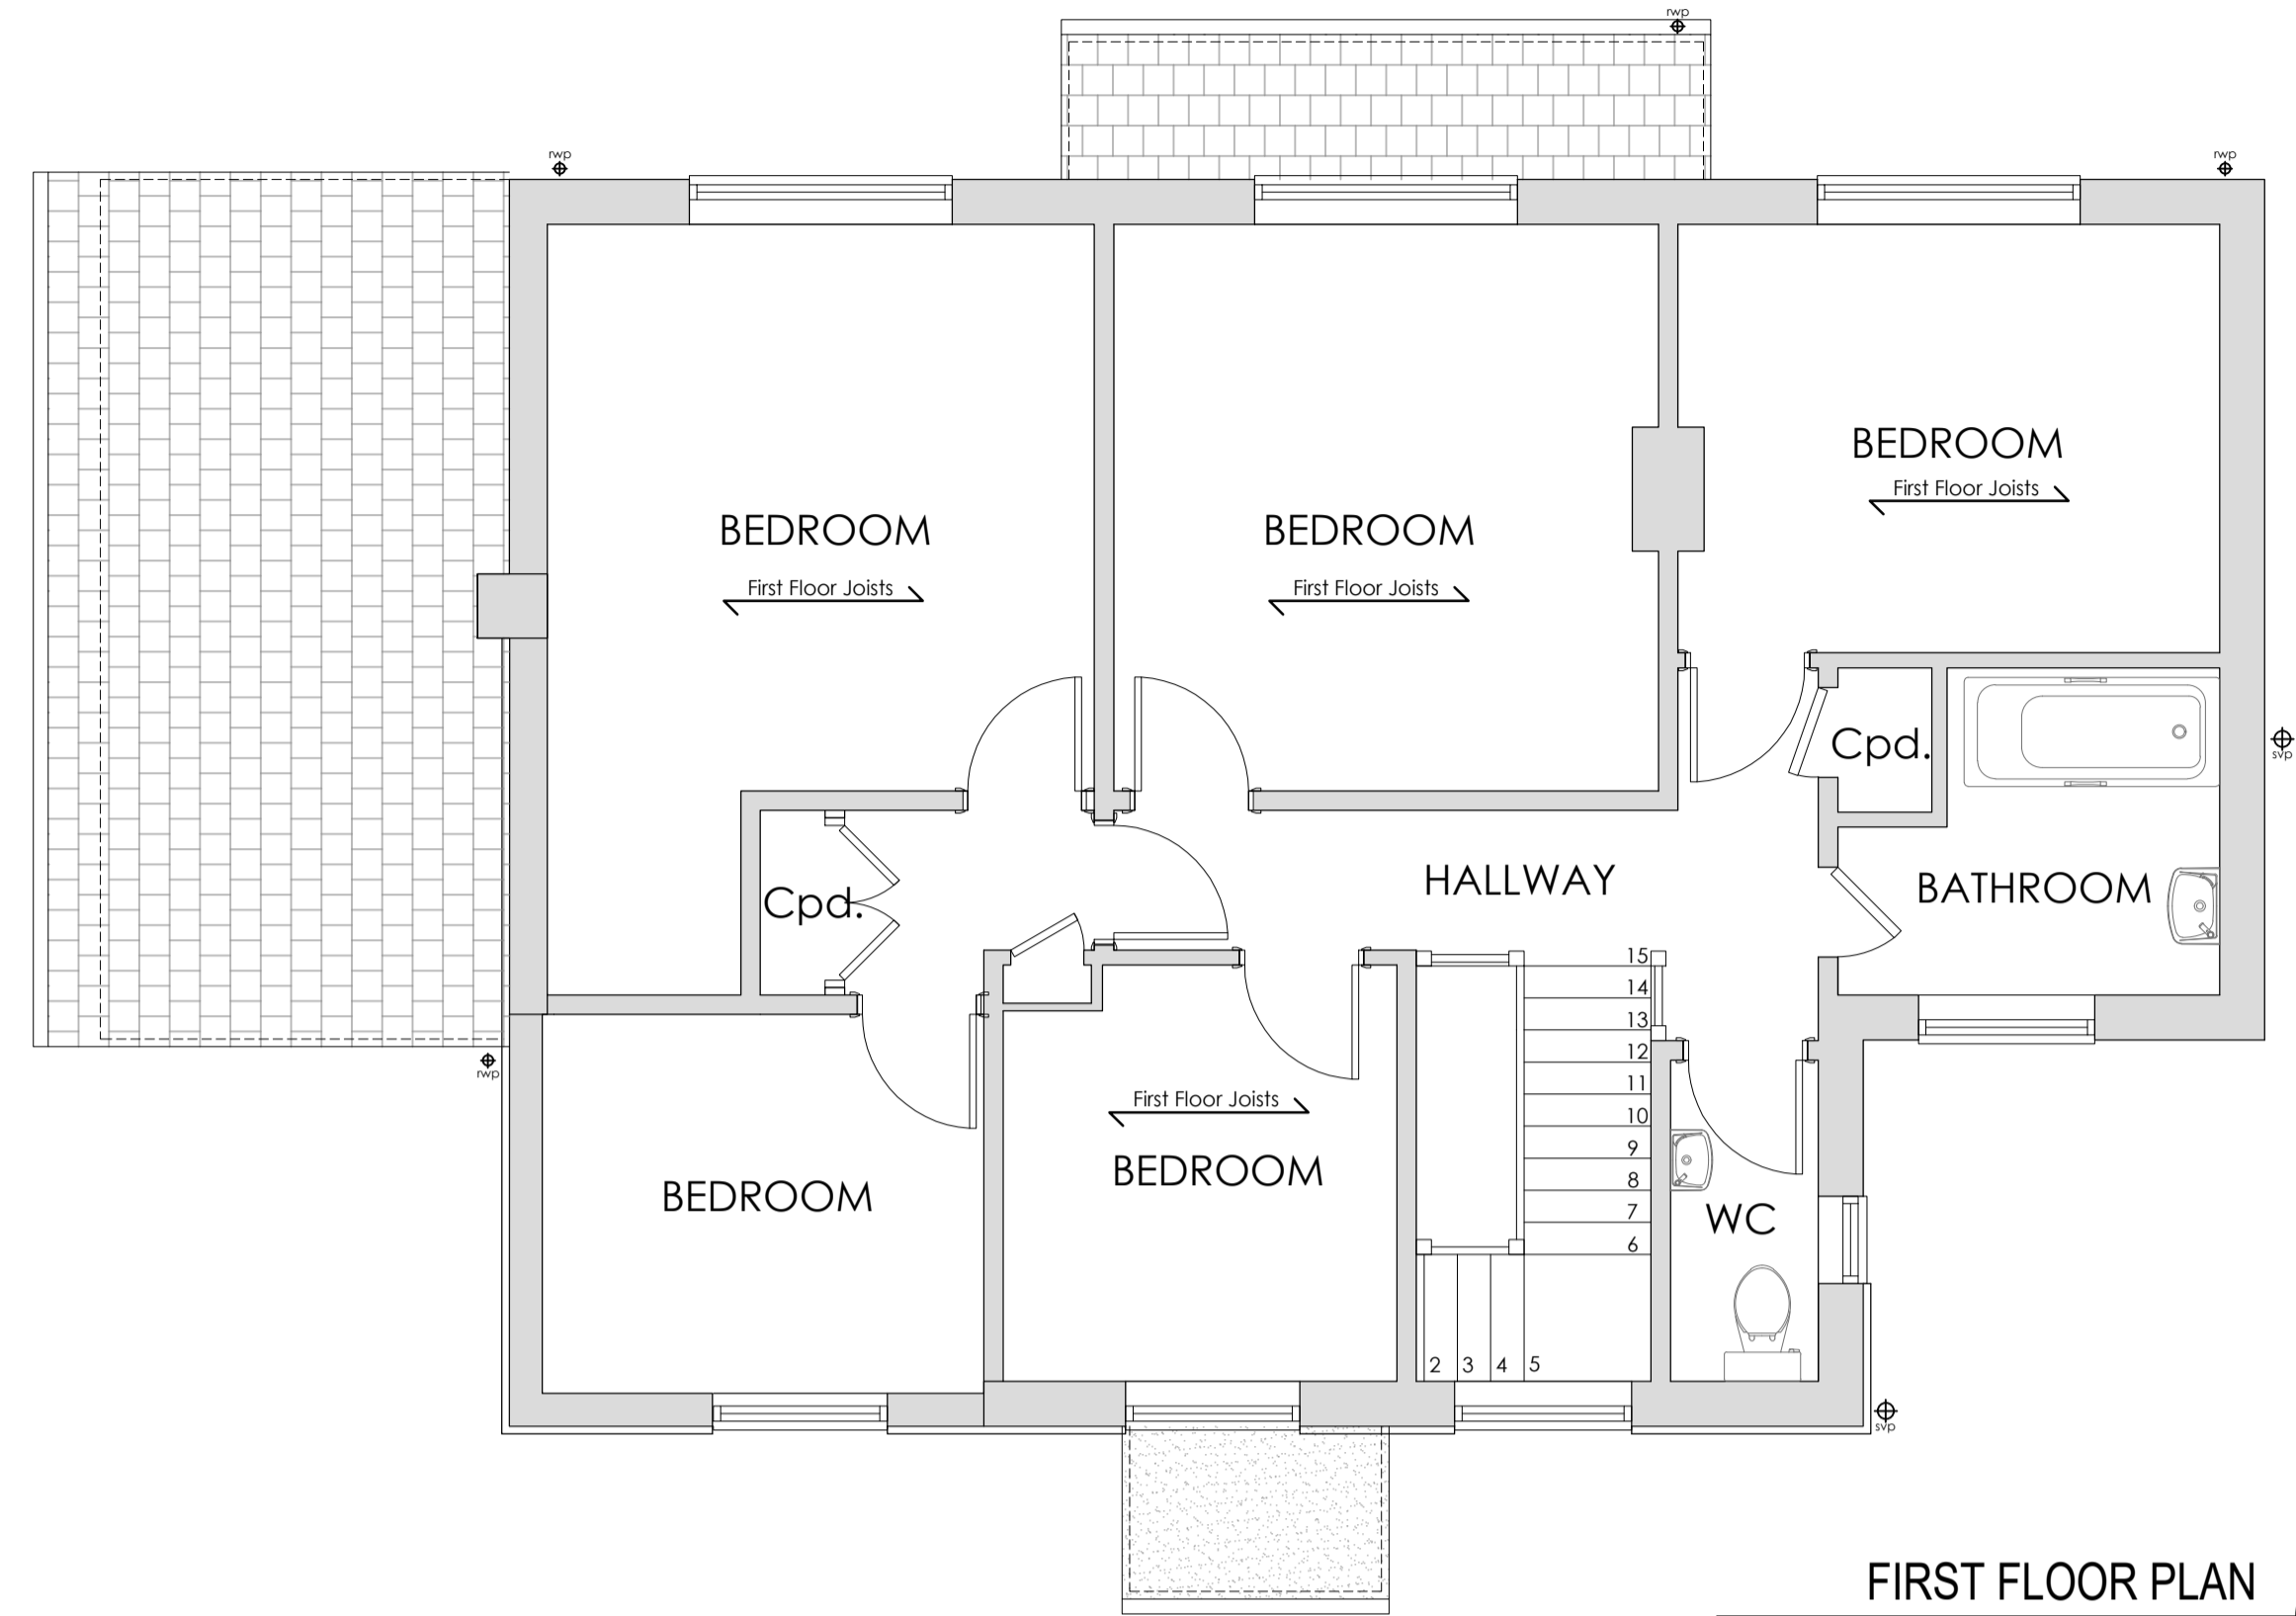


FIRST FLOOR PLAN 1:50 2

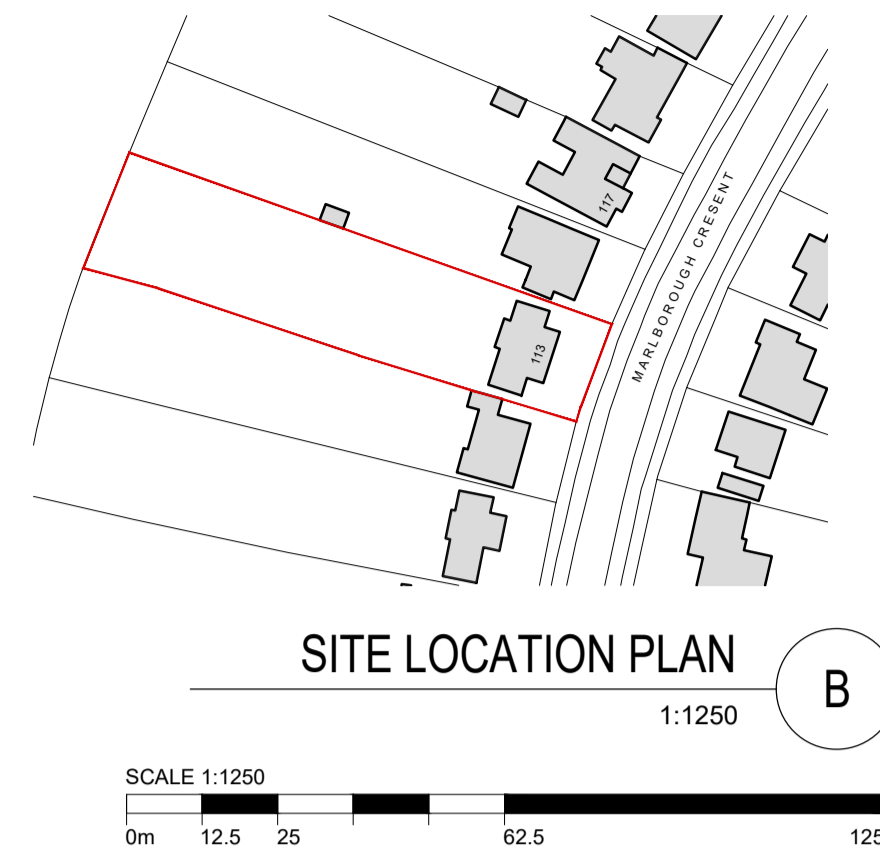


SITE LOCATION PLAN 1:1250 B

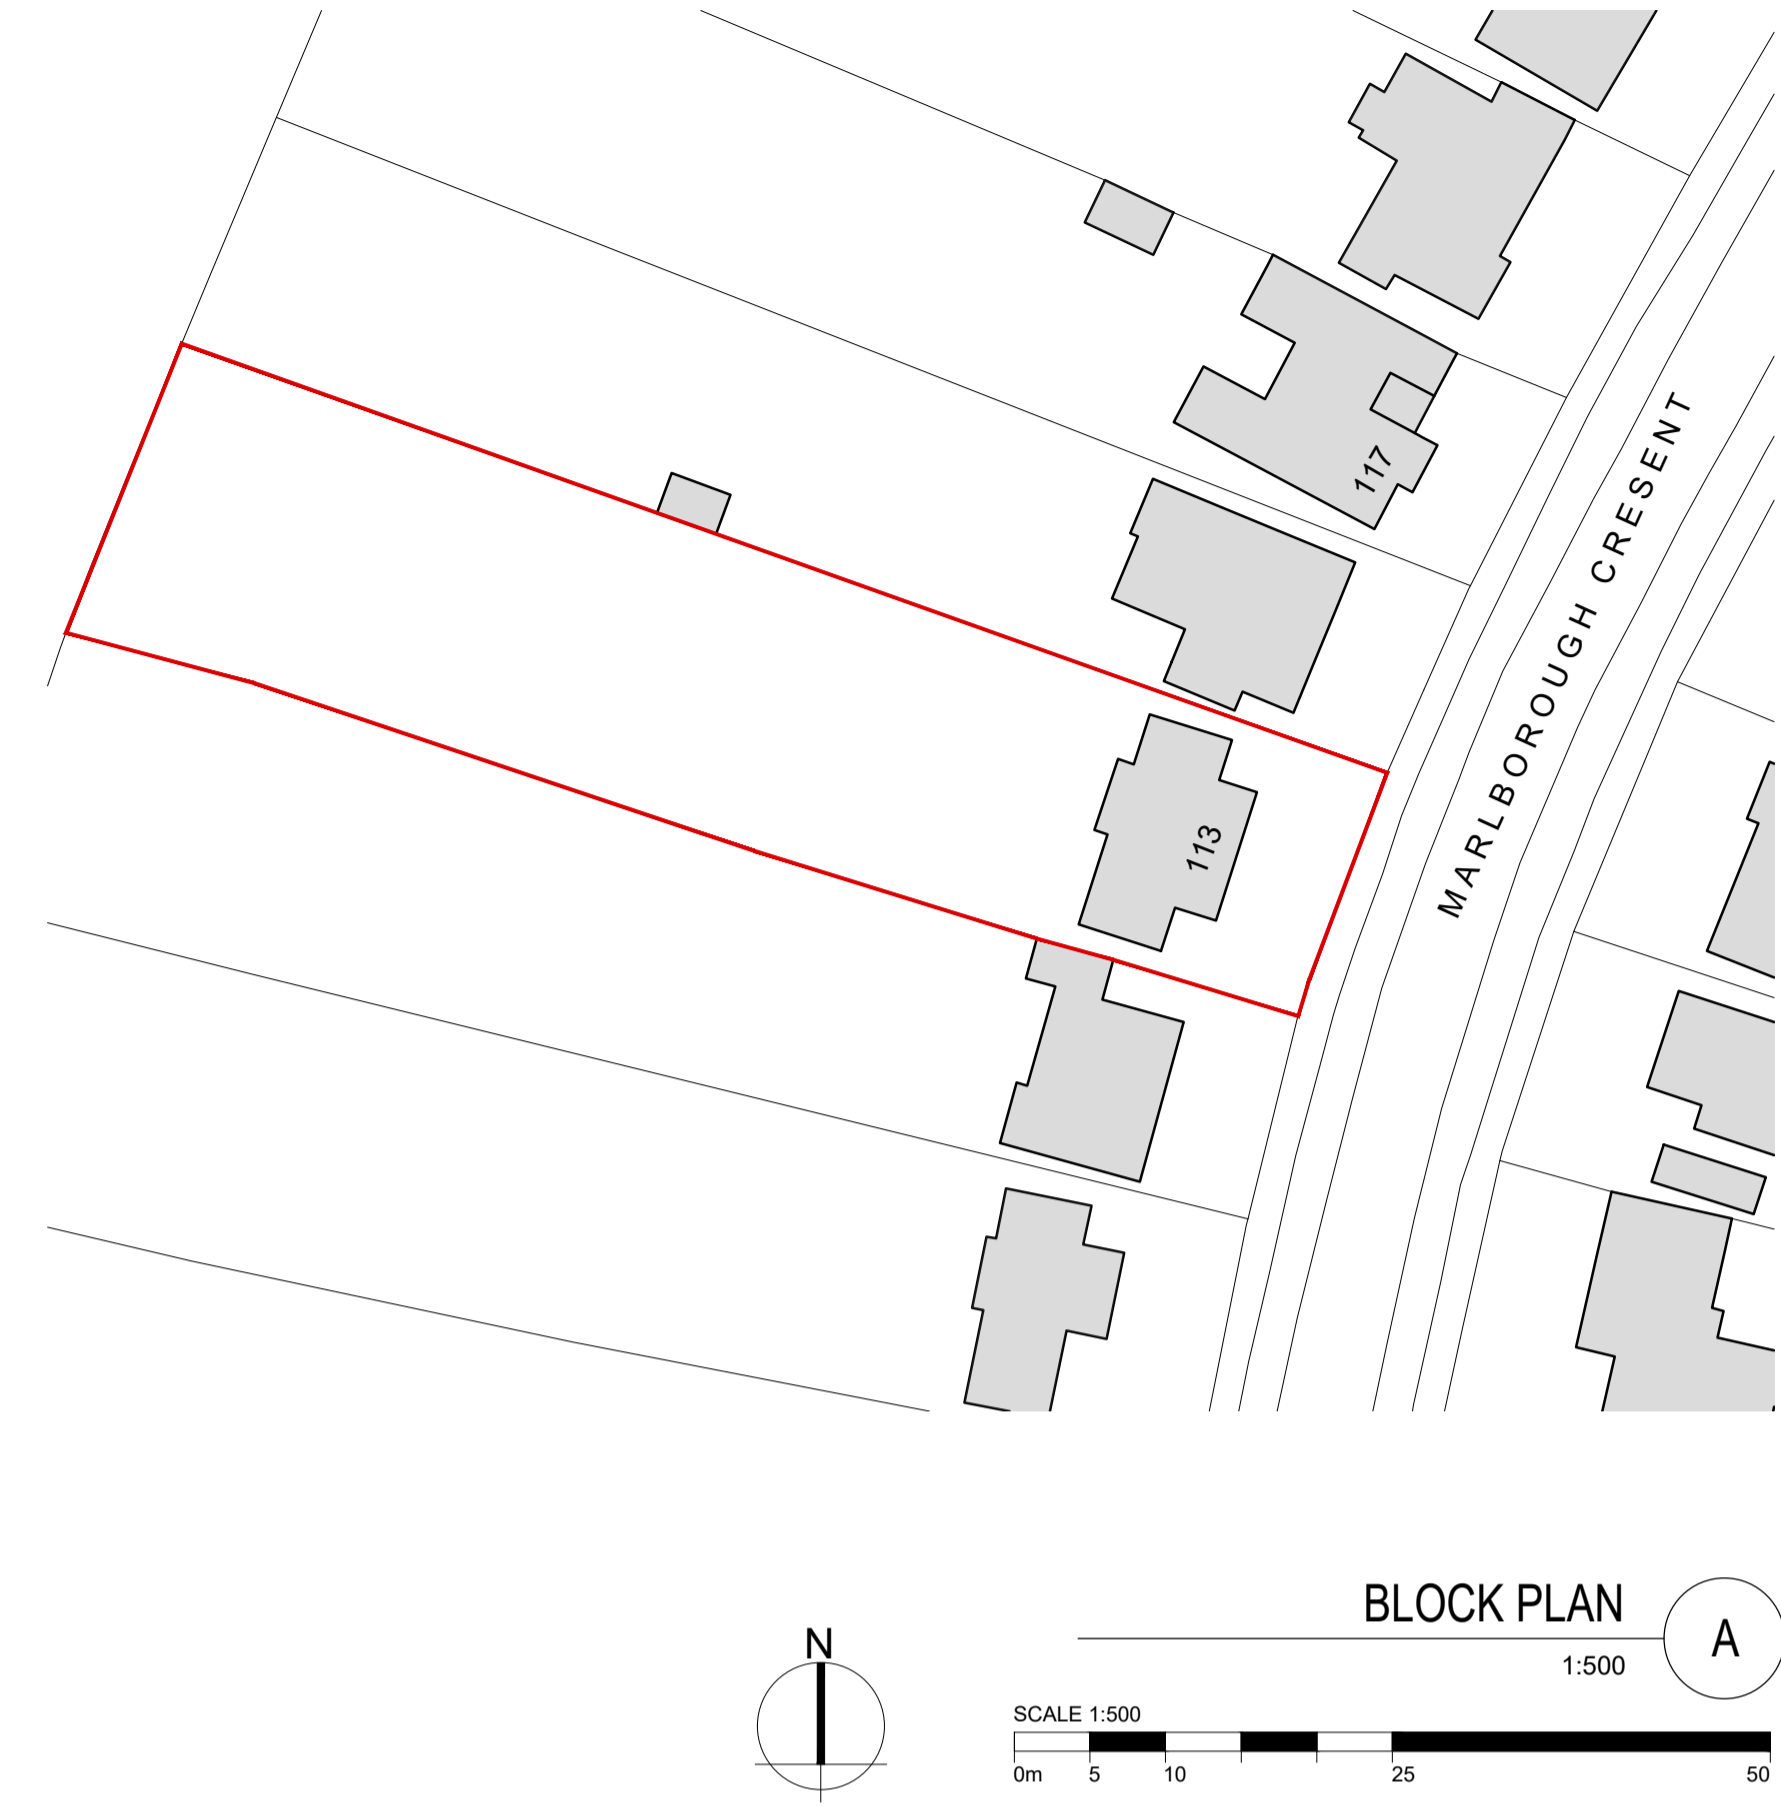

BLOCK PLAN 1:500 A

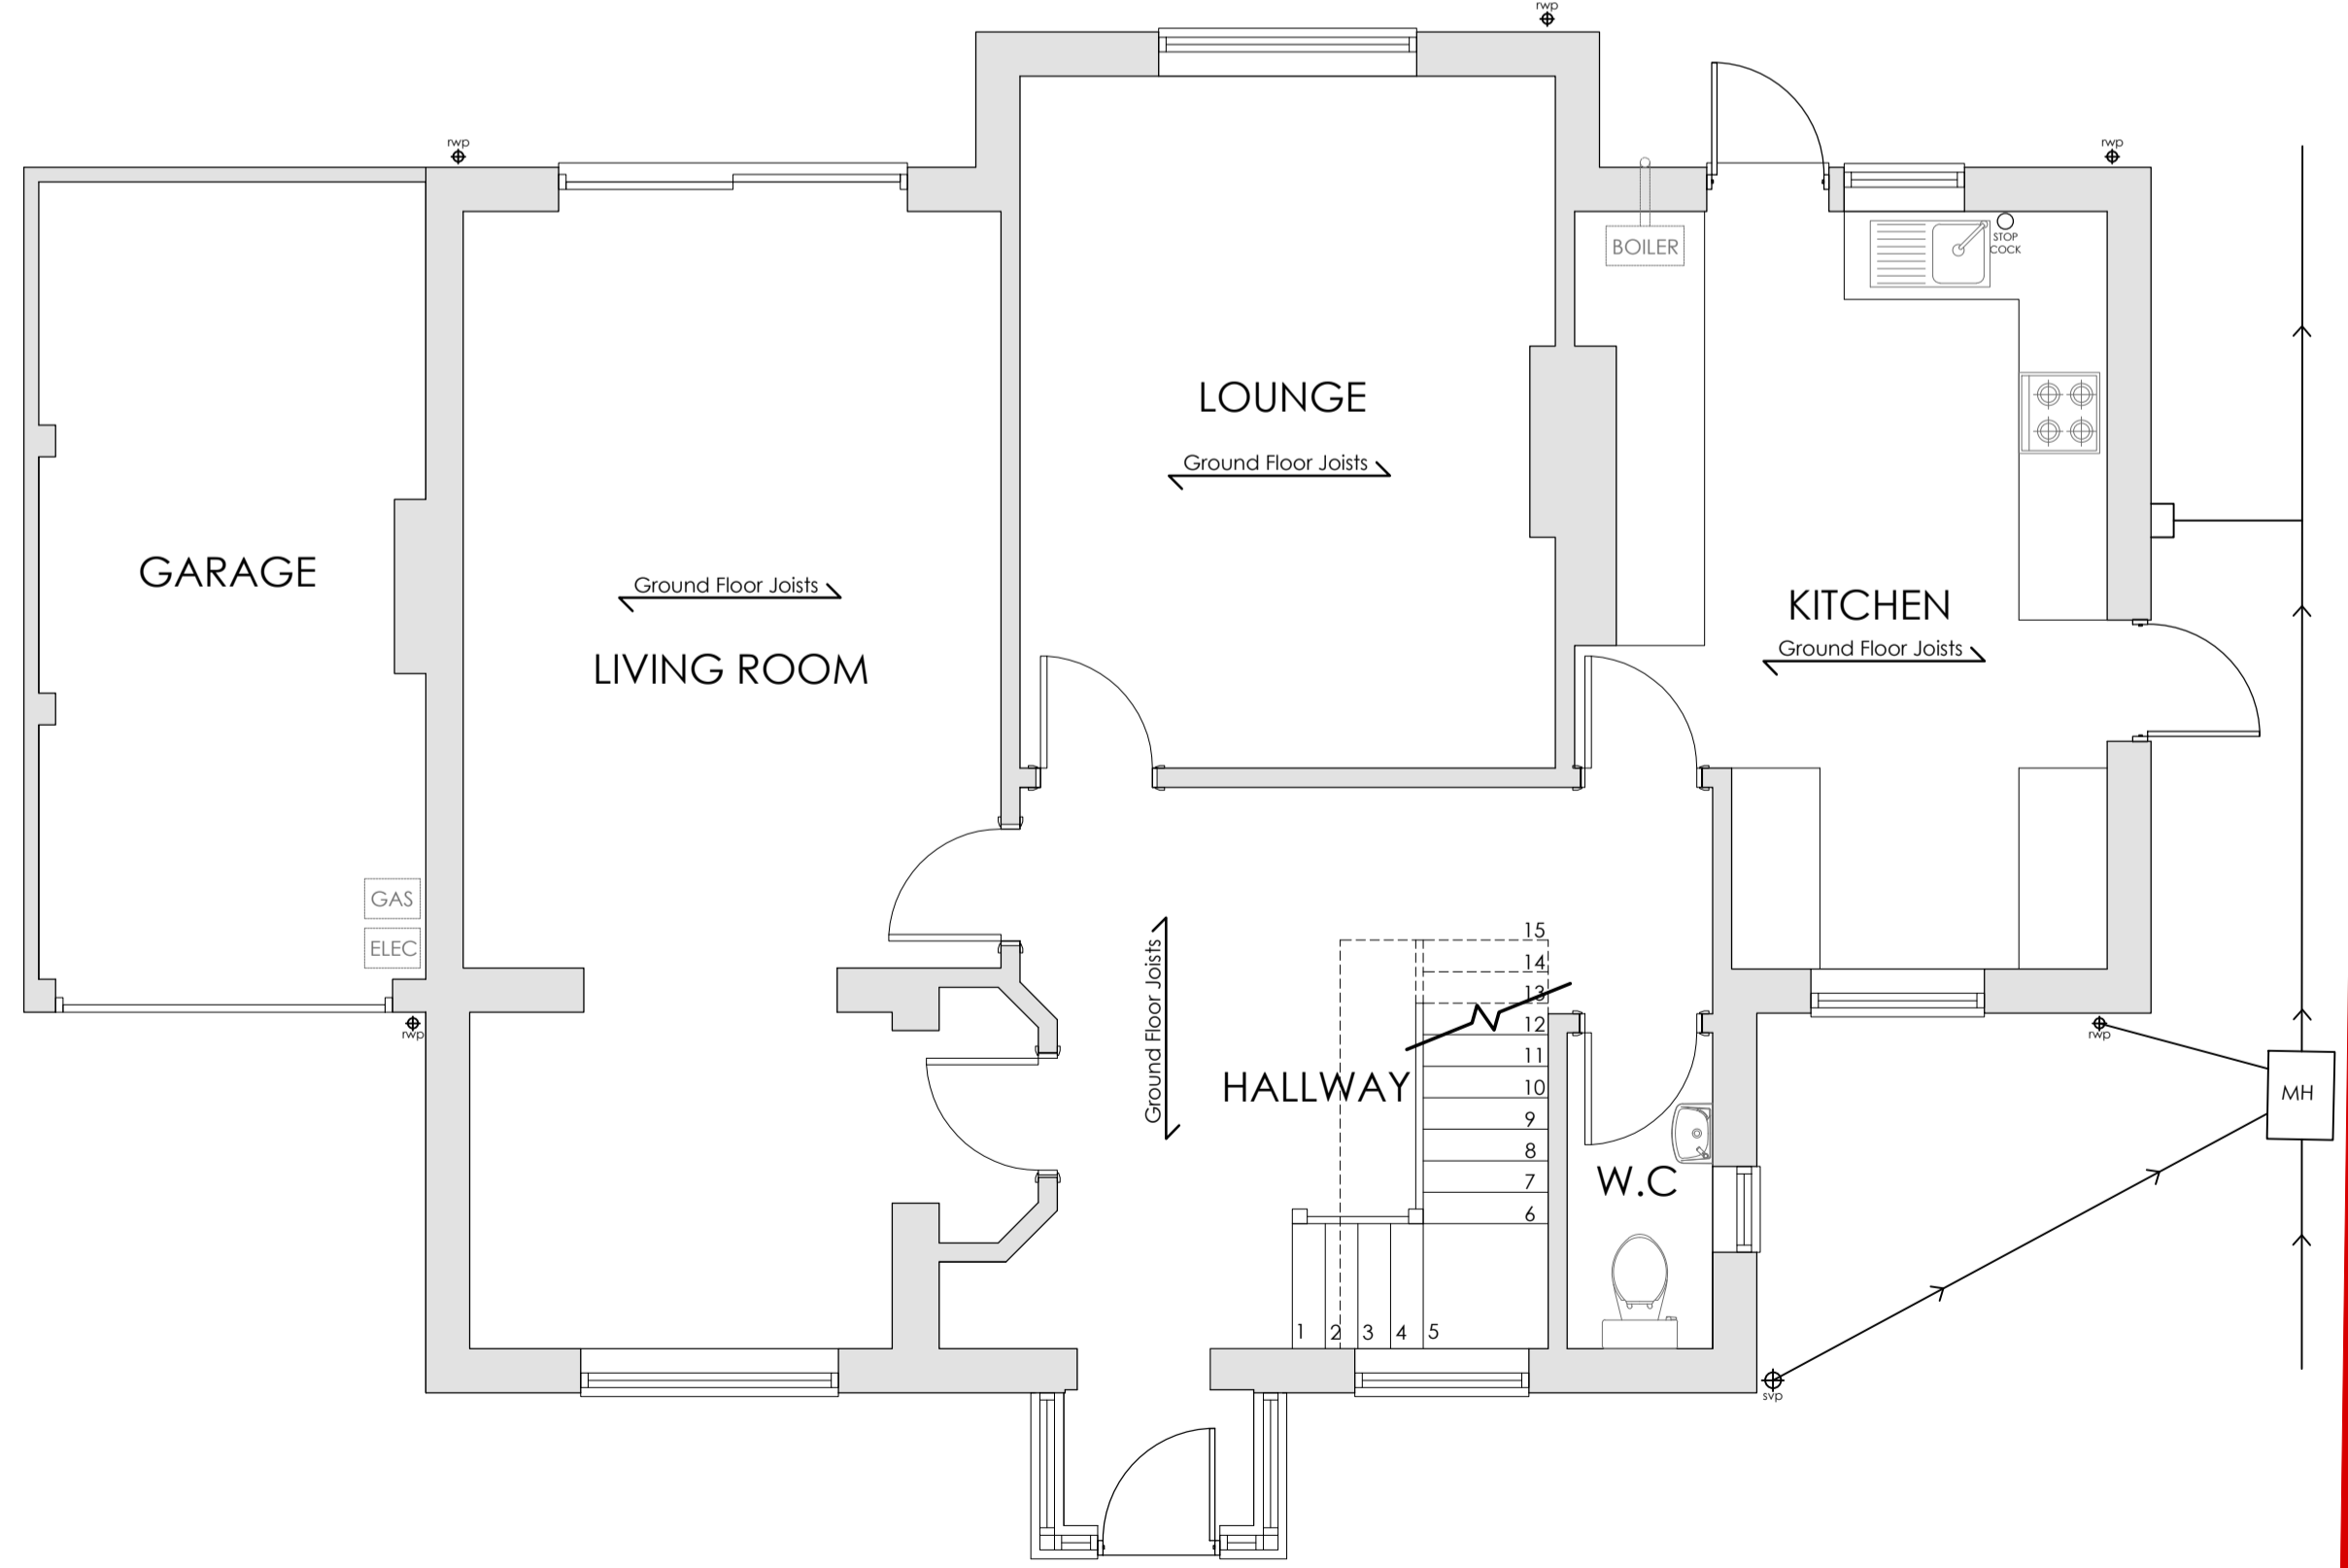

GROUND FLOOR PLAN 1:50 1

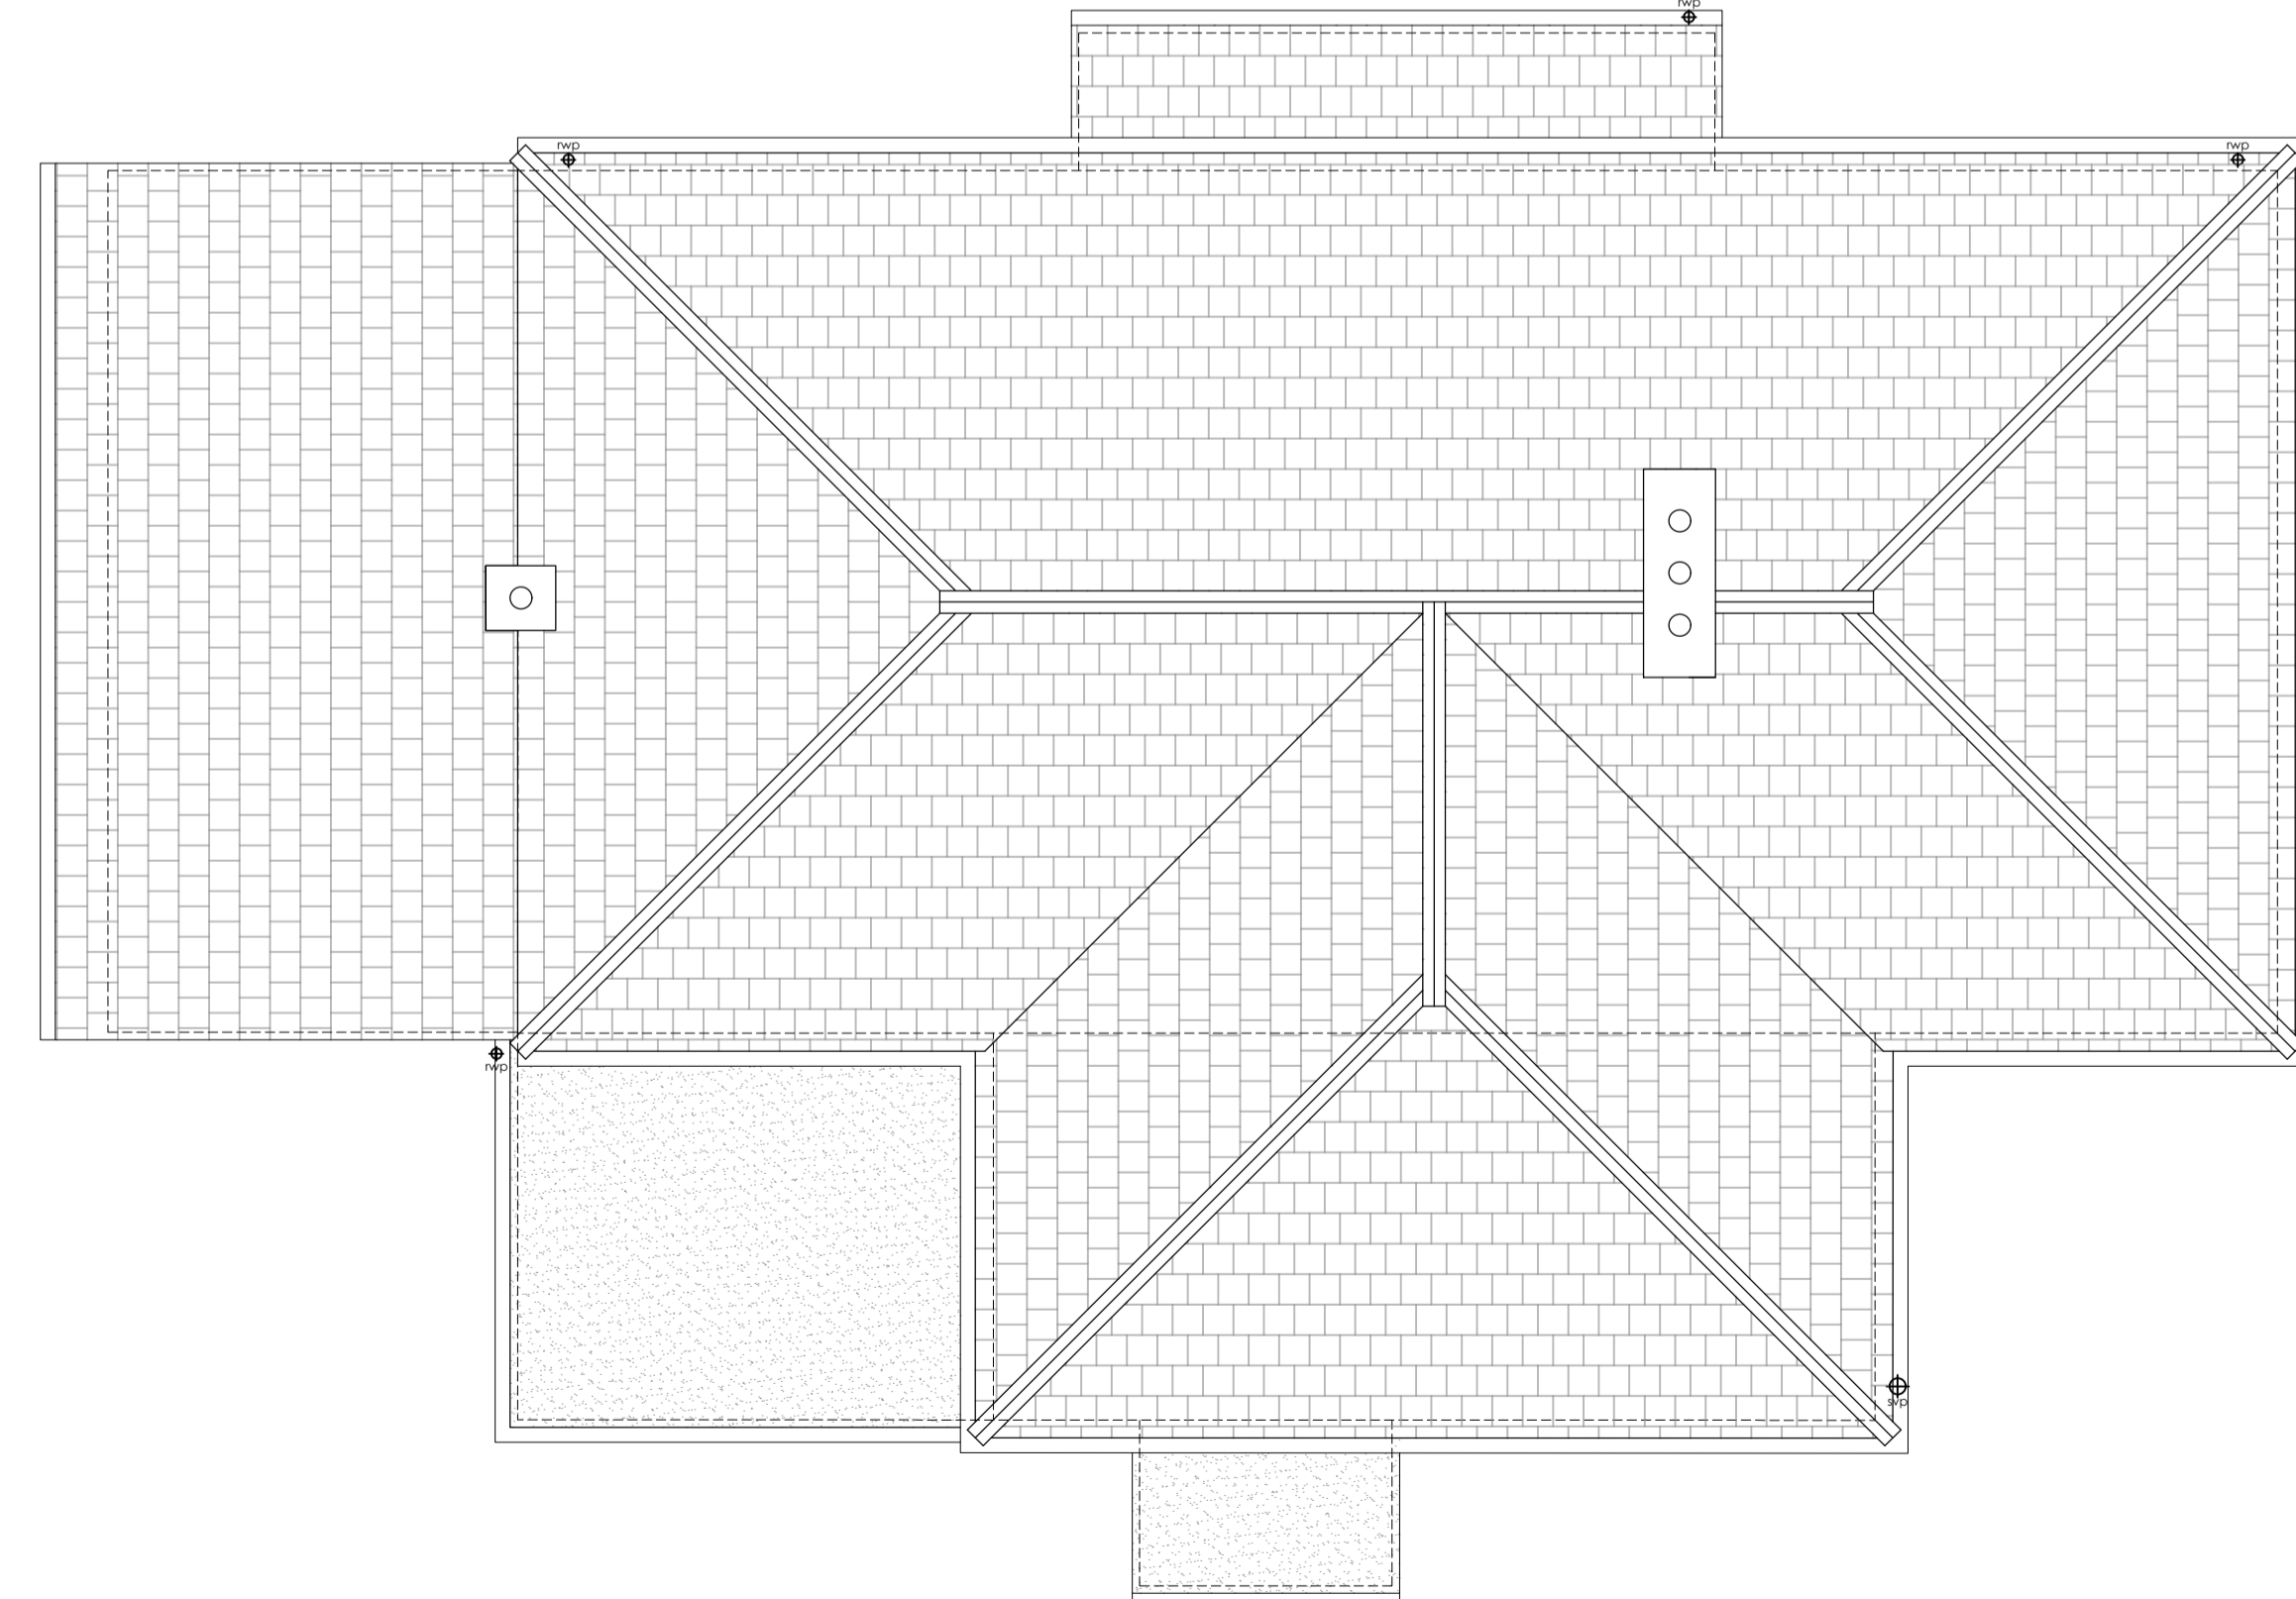

ROOF PLAN 1:50 3

Rev. No.	Description	Date

PROJECT NAME
**113 Marlborough Crescent,
Sevenoaks,
Kent
TN13 2HN**

DRAWING TITLE
EXISTING PLANS

CLIENT
Mr & Mrs Stuart

SCALE @ A1
AS NOTED

DATE
SEP '23

PROJECT NO.
2341

DRAWN BY
HW

CHECKED
SC

DRAWING NO.
A-0100

REVISION NO.
-