

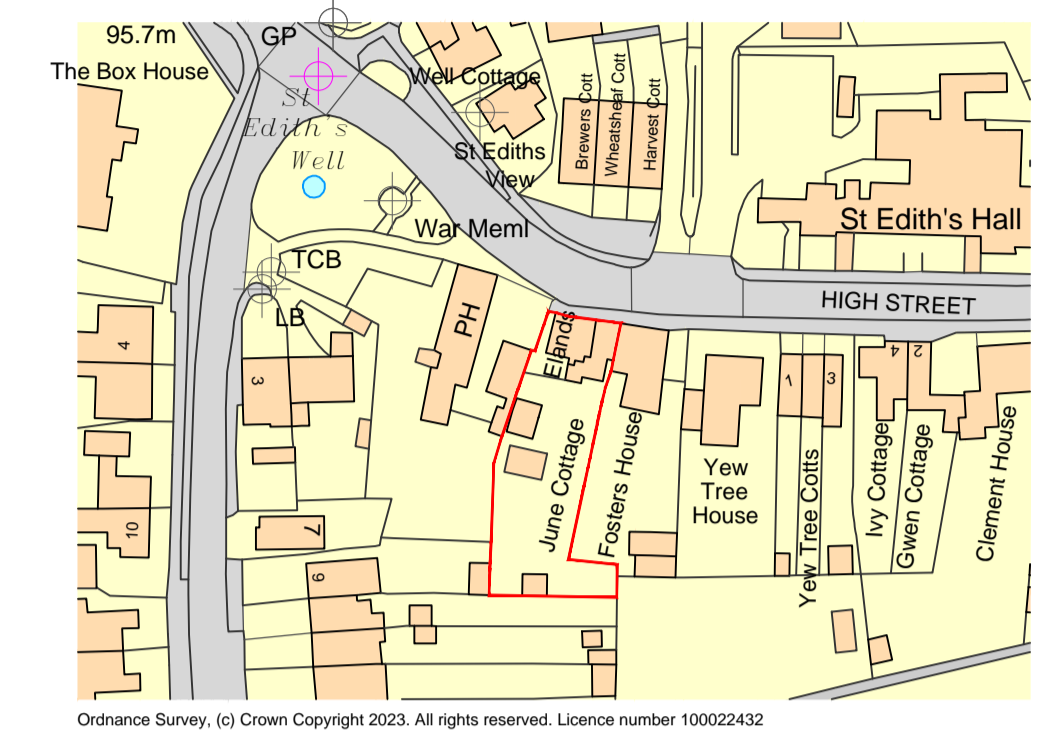




Notes: Notes: All Figured Dimensions To Be Checked On Site Prior To Construction.  
All Copyright Reserved to Sutton Architects Ltd.

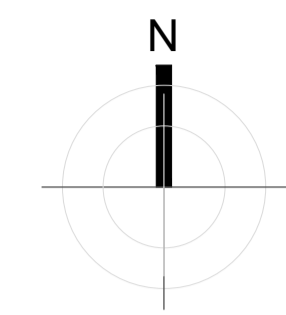


Location Plan 1:1250 Scale

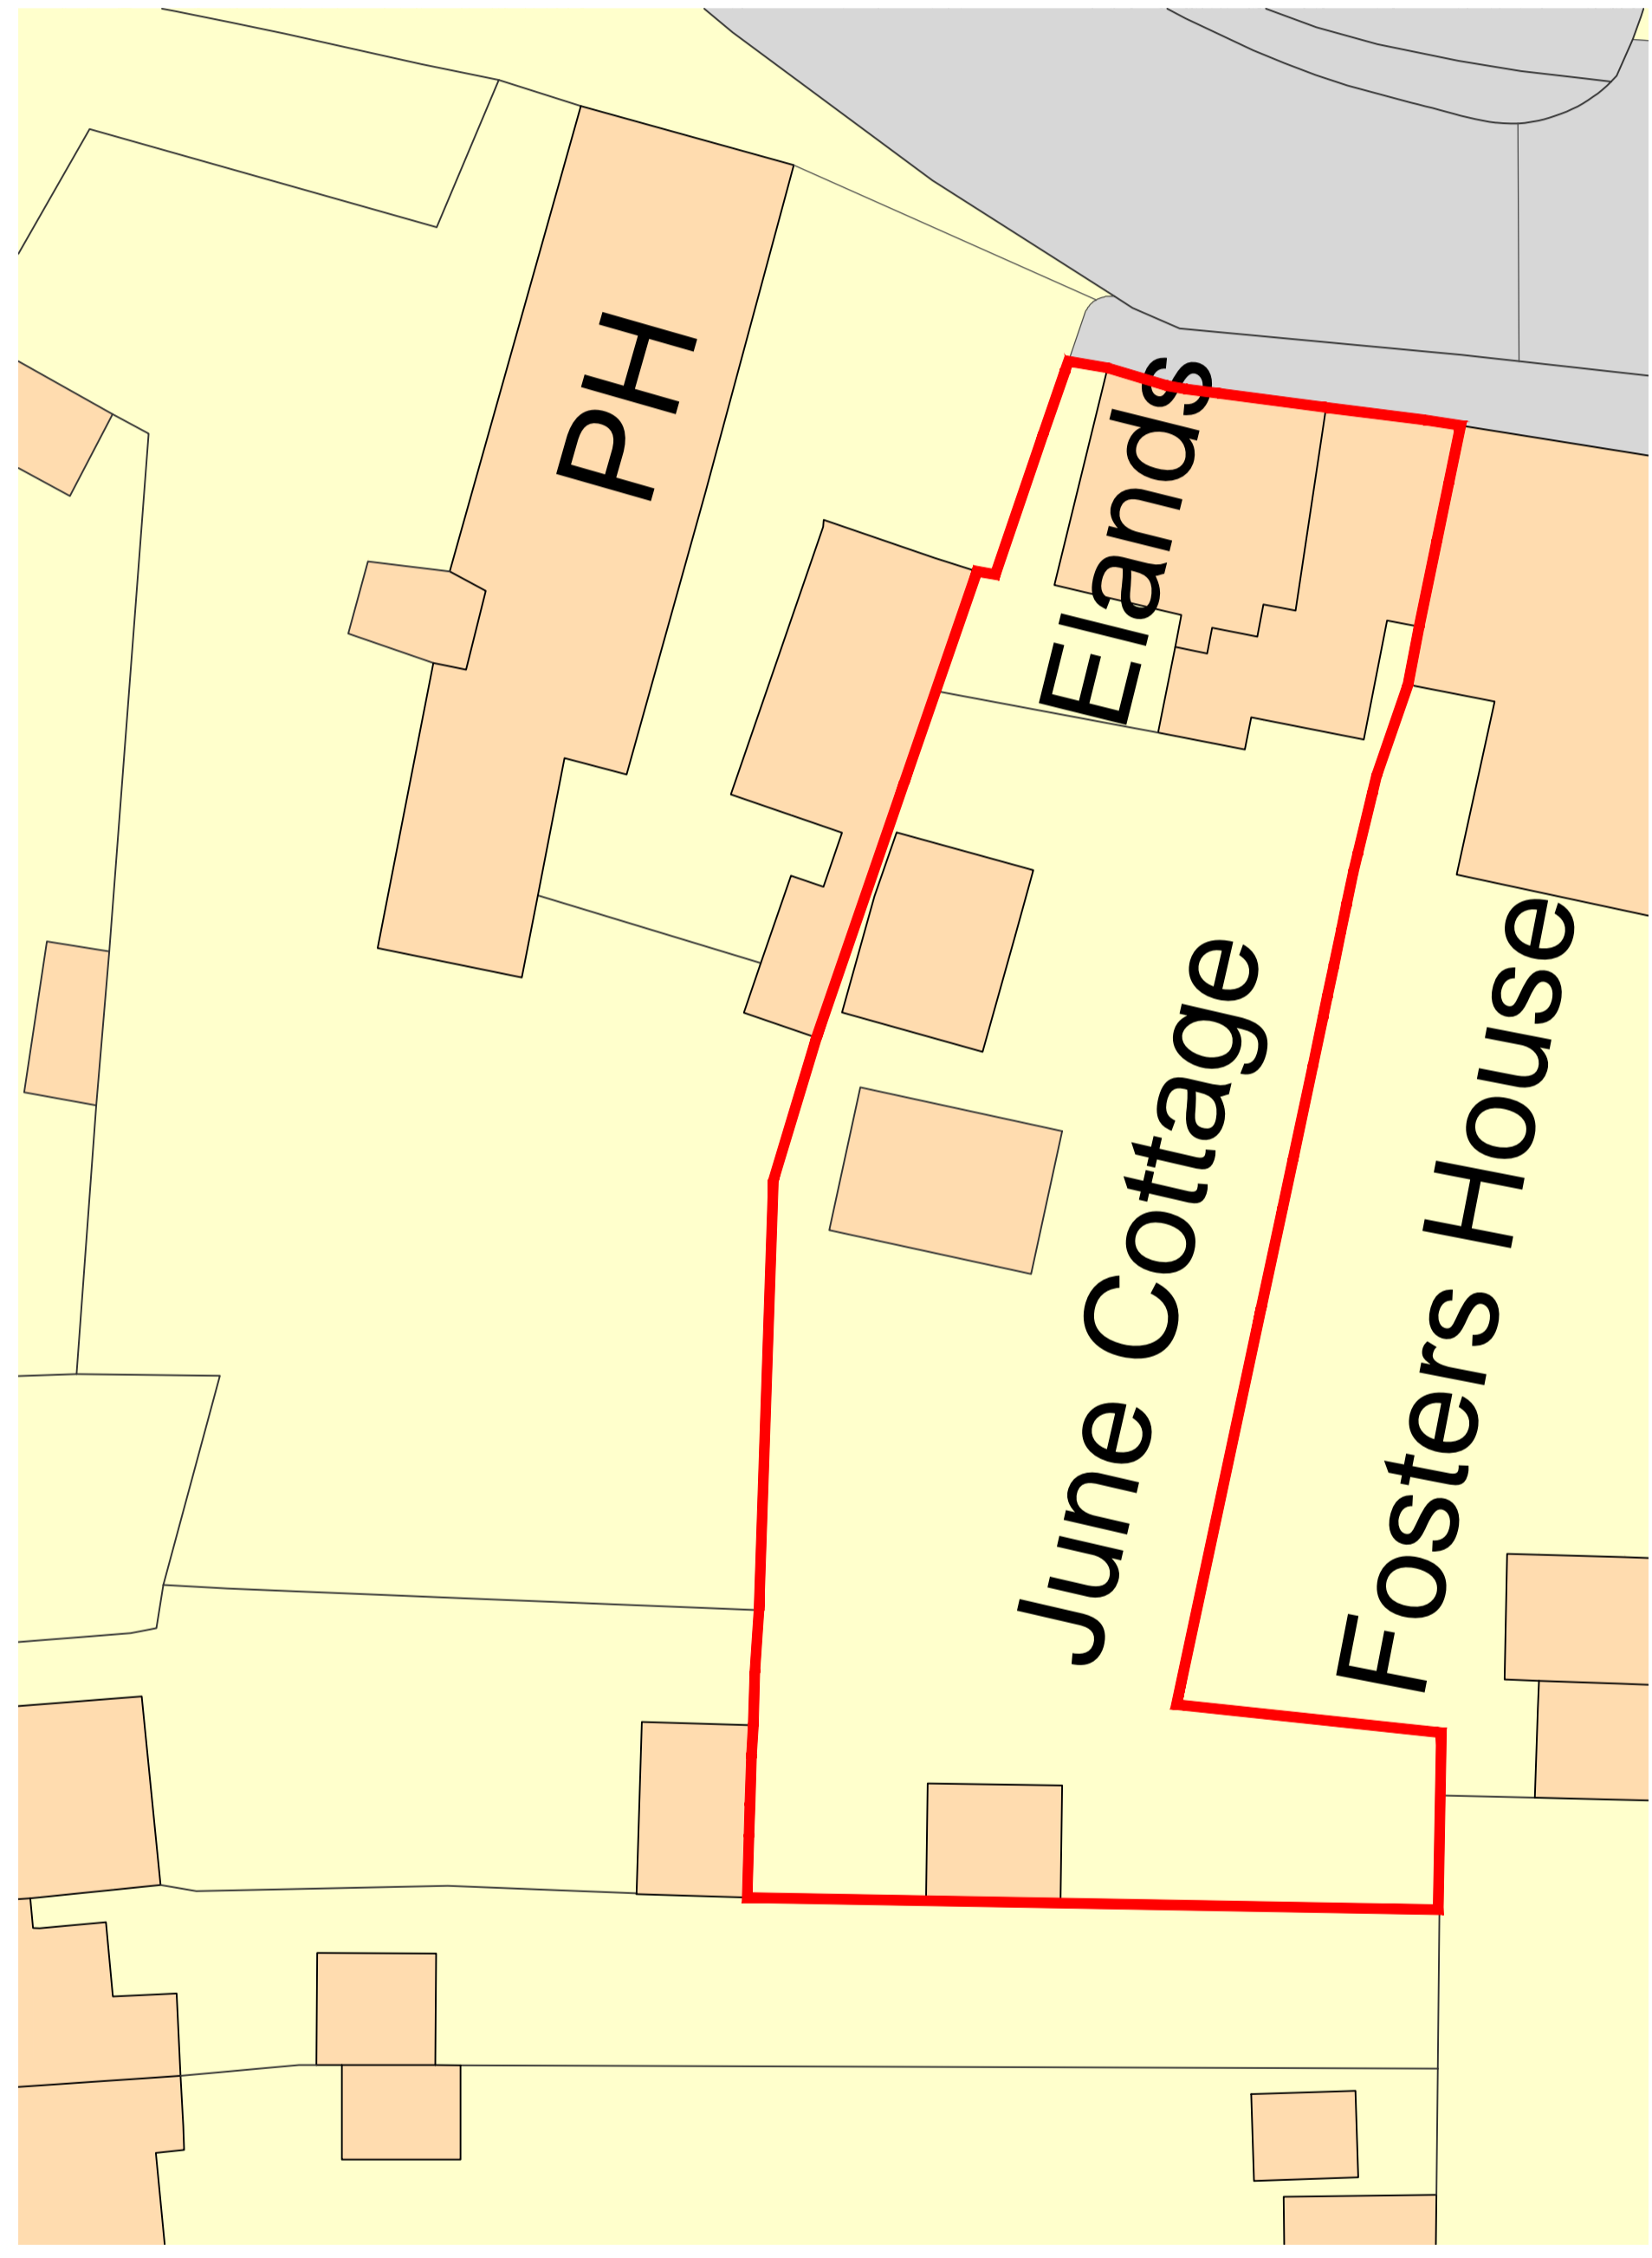

Existing Site Plan @ 1:200

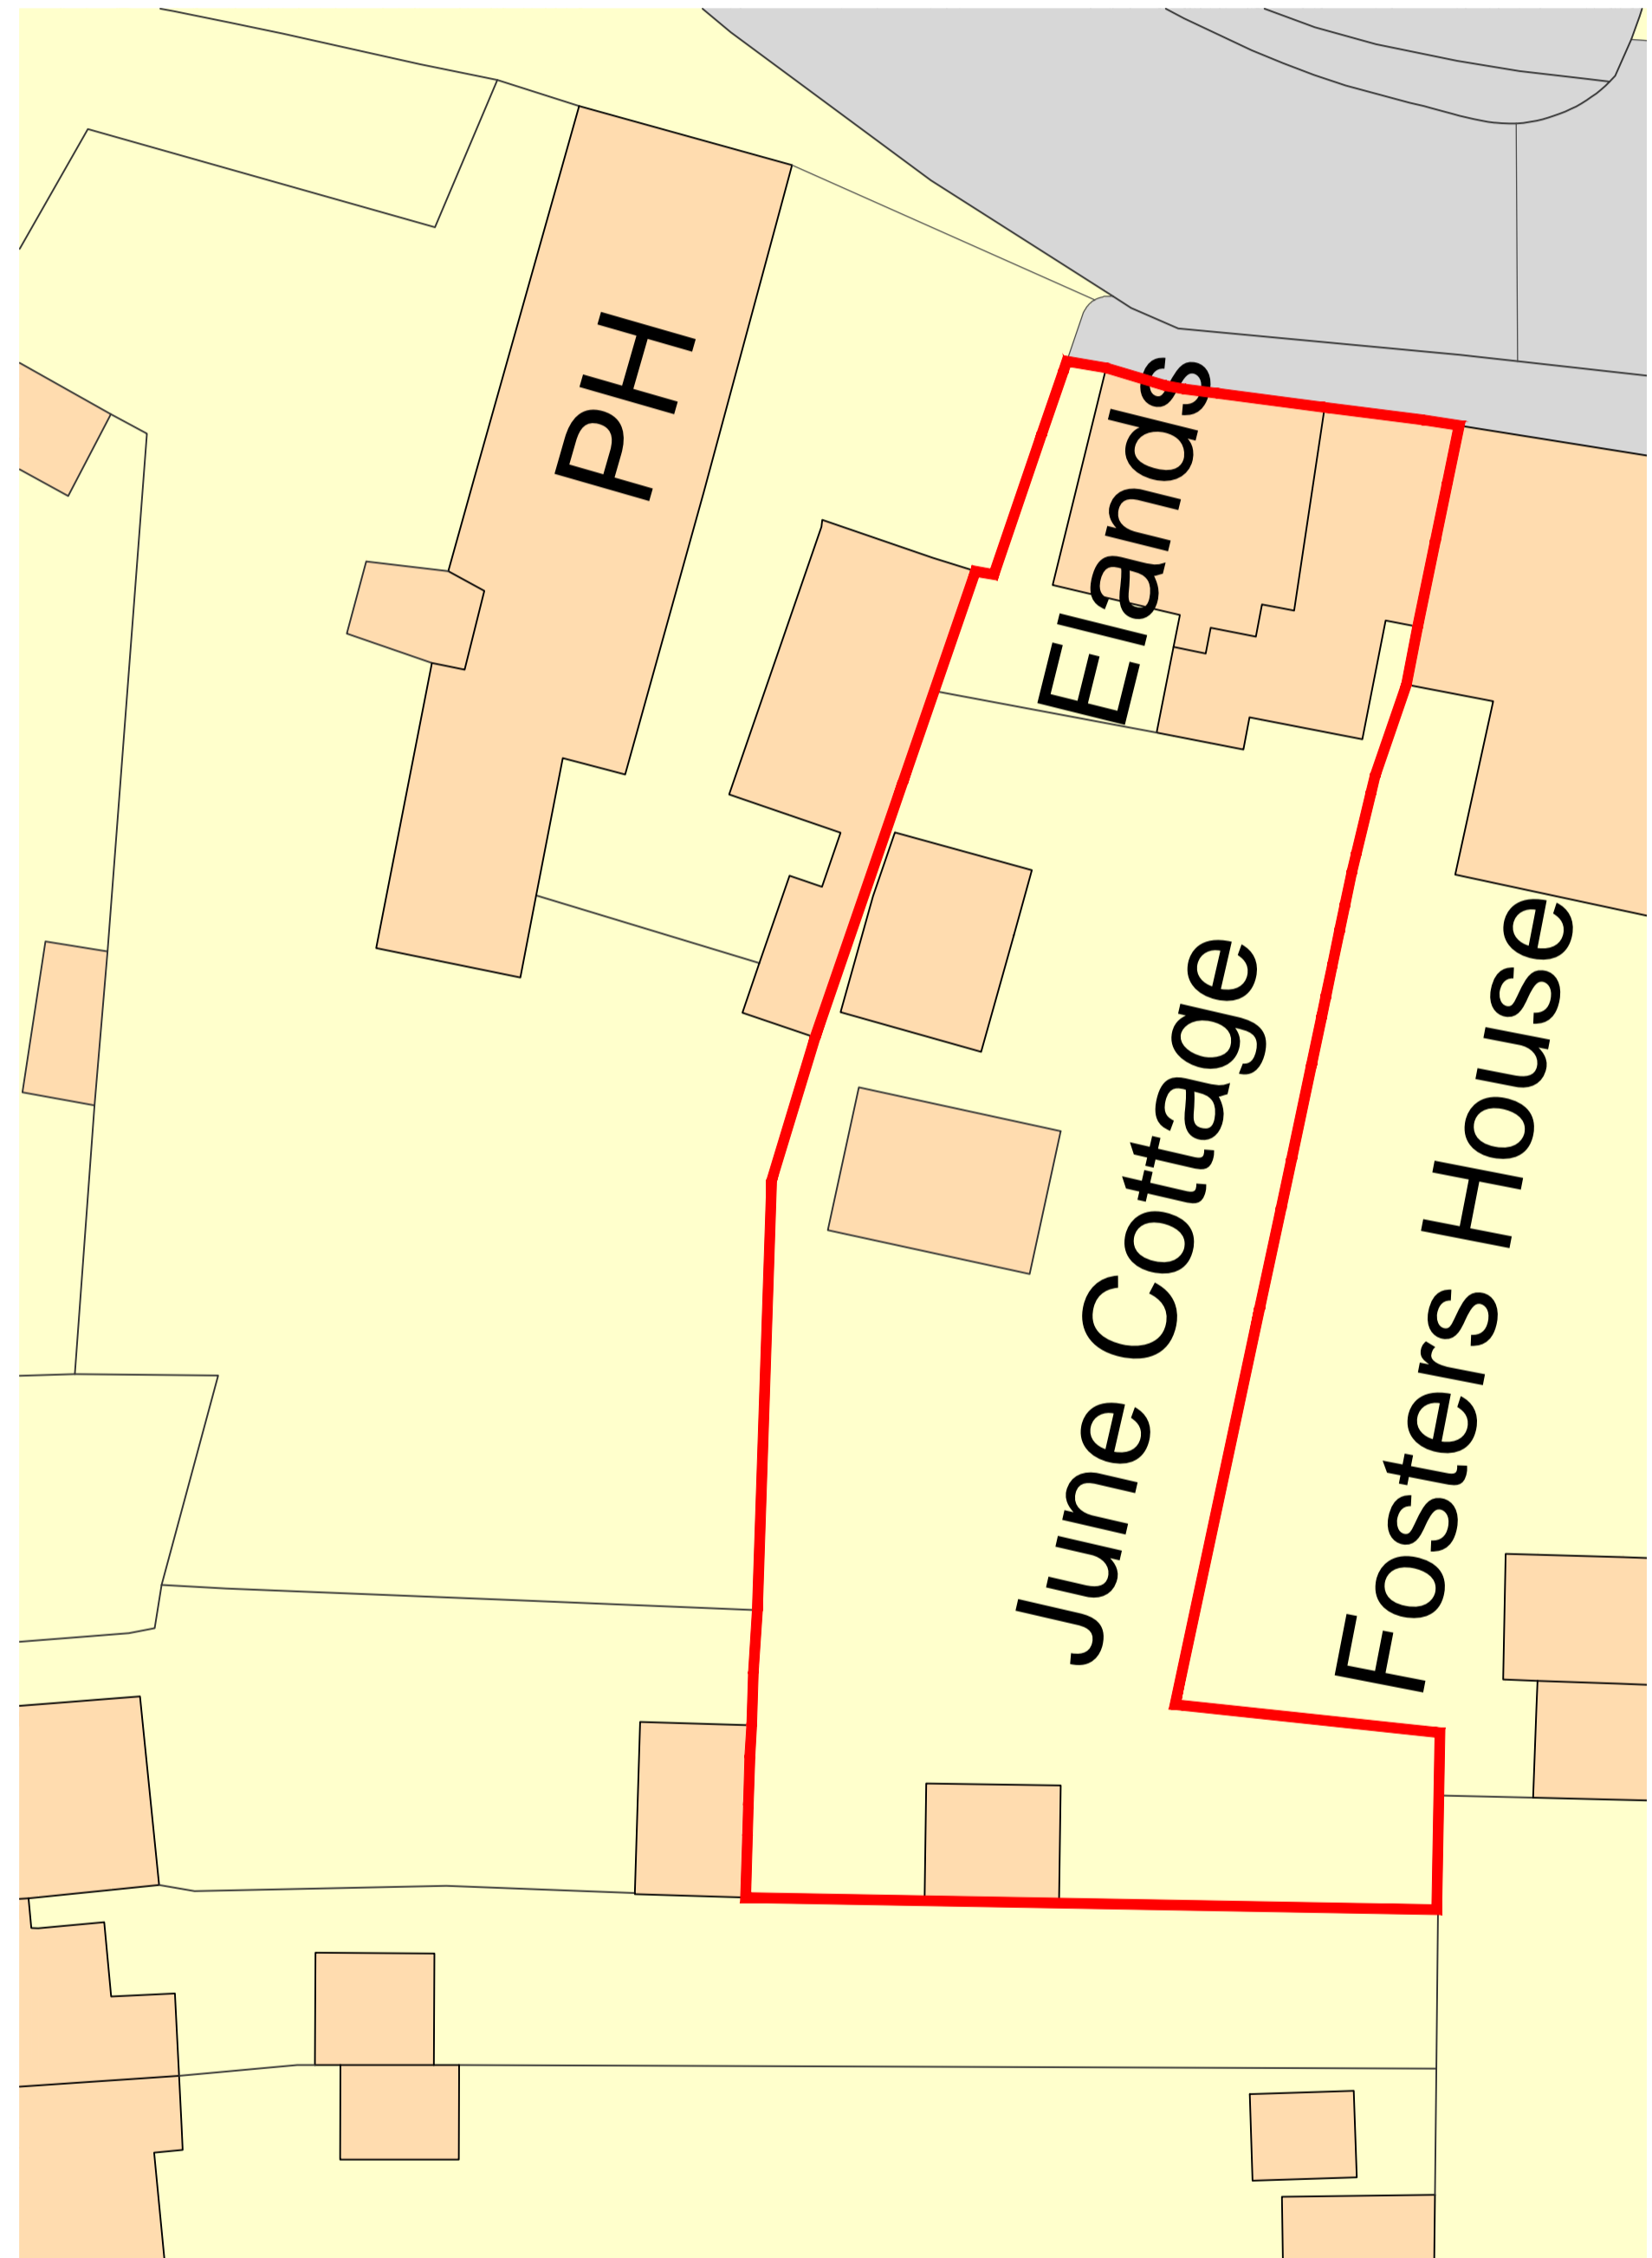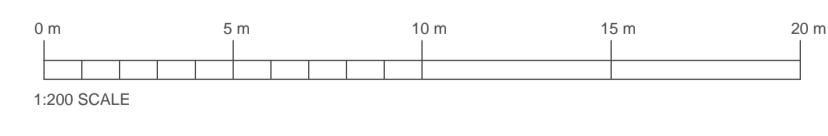

Proposed Site Plan @ 1:200

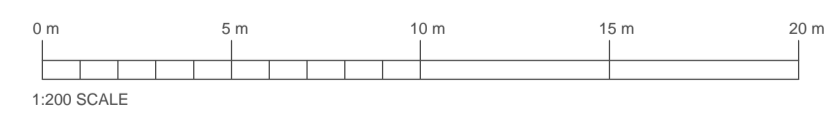

Rev	Date	Comments
		Client David Garrett
		Project June Cottage / Elands Vet Clinic High Street Kemsing TN15 6NB
		Title Location Plan, existing and proposed site plans.
		Project No. _____ Date December 2023
		Drawing No. AX01 _____ Revision A
		Scale 1:1250, 1:200 @ A1 _____ Drawn Check