
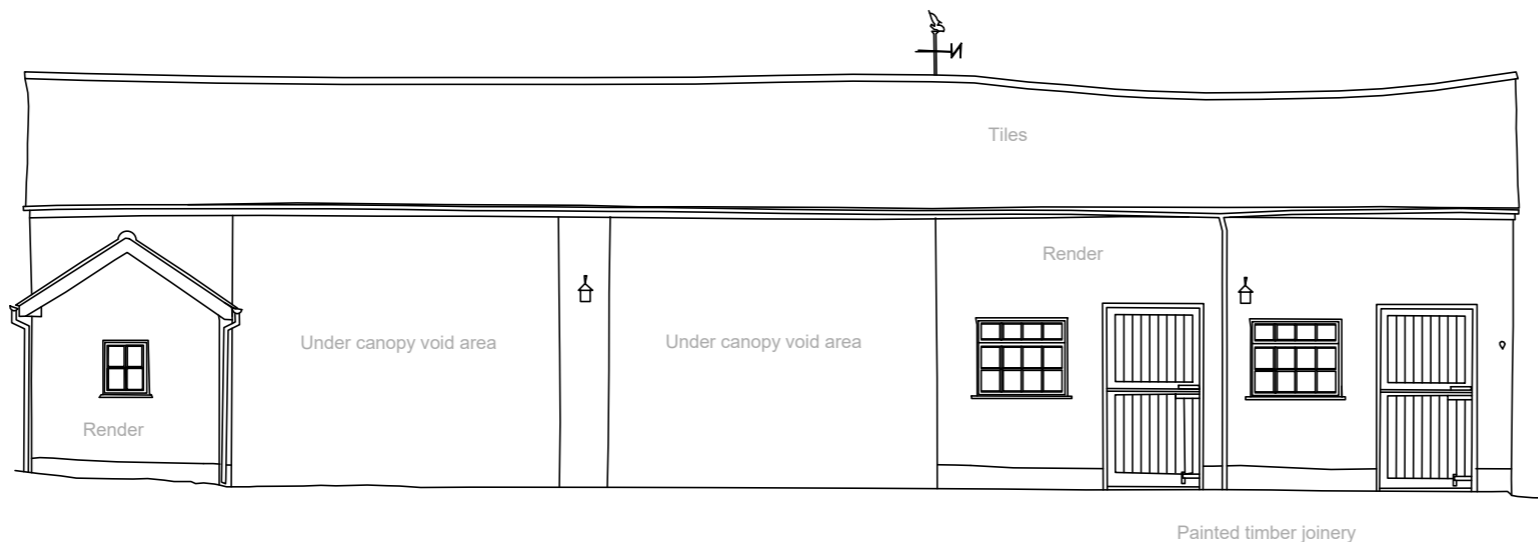



Scale 1:100

metres

 

East elevation

52 m AOD

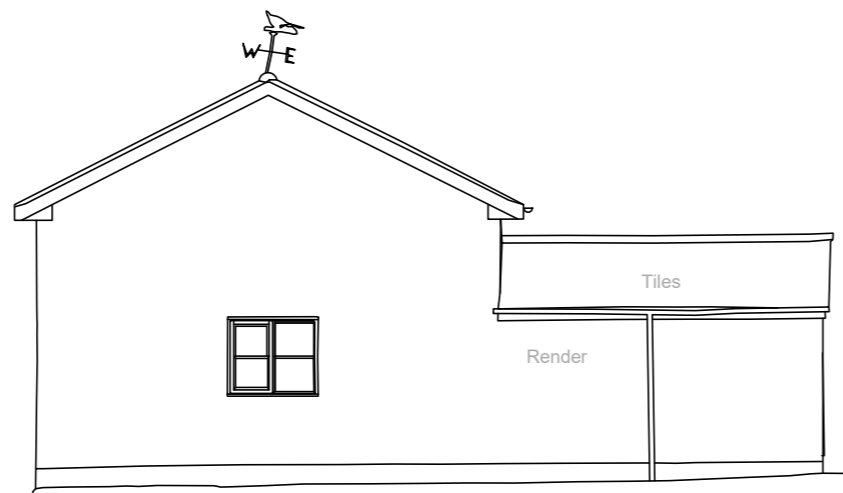


South elevation

52 m AOD

Notes

- i) AOD - Above Ordnance Datum
- ii) Elevation positions shown on inset below

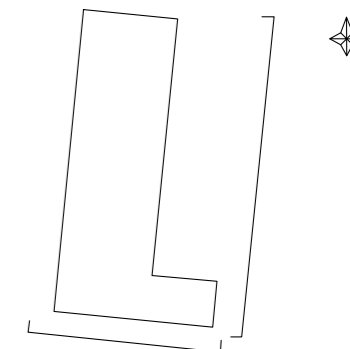

© Project Environmental Solutions Ltd.
8 Shoplatch, Shrewsbury, SY1 1HF

Drawing title
Figure 3.2: Building elevations
(east and south), as existing

Date | November 2023

Revision | Final (Rev 0)

Scale | 1:100 @ A3

PESL No. | SMI.001.b

SURVEYED & DRAWN BY:

James Brennan
Associates

Chartered Surveyors
www.jbrennanassociates.co.uk

Project

Planning application, The Old Vicarage,
Withington, Shrewsbury Shropshire SY4 4QA

Client

Mr. P. and Dr L. Smith