

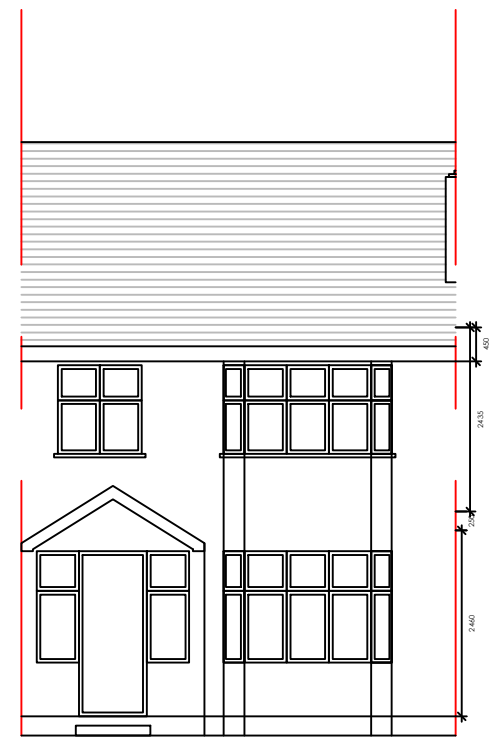



NOTES  
 DO NOT SCALE. WORK TO FIGURED DIMENSIONS ONLY.  
 CONTRACTOR TO CHECK ALL DIMENSIONS.  
 ALL ERRORS AND OMISSIONS TO BE REPORTED TO THE ARCHITECT.

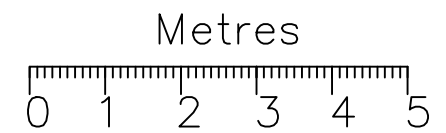


EXISTING FRONT ELEVATION

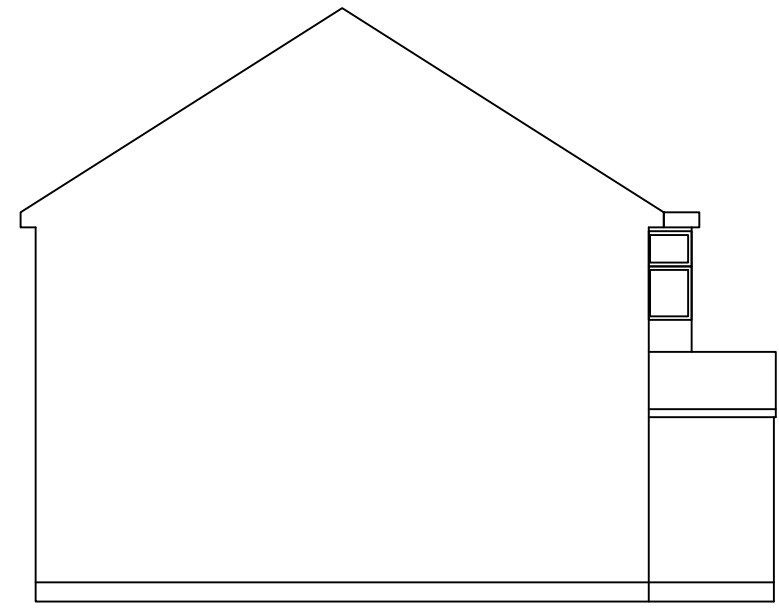

EXISTING SIDE ELEVATION

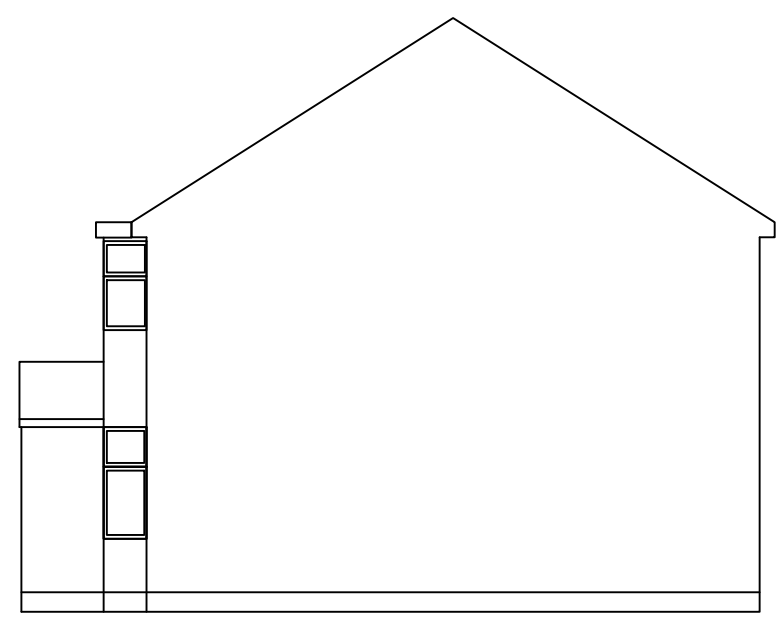

EXISTING SIDE ELEVATION

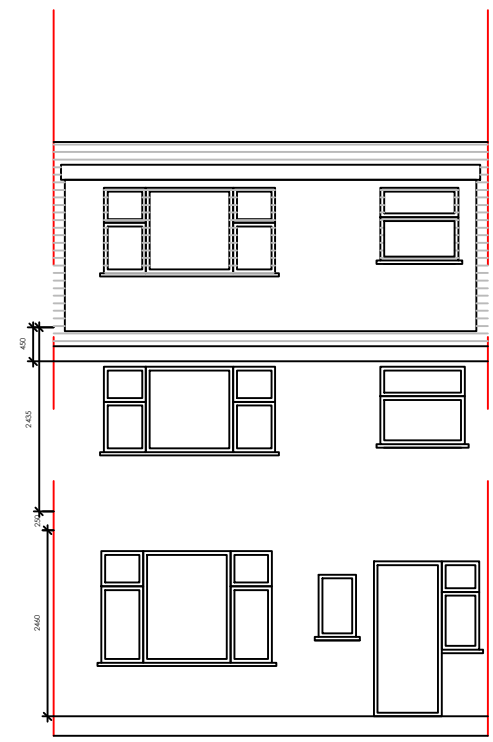

EXISTING REAR ELEVATION

Revision



**IKONIC**  
 BUILDING DESIGN

Architectural Services and Structural Engineers

a : No 05, Unit 11, Rockware Business Centre, Rockware Avenue UB6 0AA  
 m : 07771392495  
 e : Design@ikonicdesign.co.uk  
 w : www.ikonicdesign.co.uk

ADDRESS  
 60 Cambridge Ave, Greenford

PROJECT  
 Proposed Single storey rear extension

TITLE  
 Existing Elevations

Scale 1:100@A3	Date Jan 2024	Drawn by TK
Job Number 910	Drawing Number 002	Revision