


EXISTING GROUND FLOOR

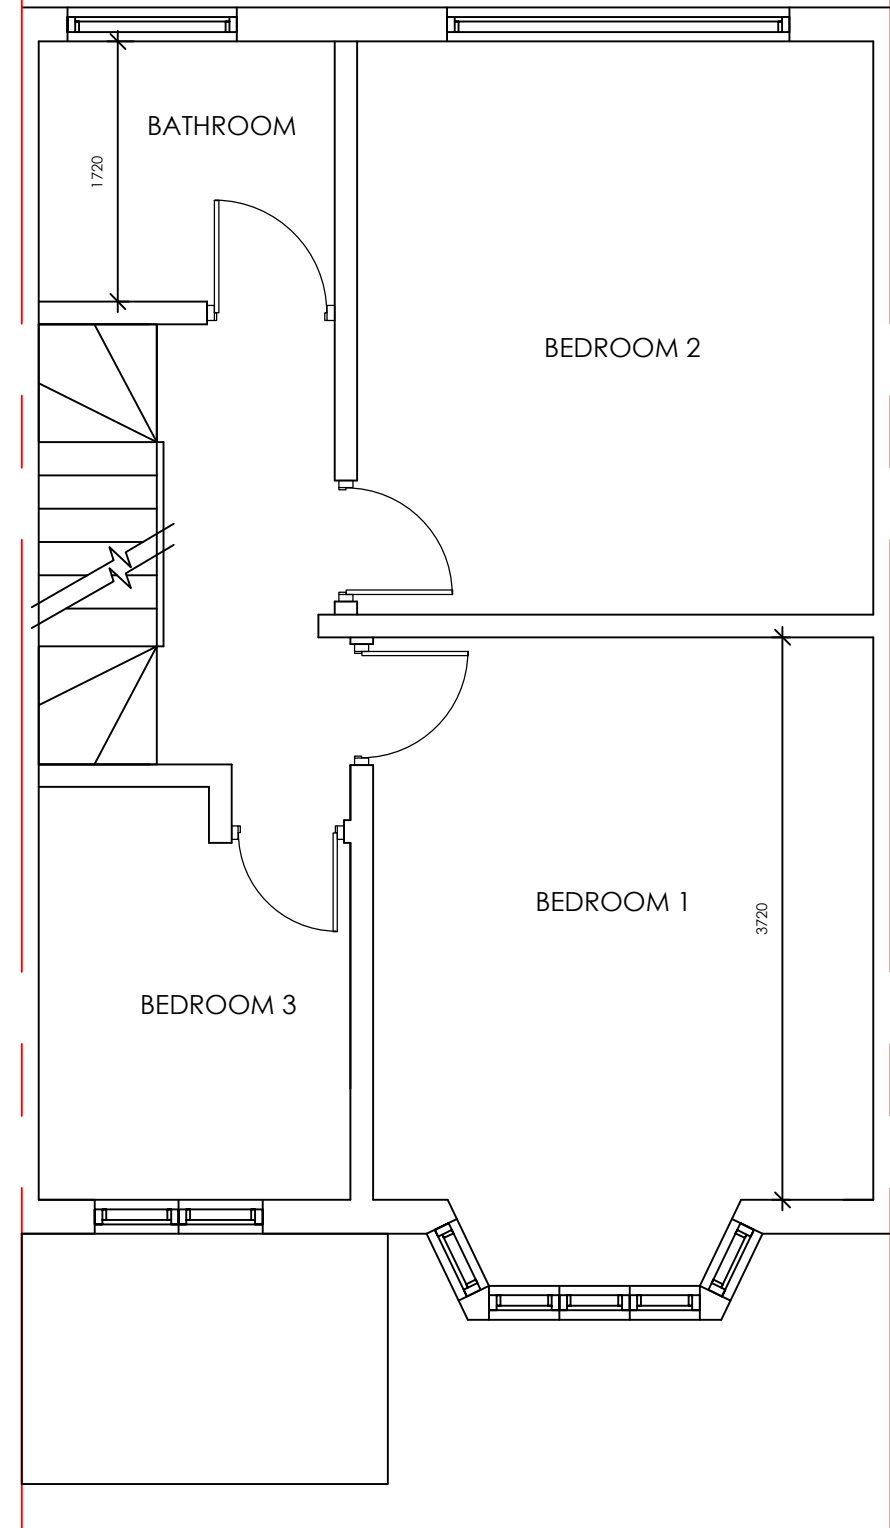

EXISTING FIRST FLOOR

NOTES
DO NOT SCALE. WORK TO FIGURED DIMENSIONS ONLY.
CONTRACTOR TO CHECK ALL DIMENSIONS.
ALL ERRORS AND OMISSIONS TO BE REPORTED TO THE ARCHITECT.

Revision



IKONIC
BUILDING DESIGN

Architectural Services and Structural Engineers

a : No 05, Unit 11, Rockware Business
Centre, Rockware Avenue UB6 0AA
m : 07771392495
e : Design@ikonicdesign.co.uk
w : www.ikonicdesign.co.uk

ADDRESS
60 Cambridge Ave, Greenford

PROJECT
Proposed Single storey rear extension

TITLE
Existing floor plans

Scale 1:50@A3	Date Jan 2024	Drawn by TK
Job Number 910	Drawing Number 001	Revision