



NOTES
 DO NOT SCALE. WORK TO FIGURED DIMENSIONS ONLY.
 CONTRACTOR TO CHECK ALL DIMENSIONS.
 ALL ERRORS AND OMISSIONS TO BE REPORTED TO THE ARCHITECT.



EXISTING FRONT ELEVATION
 SAME AS EXISTING

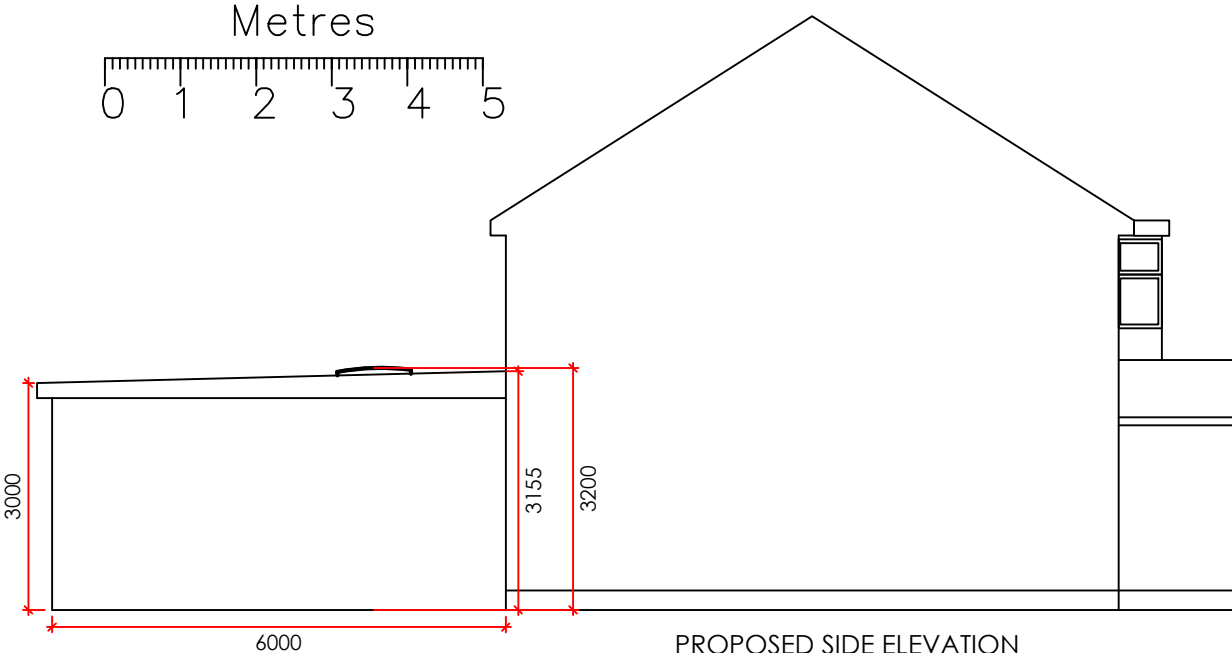

PROPOSED SIDE ELEVATION

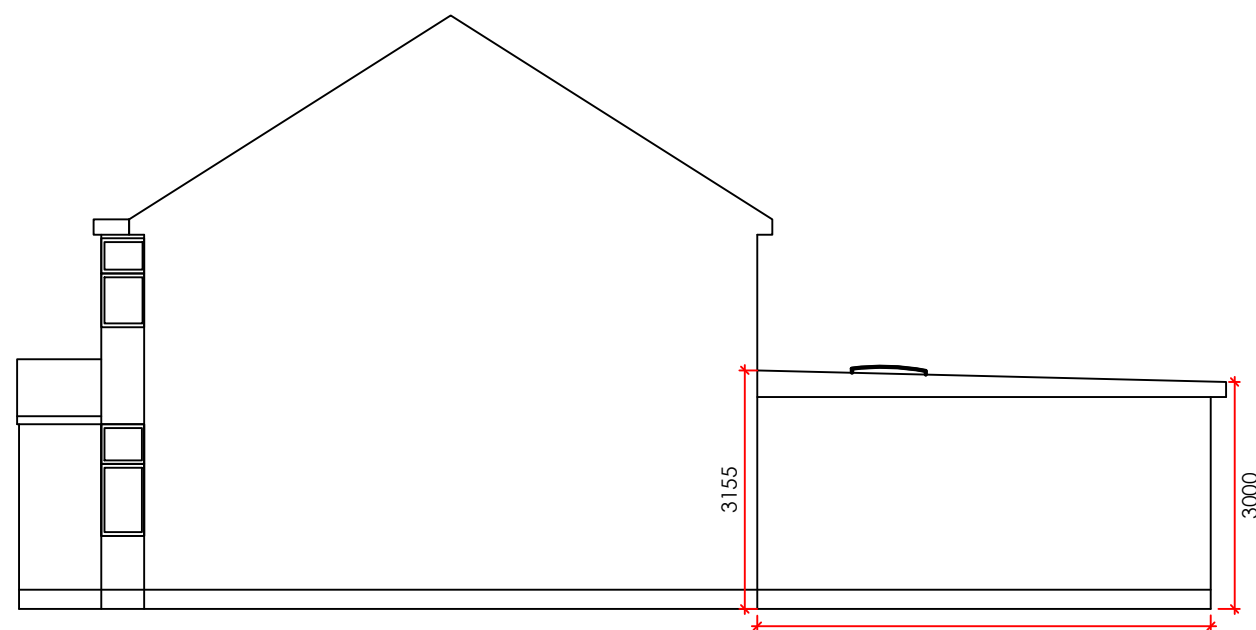

PROPOSED SIDE ELEVATION



PROPOSED REAR ELEVATION

Revision



IKONIC
 BUILDING DESIGN

Architectural Services and Structural Engineers

a : No 05, Unit 11, Rockware Business
 Centre, Rockware Avenue UB6 0AA
 m : 07771392495
 e : Design@ikonicdesign.co.uk
 w : www.ikonicdesign.co.uk

ADDRESS
 60 Cambridge Ave, Greenford

PROJECT
 Proposed Single storey rear extension

TITLE
 Proposed Elevations

Scale 1:100@A3	Date Jan 2024	Drawn by TK
Job Number 910	Drawing Number 004	Revision