


NOTES  
 DO NOT SCALE. WORK TO FIGURED DIMENSIONS ONLY.  
 CONTRACTOR TO CHECK ALL DIMENSIONS.  
 ALL ERRORS AND OMISSIONS TO BE REPORTED TO THE ARCHITECT.

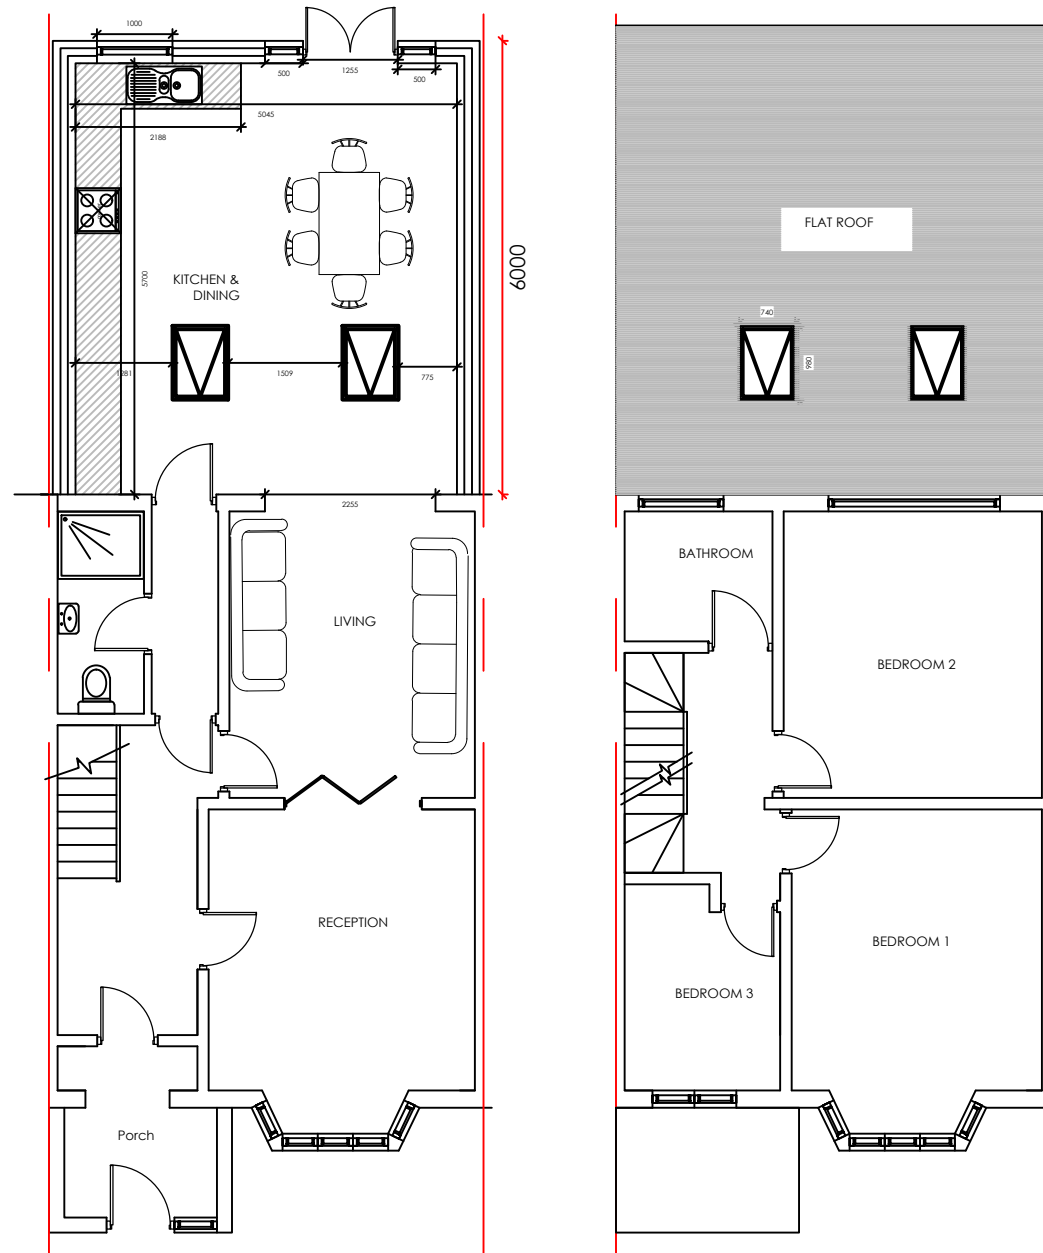

PROPOSED GROUND FLOOR

EXISTING FIRST FLOOR  
 WITH PROPOSED ROOF  
 PLAN FOR EXTENSION

Revision



**IKONIC**  
 BUILDING DESIGN

Architectural Services and Structural Engineers

a : No 05, Unit 11, Rockware Business  
 Centre, Rockware Avenue UB6 0AA  
 m : 07771392495  
 e : Design@ikonicdesign.co.uk  
 w : www.ikonicdesign.co.uk

ADDRESS  
 60 Cambridge Ave, Greenford

PROJECT  
 Proposed Single storey rear extension

TITLE  
 Proposed Floor plans

Scale 1:100@A3	Date Jan 2024	Drawn by TK
Job Number 910	Drawing Number 003	Revision