


Rear Elevation from 16 Lochbank Gardens

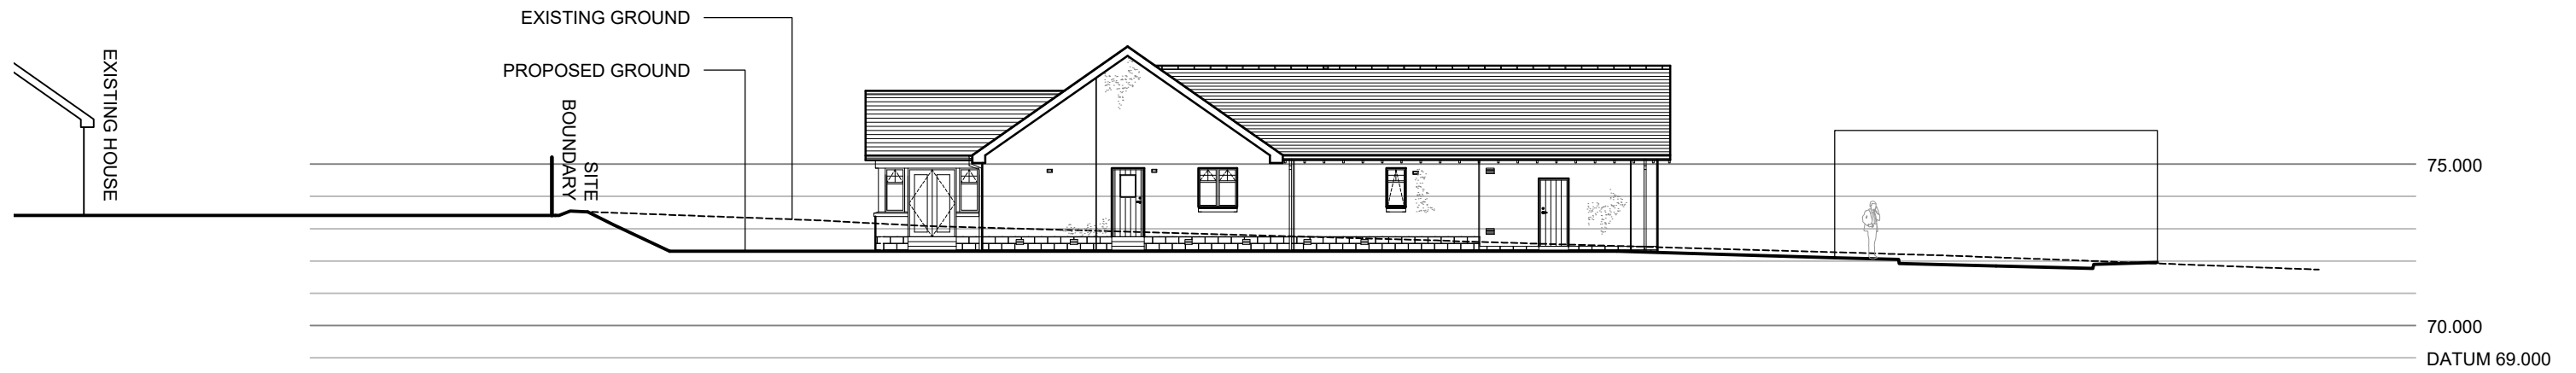

73.415										72.270	72.212	72.113	71.999	71.923	71.732	EXISTING GROUND LEVEL
73.415	1:2	73.118	1:10	72.300	FLAT	72.300	FINISHED FLOOR LEVEL: 72.750	72.236	1:20	72.103		71.849		71.953		PROPOSED LEVELS

SECTION 4

Site Section 1:200

A.B. Roger & Young
Chartered Architect & Surveyors
9 Macgregor Street, Brechin
Tel: 01356 622125 Fax: 622644

Job Title: Proposed New Housing at Land North of Turbeg, Forfar (F9) for Guild Homes (Tayside) Ltd
Glenshiel DG SL +1.3m Housetype Plot 131

Scale 1:100 1:200 at A3	Date Jan 2024
Drawing Title Site section and rear elevation	Drawn By AHW
Drawing No. 2019/TRF121/01	Checked By

Revisions: