



A.B. Roger & Young
Chartered Architect & Surveyors
9 Macgregor Street, Brechin
Tel: 01356 622125 Fax: 622644

Job Title: Proposed New Housing at Land North of Turfbeg, Forfar (F9) for Guild Homes (Tayside) Ltd
Glenshiel Housetype DG SL + 1.3m Plot 131

Scale 1:100 1:200 at A3	Date Jan 2024
Drawing Title Plans & Elevations	Drawn By DW
Drawing No. 2017/TRF/016	Checked By AHW
Revisions:	

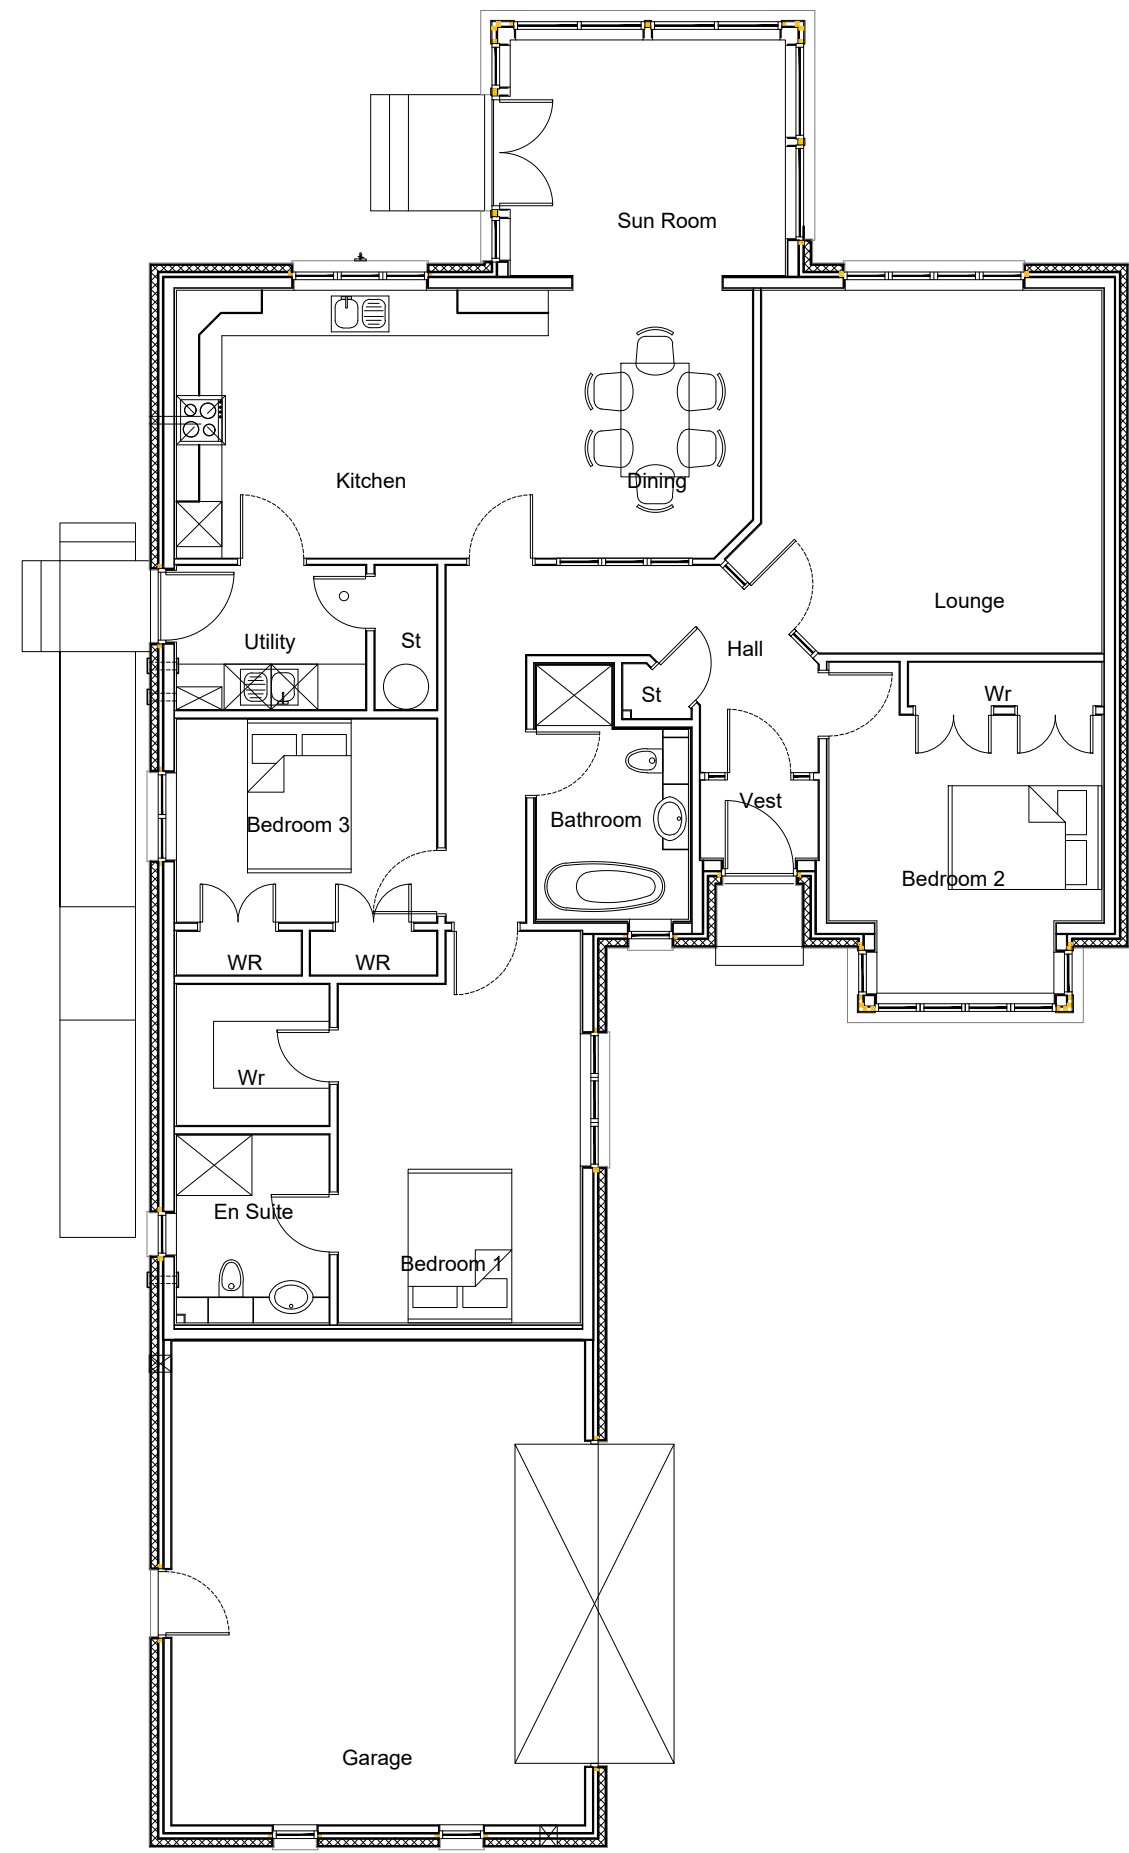

Ground Floor Plan 1:100

 


South Elevation 1:200




North Elevation 1:200



West Elevation 1:200

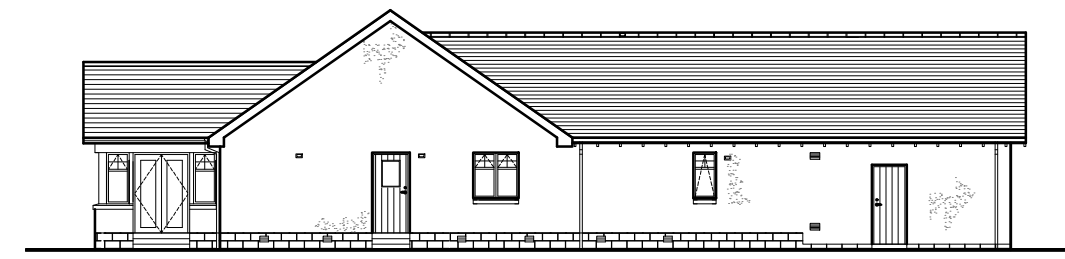

East Elevation 1:200

 

Materials:
Roof: Dark Grey Concrete Tiles
Walls: White or Derby Spar Dry Dash Render.
Windows and Doors- White UPVC
Rainwater goods- Black UPVC
Garage door- White sectional overhead