

EXISTING NORTH EAST ELEVATION. 1:100




EXISTING SOUTH EAST ELEVATION, 1:100




EXISTING SOUTH WEST ELEVATION, 1:100



EXISTING NORTH WEST ELEVATION. 1:100

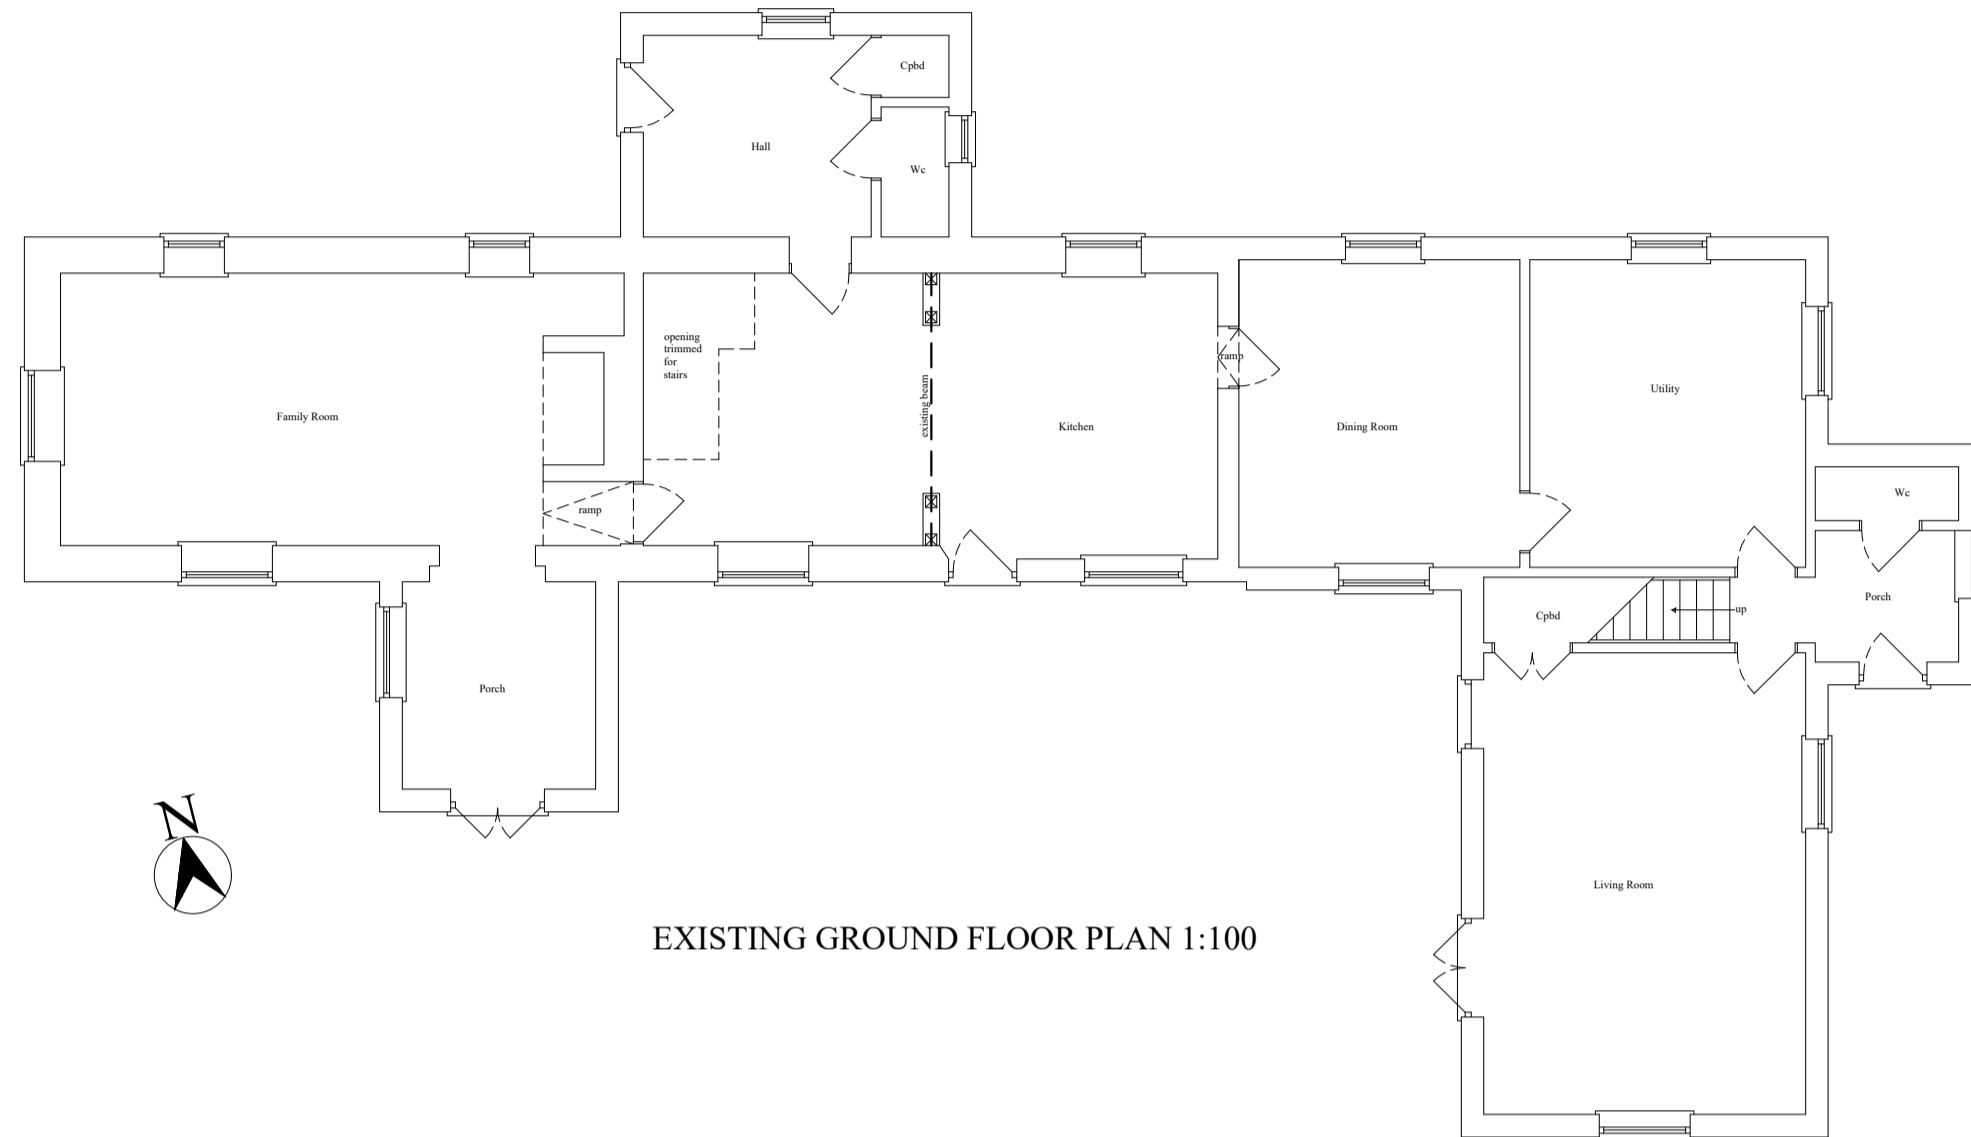


EXISTING GROUND FLOOR PLAN 1:100

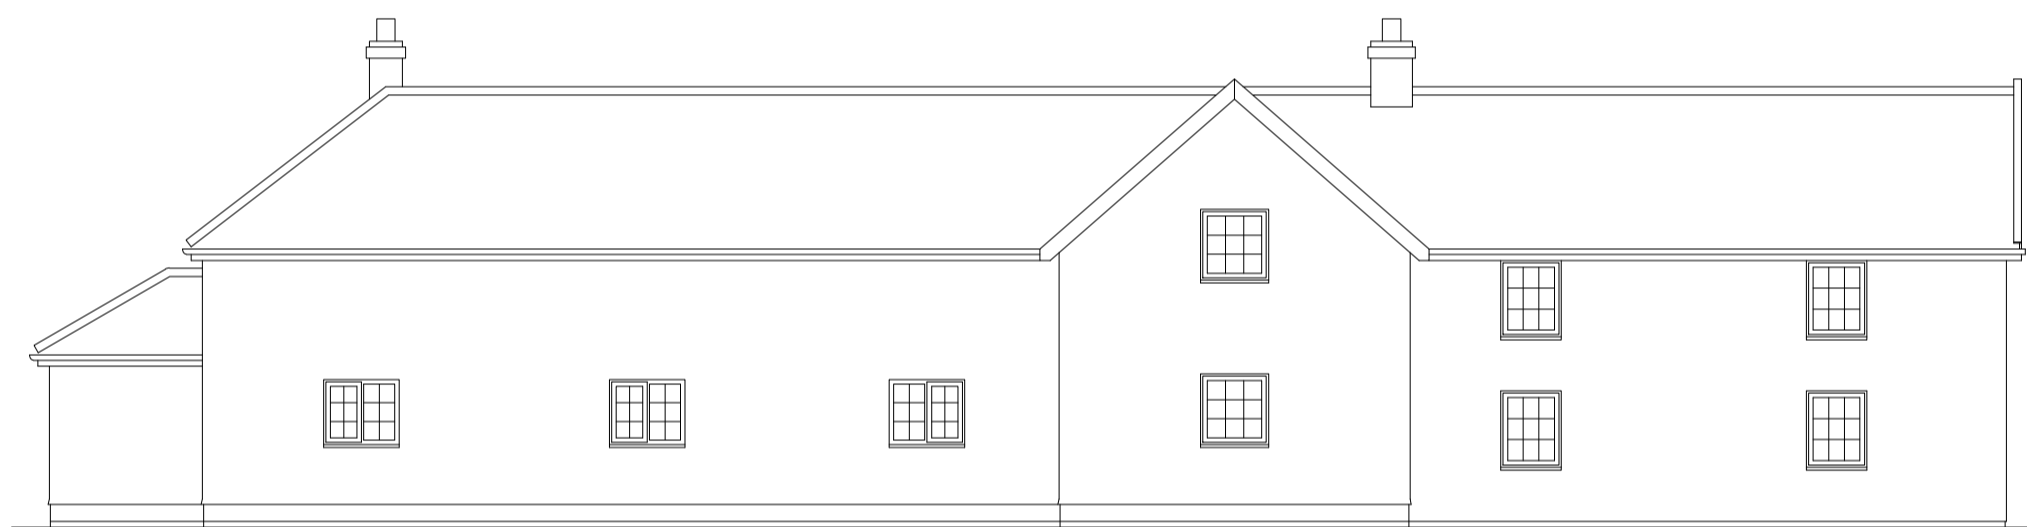

PROPOSED NORTH EAST ELEVATION. 1:100




PROPOSED SOUTH EAST ELEVATION. 1:100

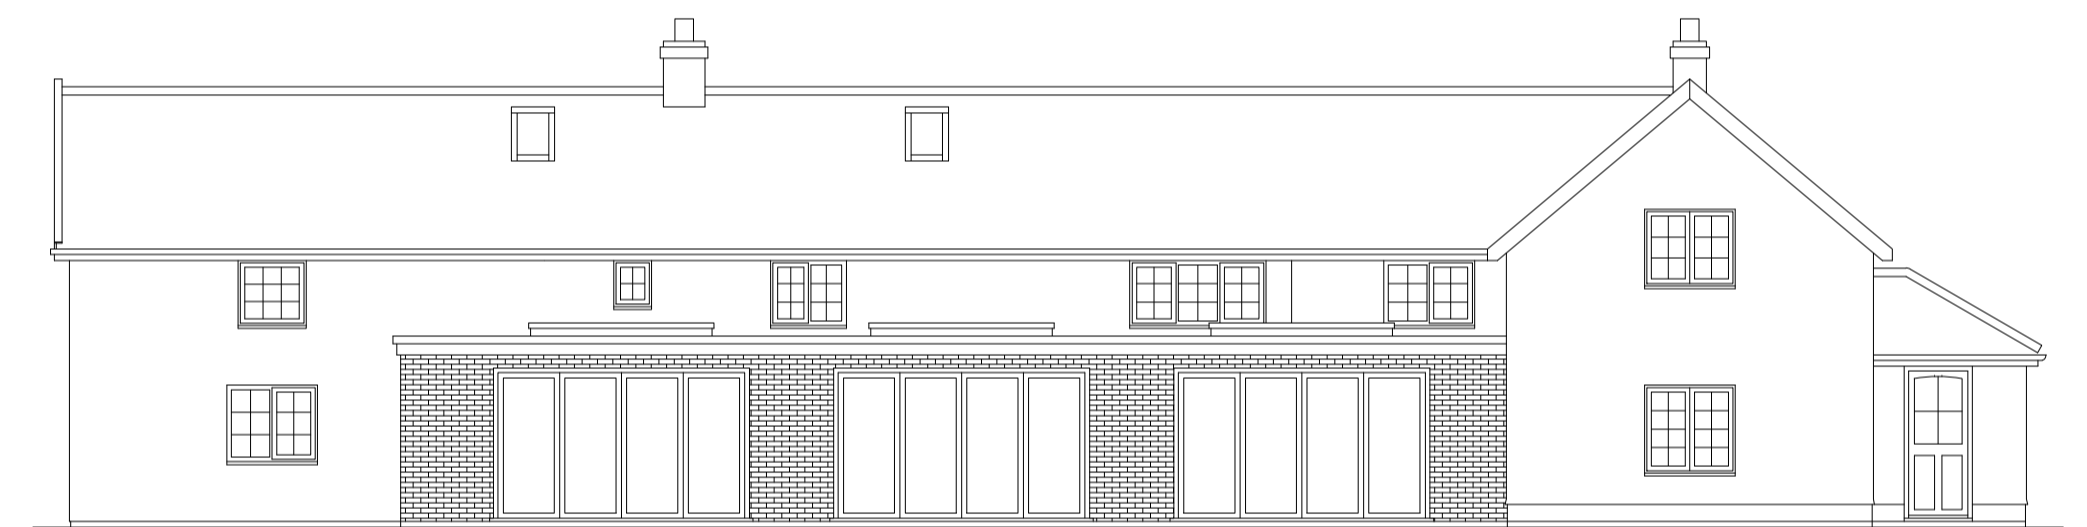


PROPOSED SOUTH WEST ELEVATION, 1:100



PROPOSED NORTH WEST ELEVATION, 1:100,

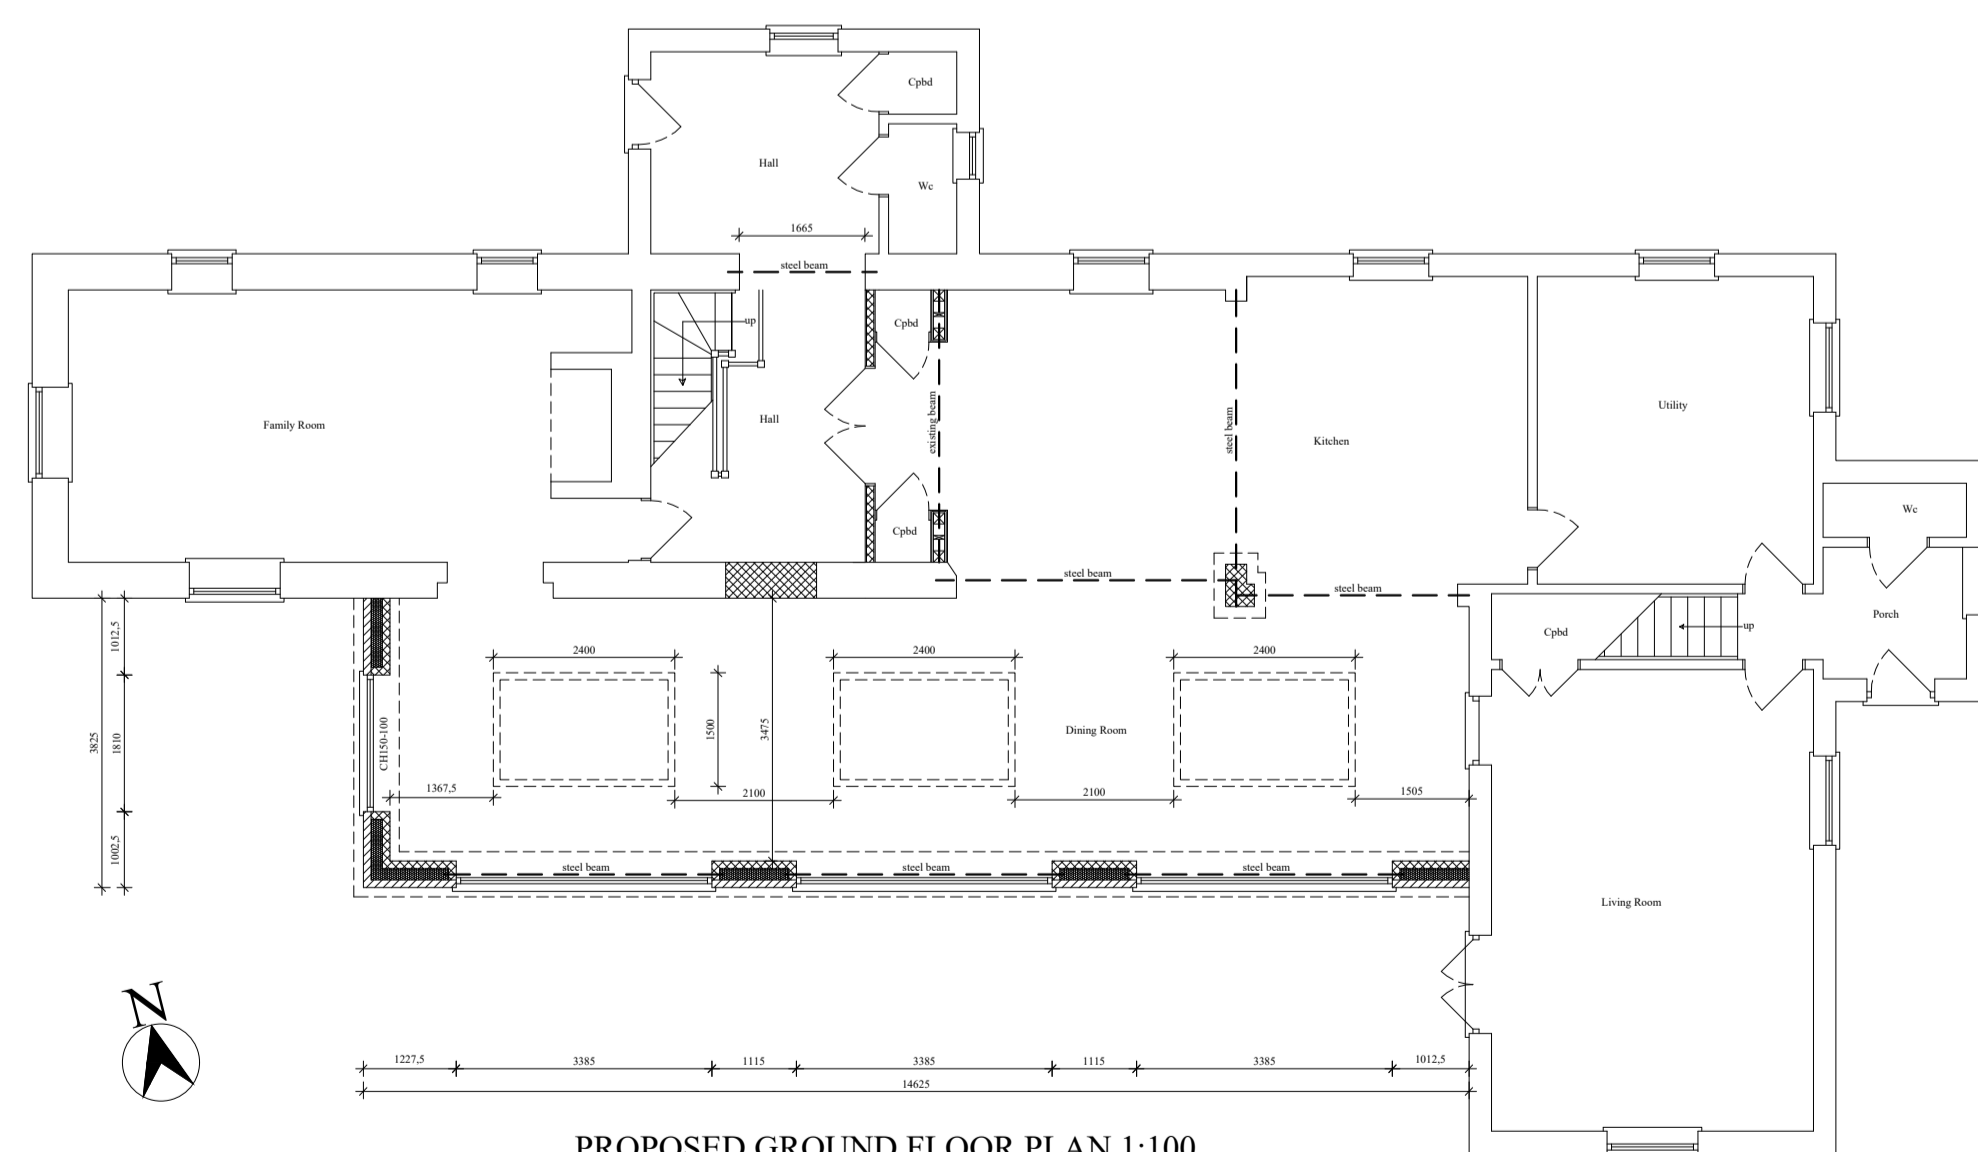

PROPOSED GROUND FLOOR PLAN 1:100

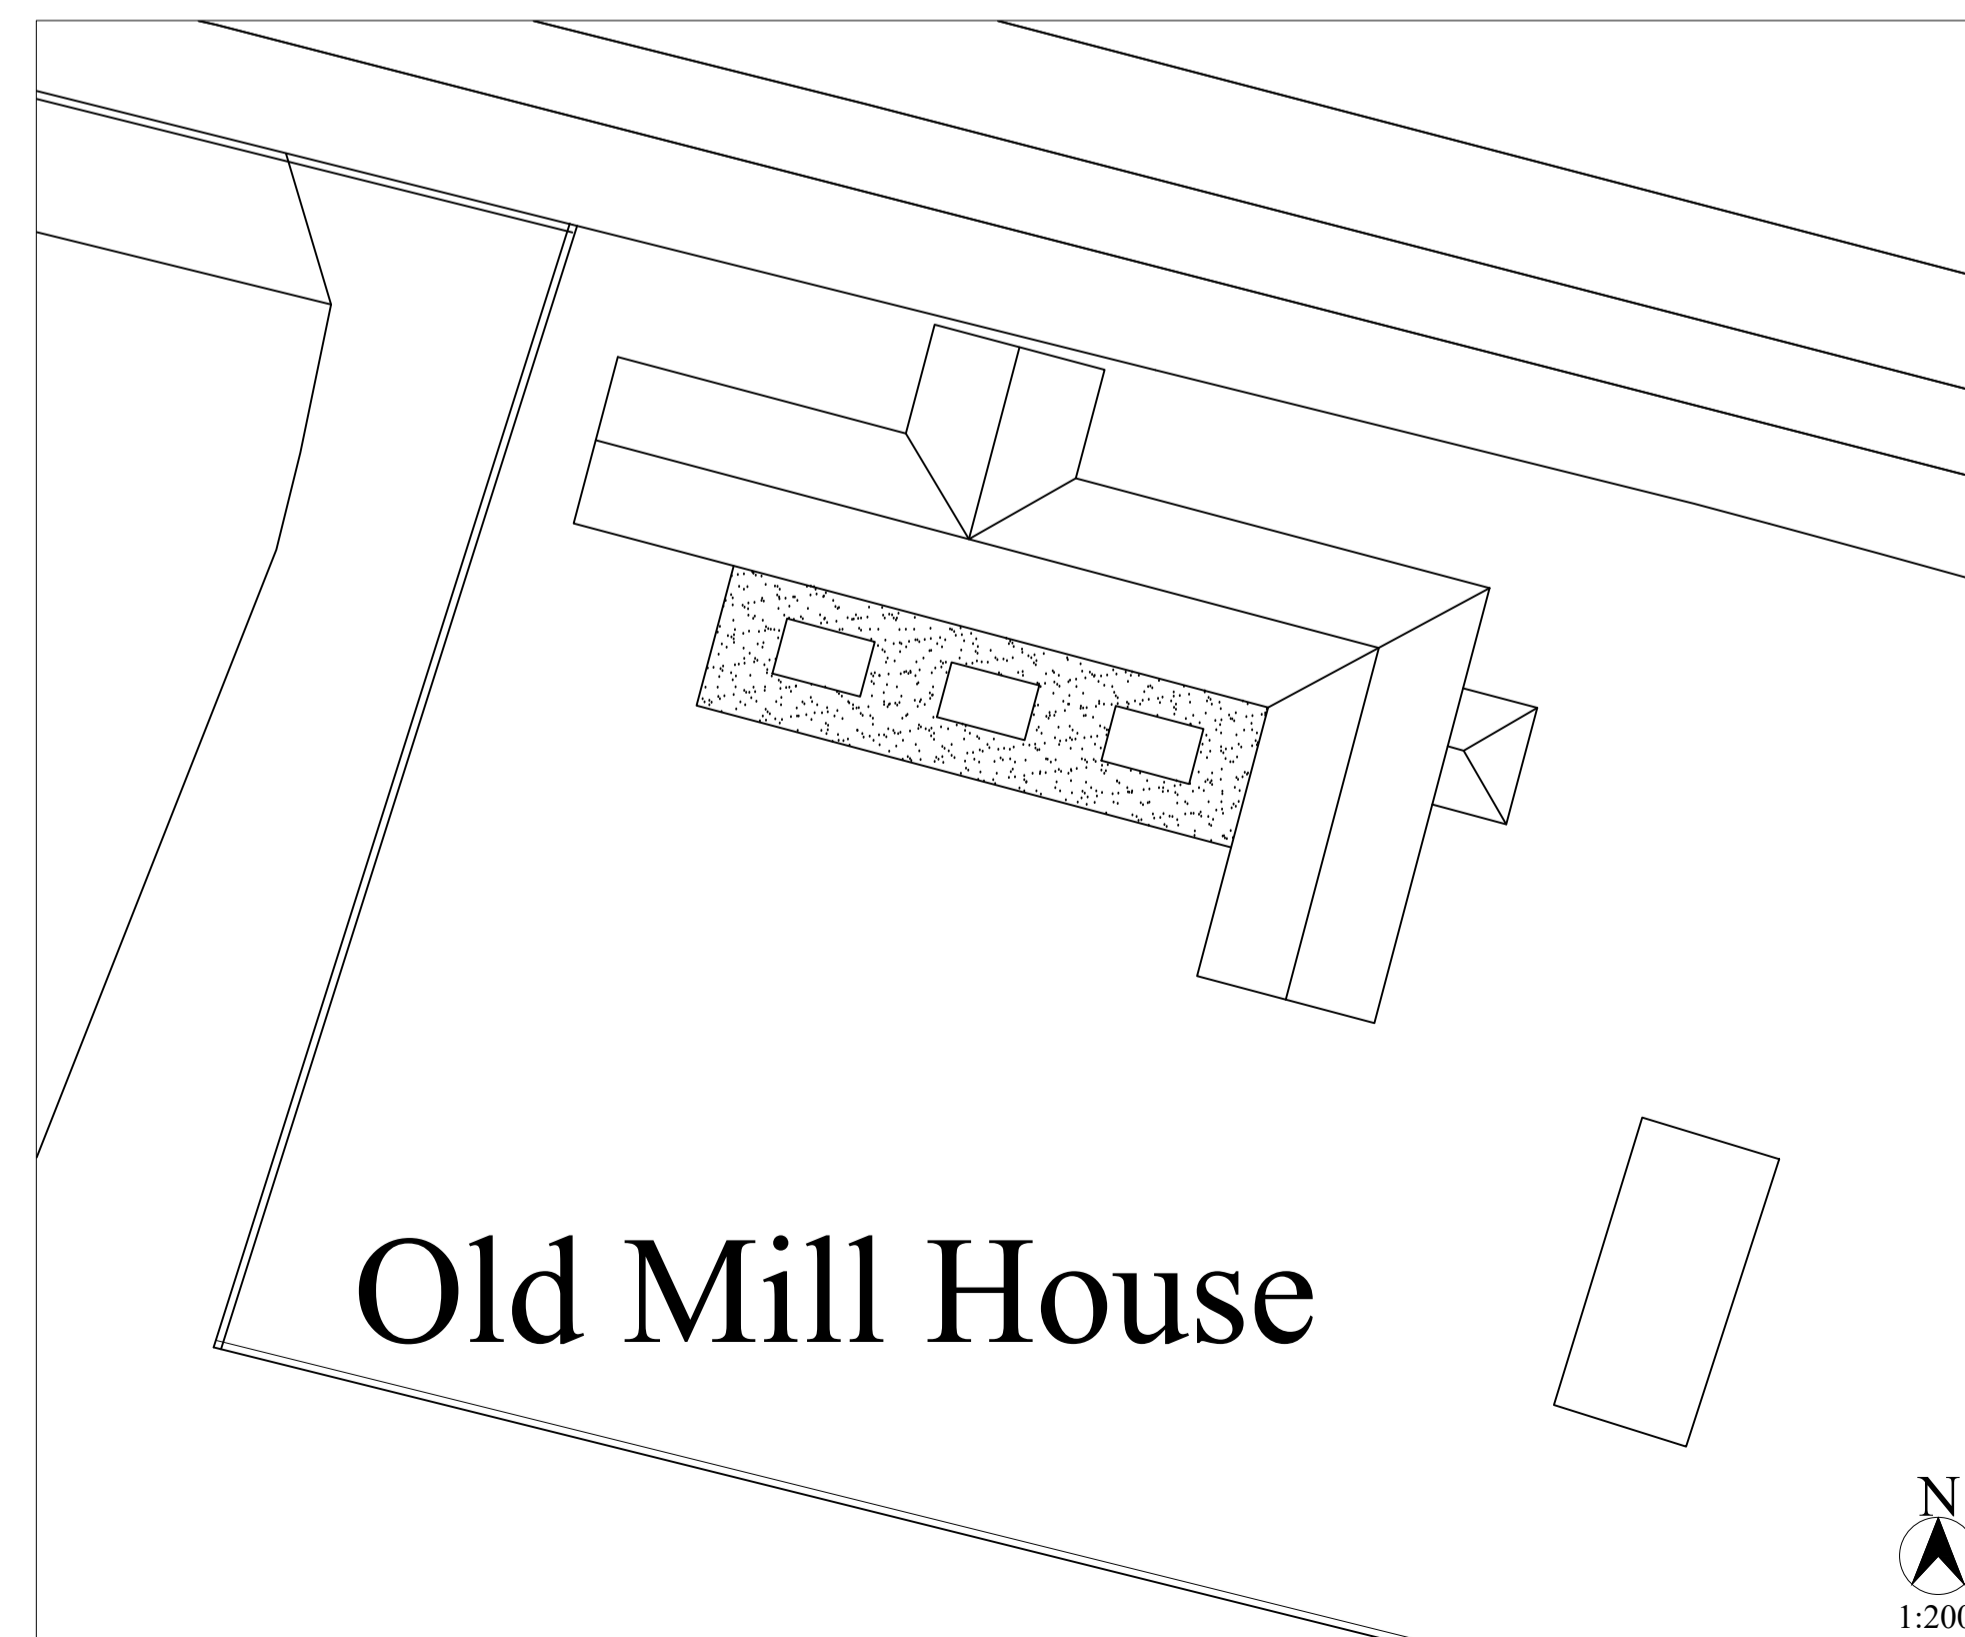

Old Mill House



EXISTING AND PROPOSED
GROUND FLOOR PLANS AND
ELEVATIONS
FOR A SINGLE STOREY
REAR EXTENSION AND
INTERNAL ALTERATIONS
AT
THE OLD MILL HOUSE
THE COMMON,
BOTESDALE
FOR
Mr & Mrs FRANCIS

SCALE: 1:50, 1:100, 1:200
dwg no: 850, 10th Jan 2024
REV.

MICHAEL RAYNER
ARCHITECTURAL
01508 536 669
07900 431 431
mike.raynerbco@googlemail.com