




ground floor plan

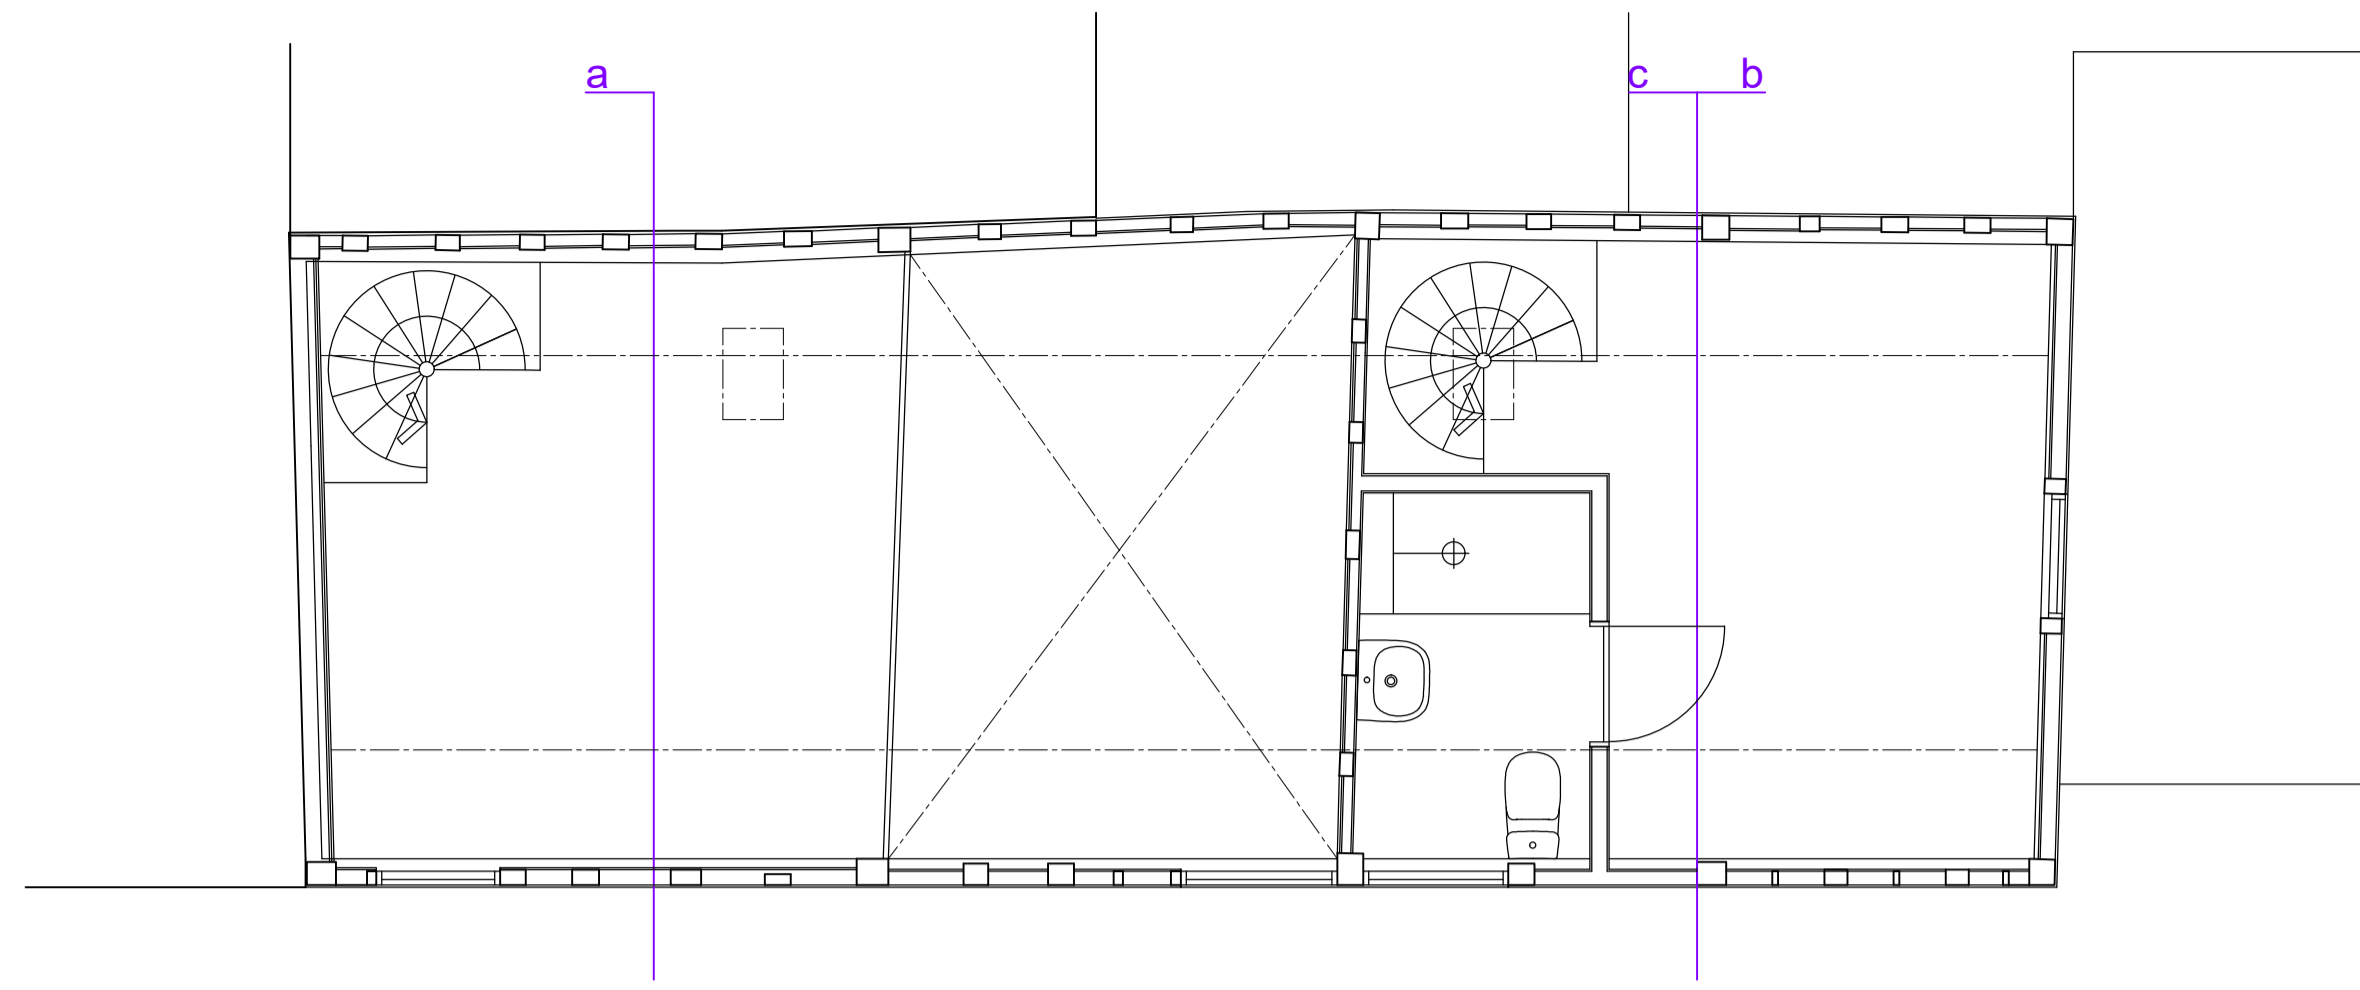


first floor plan

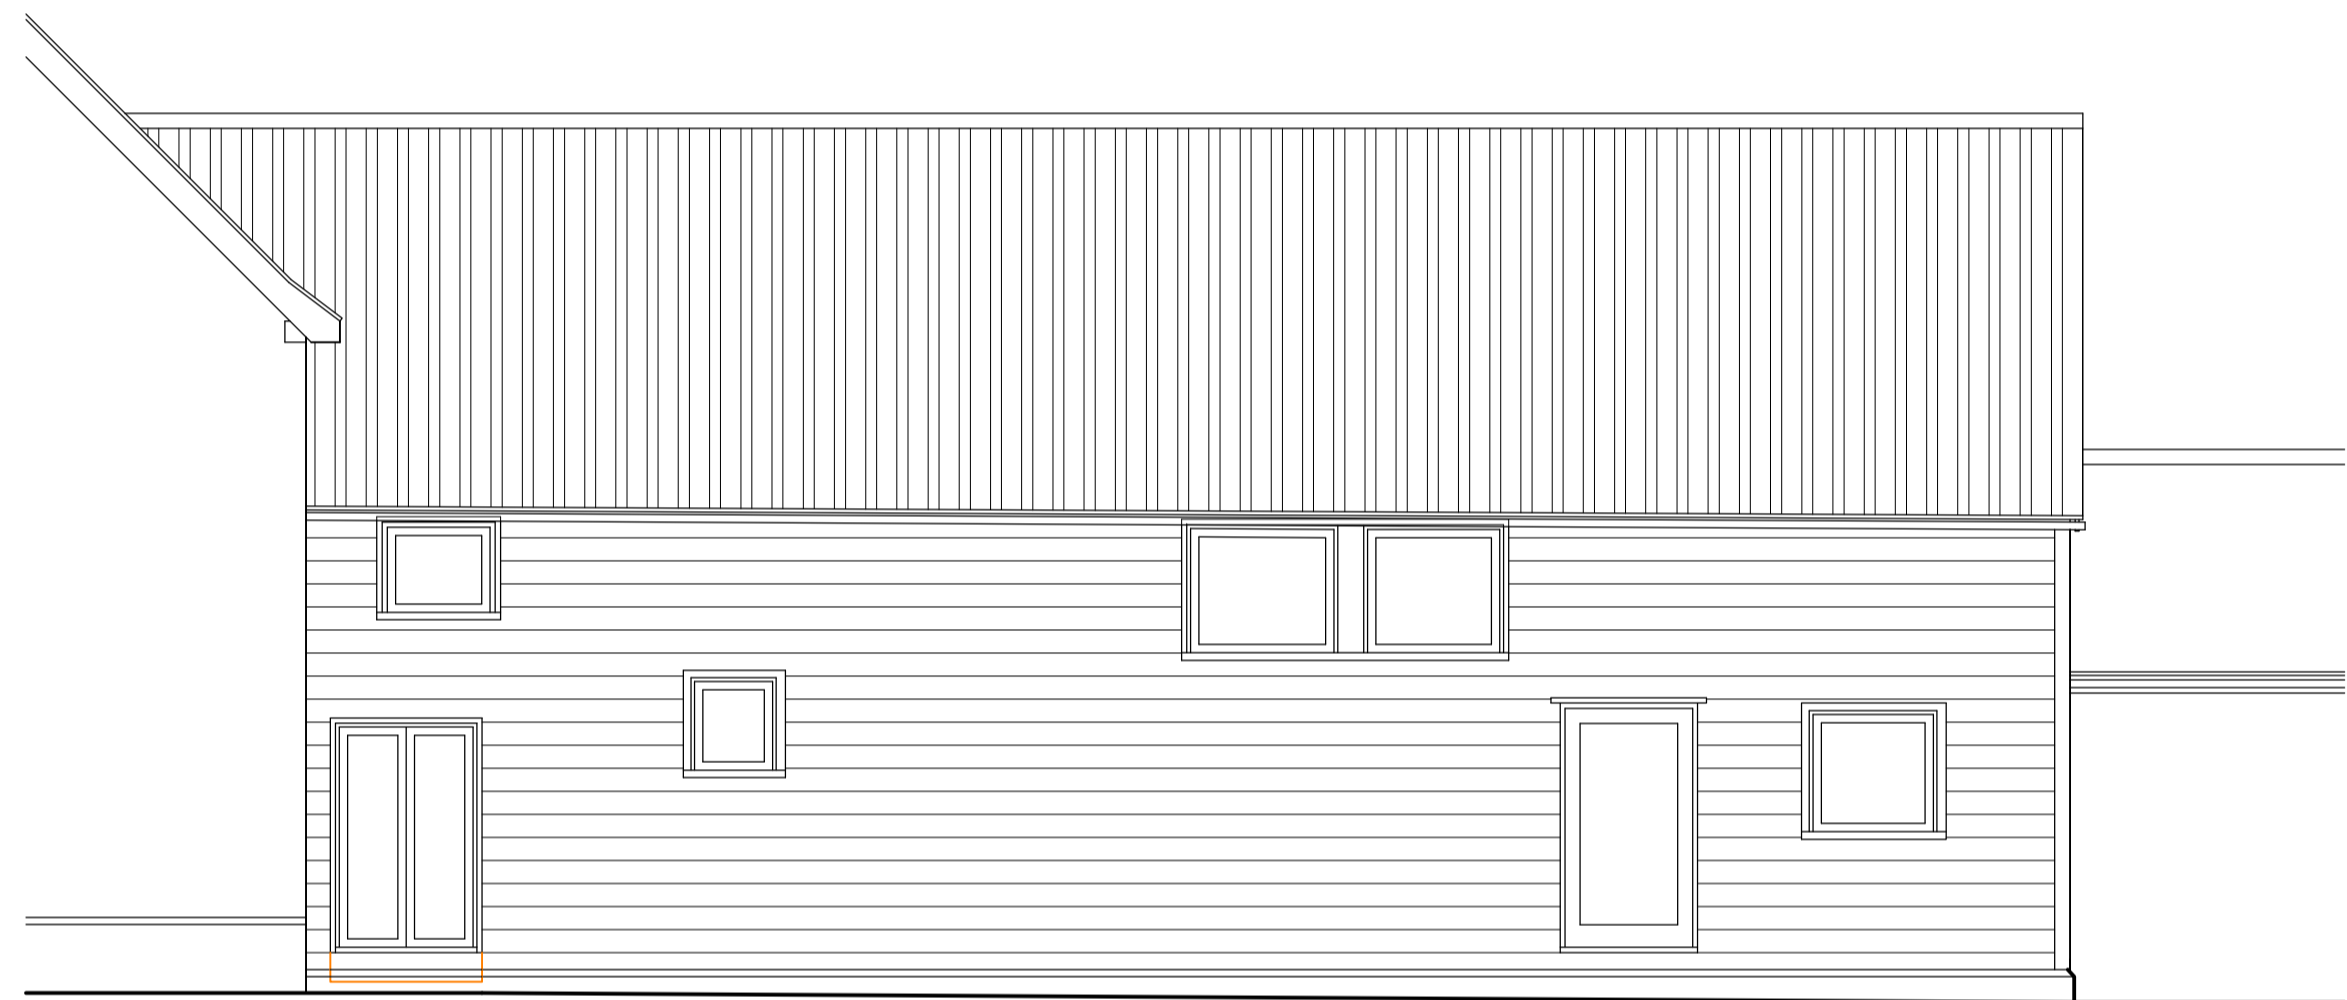


front elevation (south west)

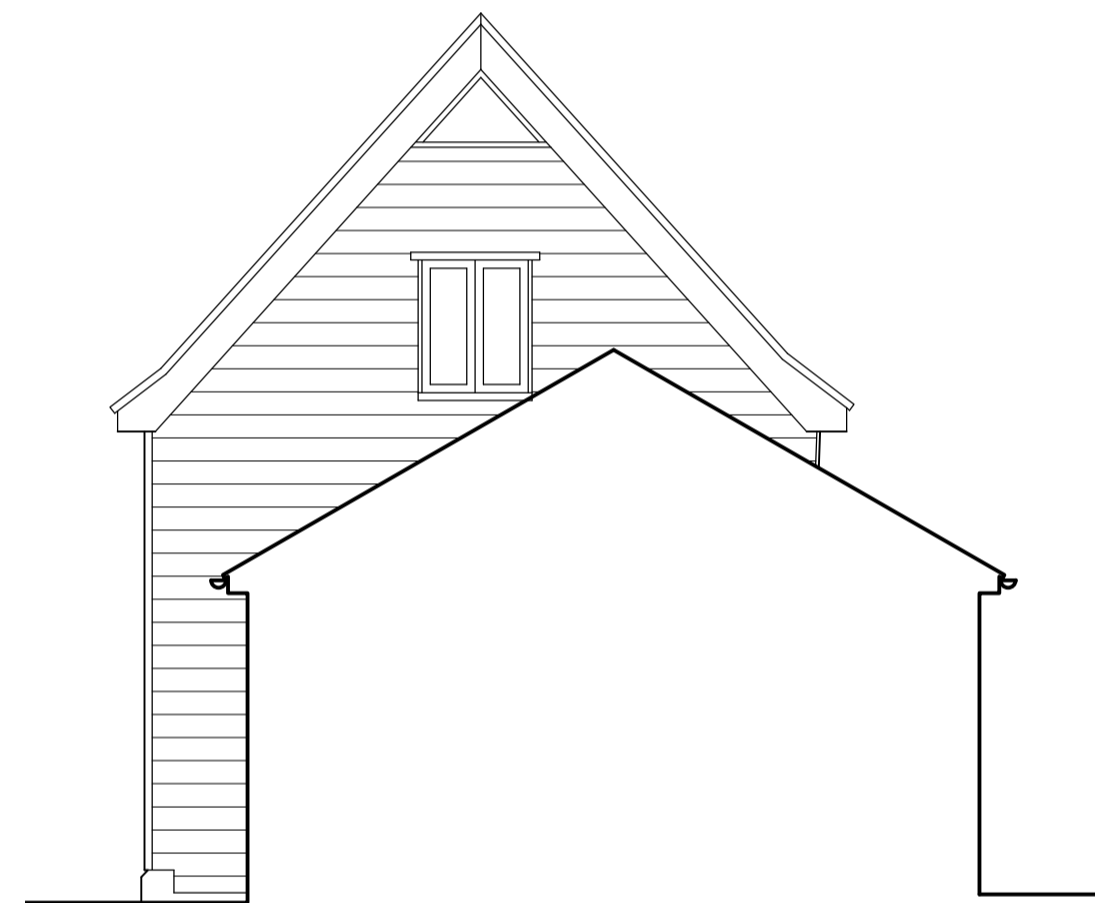


side elevation (south east)

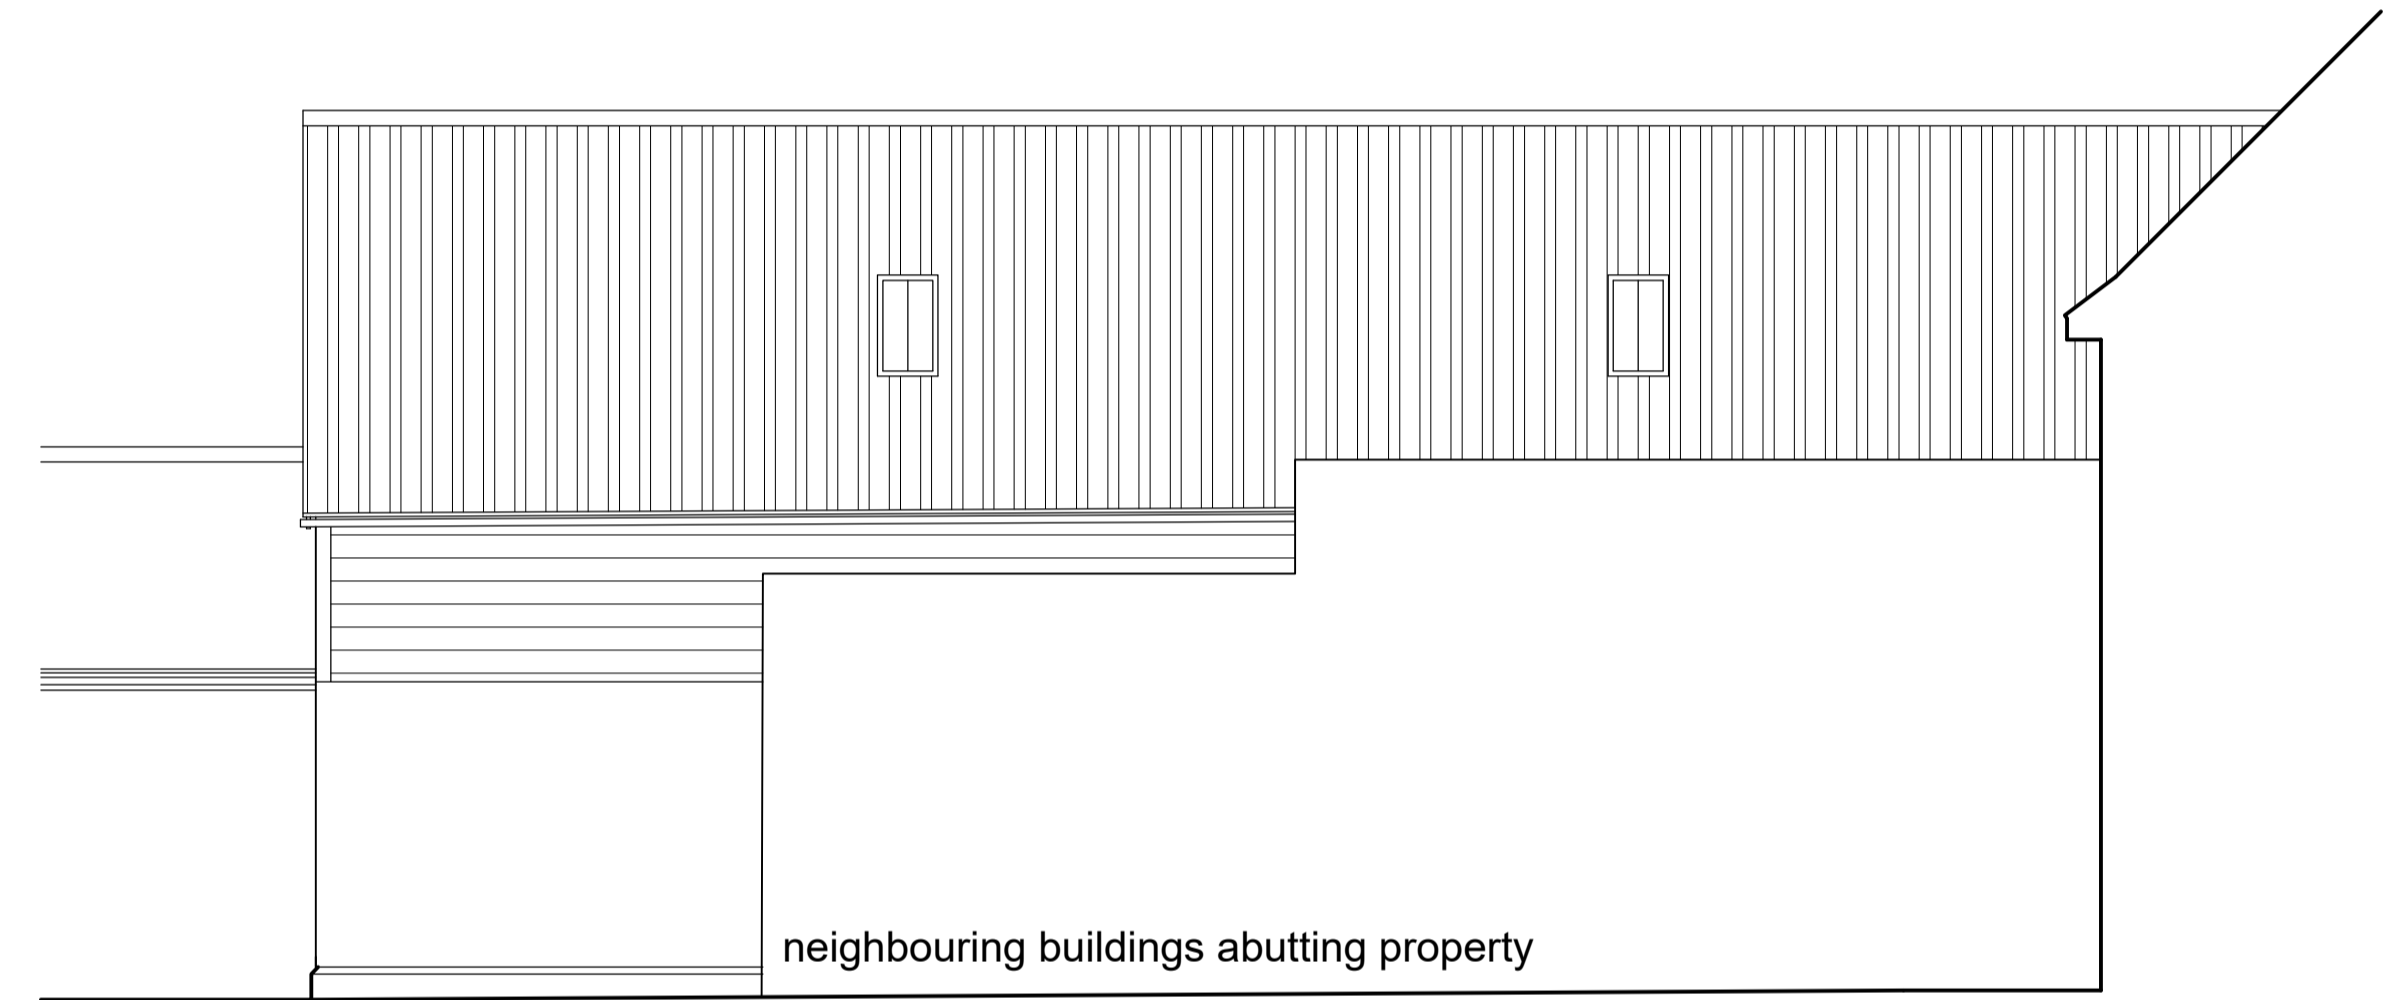


rear elevation (north east)

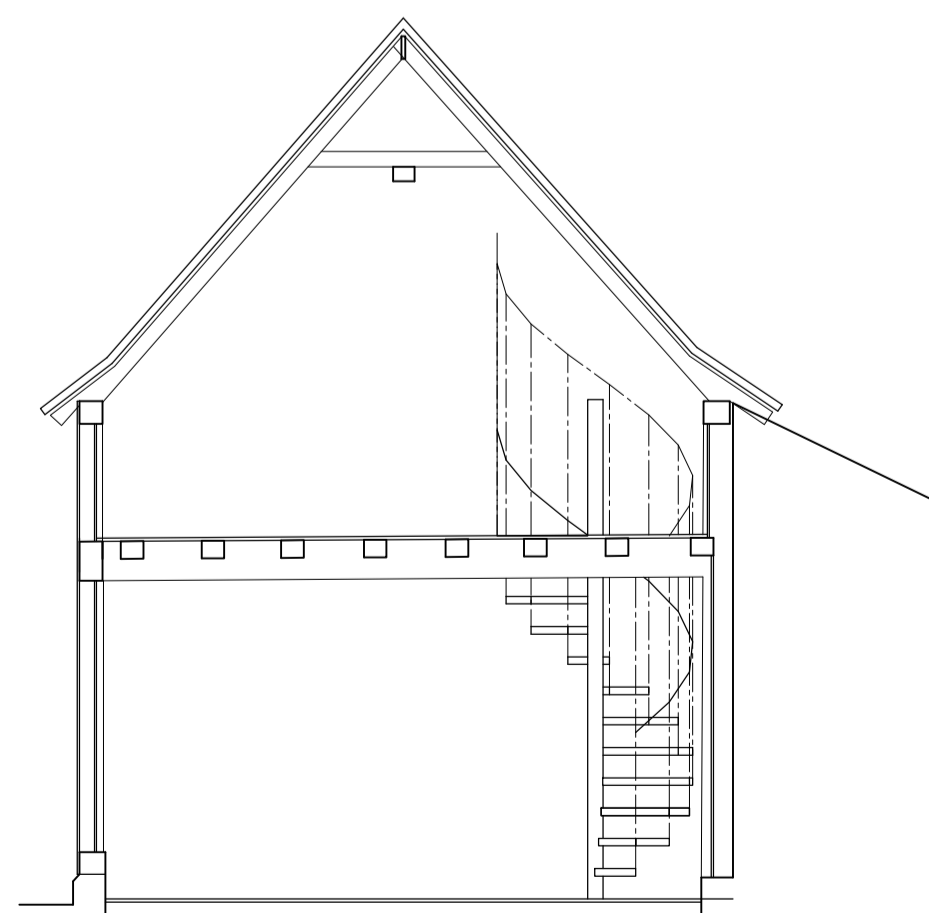



section a

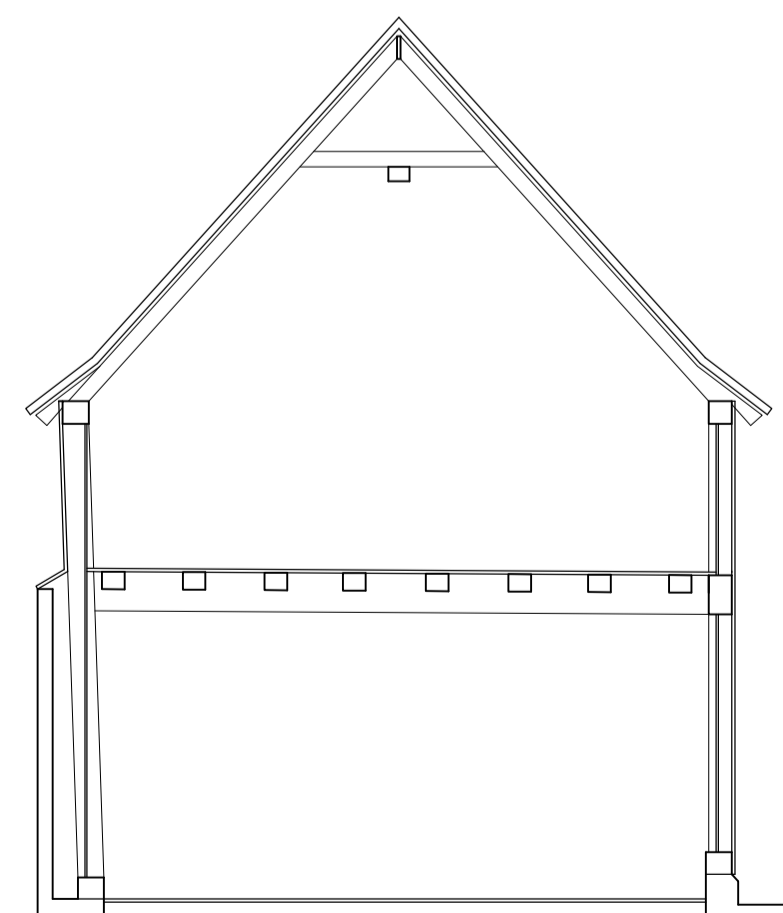

section b

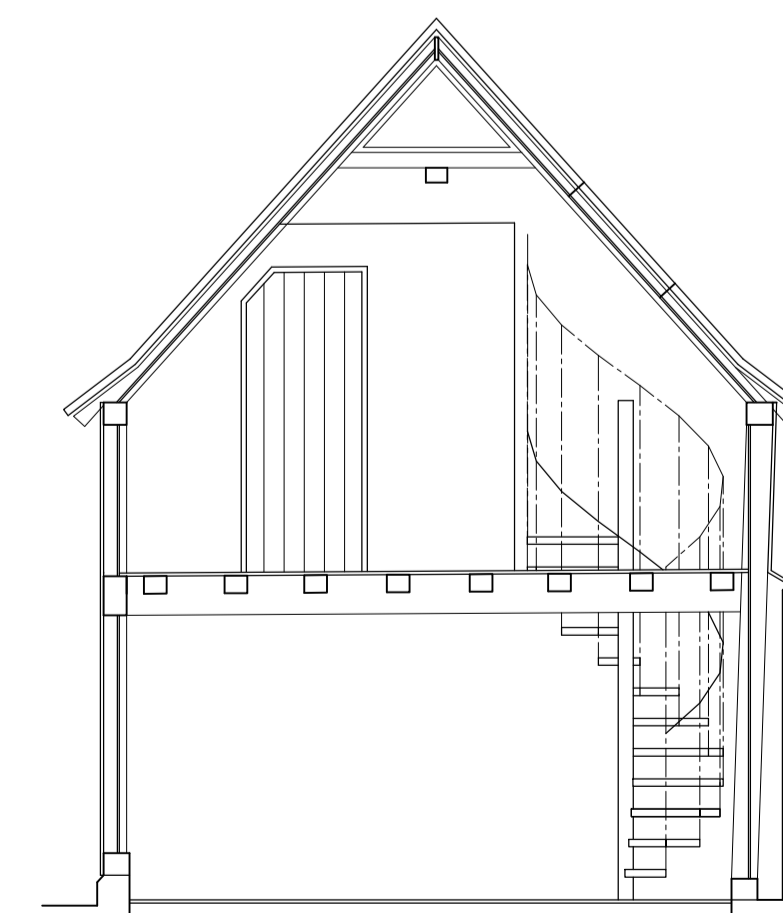

section c

 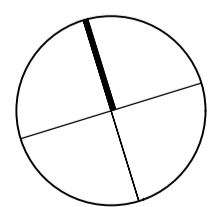

A 19.12.22 kitchen window		nb	nb
Rev.	Date	Details	Drawn / Checked
Issued for:			
PLANNING			
Project/Client:		Project No:	
2 Bridge Street		1782	
Needham Market		Dwg No:	Rev:
		20	A
		Scale:	@ A1
		1:50	
Drawing:		North:	
plans, elevations, section		○	
as proposed		Drawn By:	Date:
		nb	16.11.22
		Checked By:	Date:
		nb	16.11.22

Nick BARBER
Architects

design@nickbarberarchitects.uk
www.nickbarberarchitects.uk
42 Kirby Rise / Barham / IPSWICH / Suffolk / IP6 0AX
01473 839 767 / 07932 033 360
Nick BARBER Architects Ltd / Registered in England 8867467

© Nick Barber Architects
Contractors must work only to figured dimensions which are to be checked on site
This line measures 90mm at stated sheet size