




ground floor plan

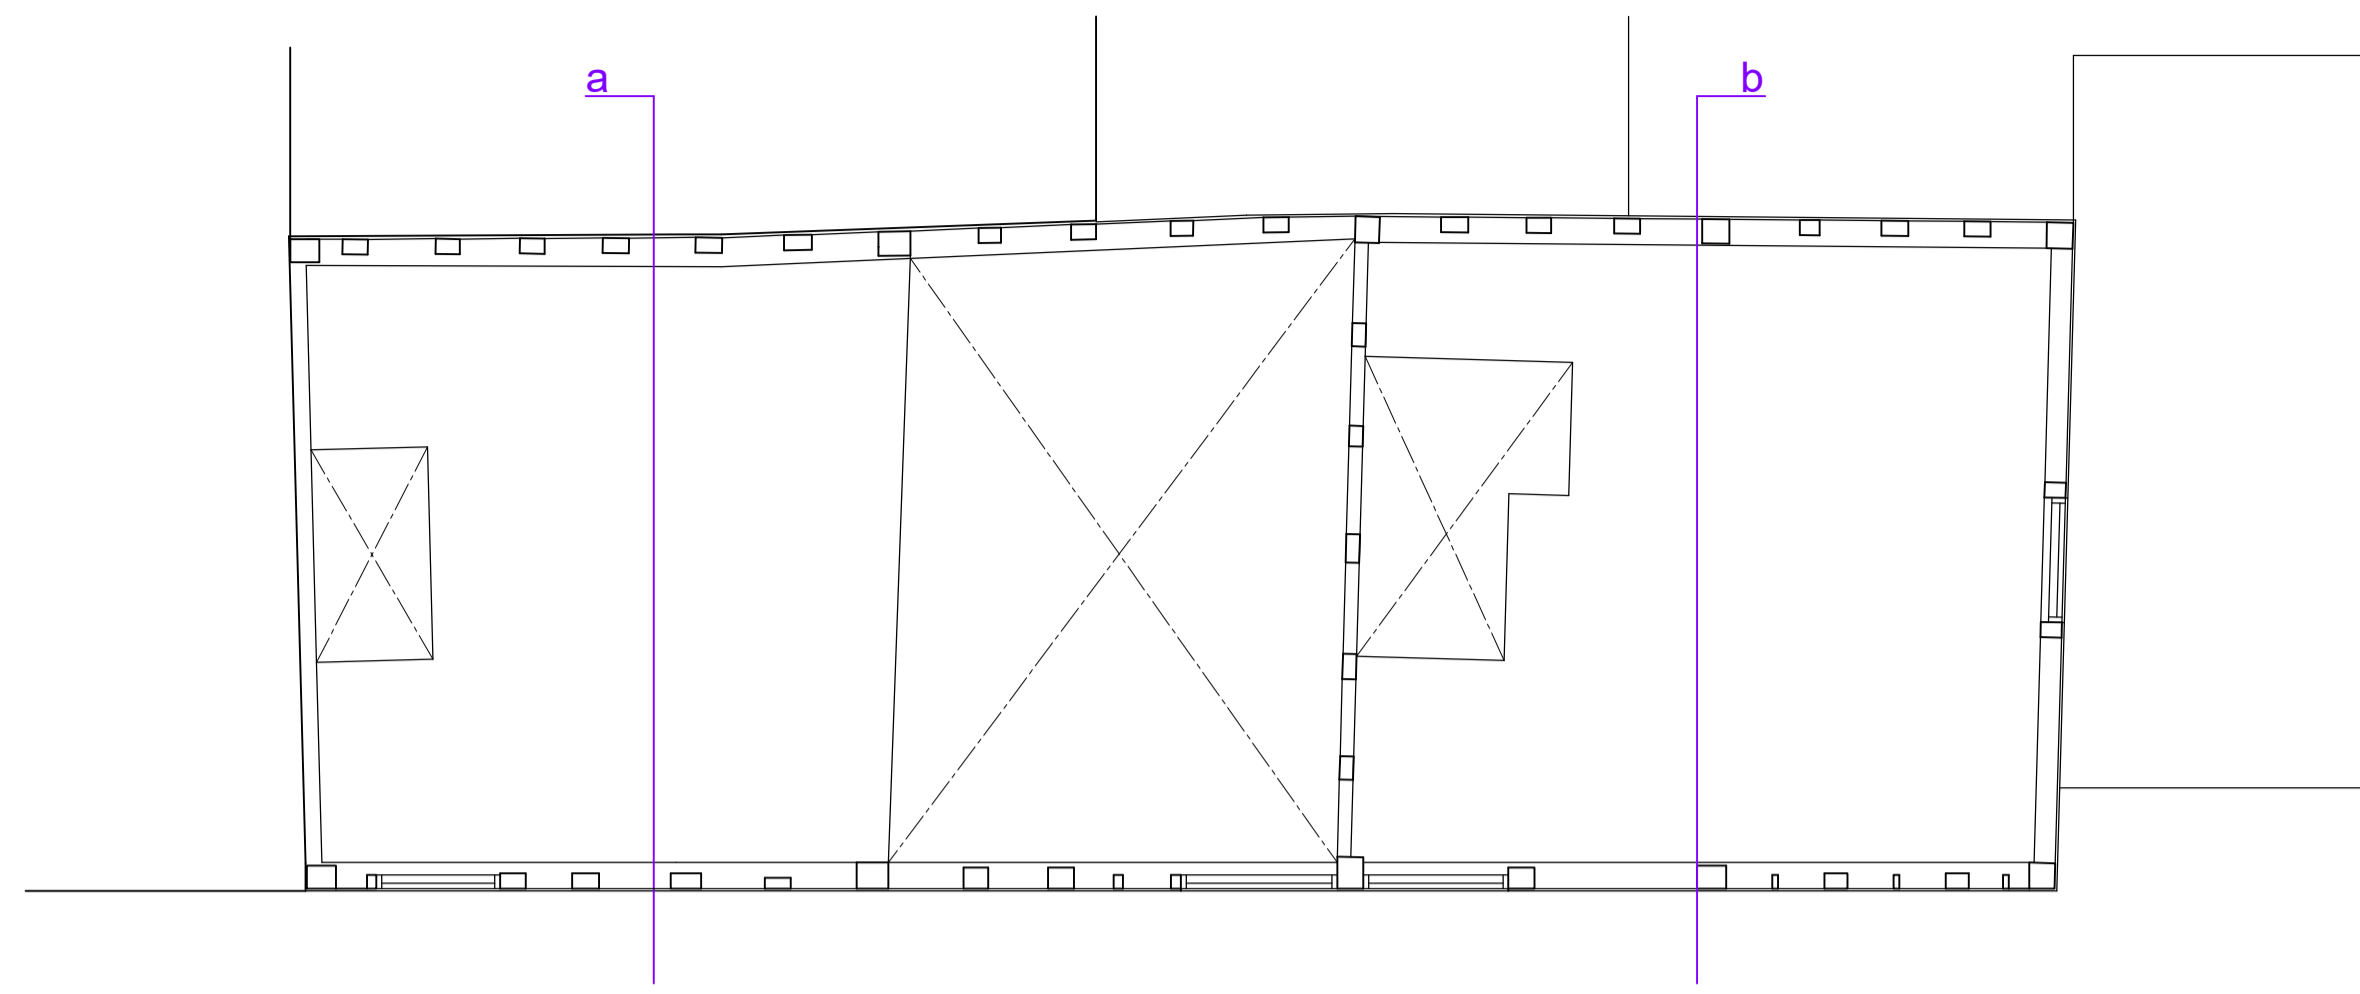

first floor plan

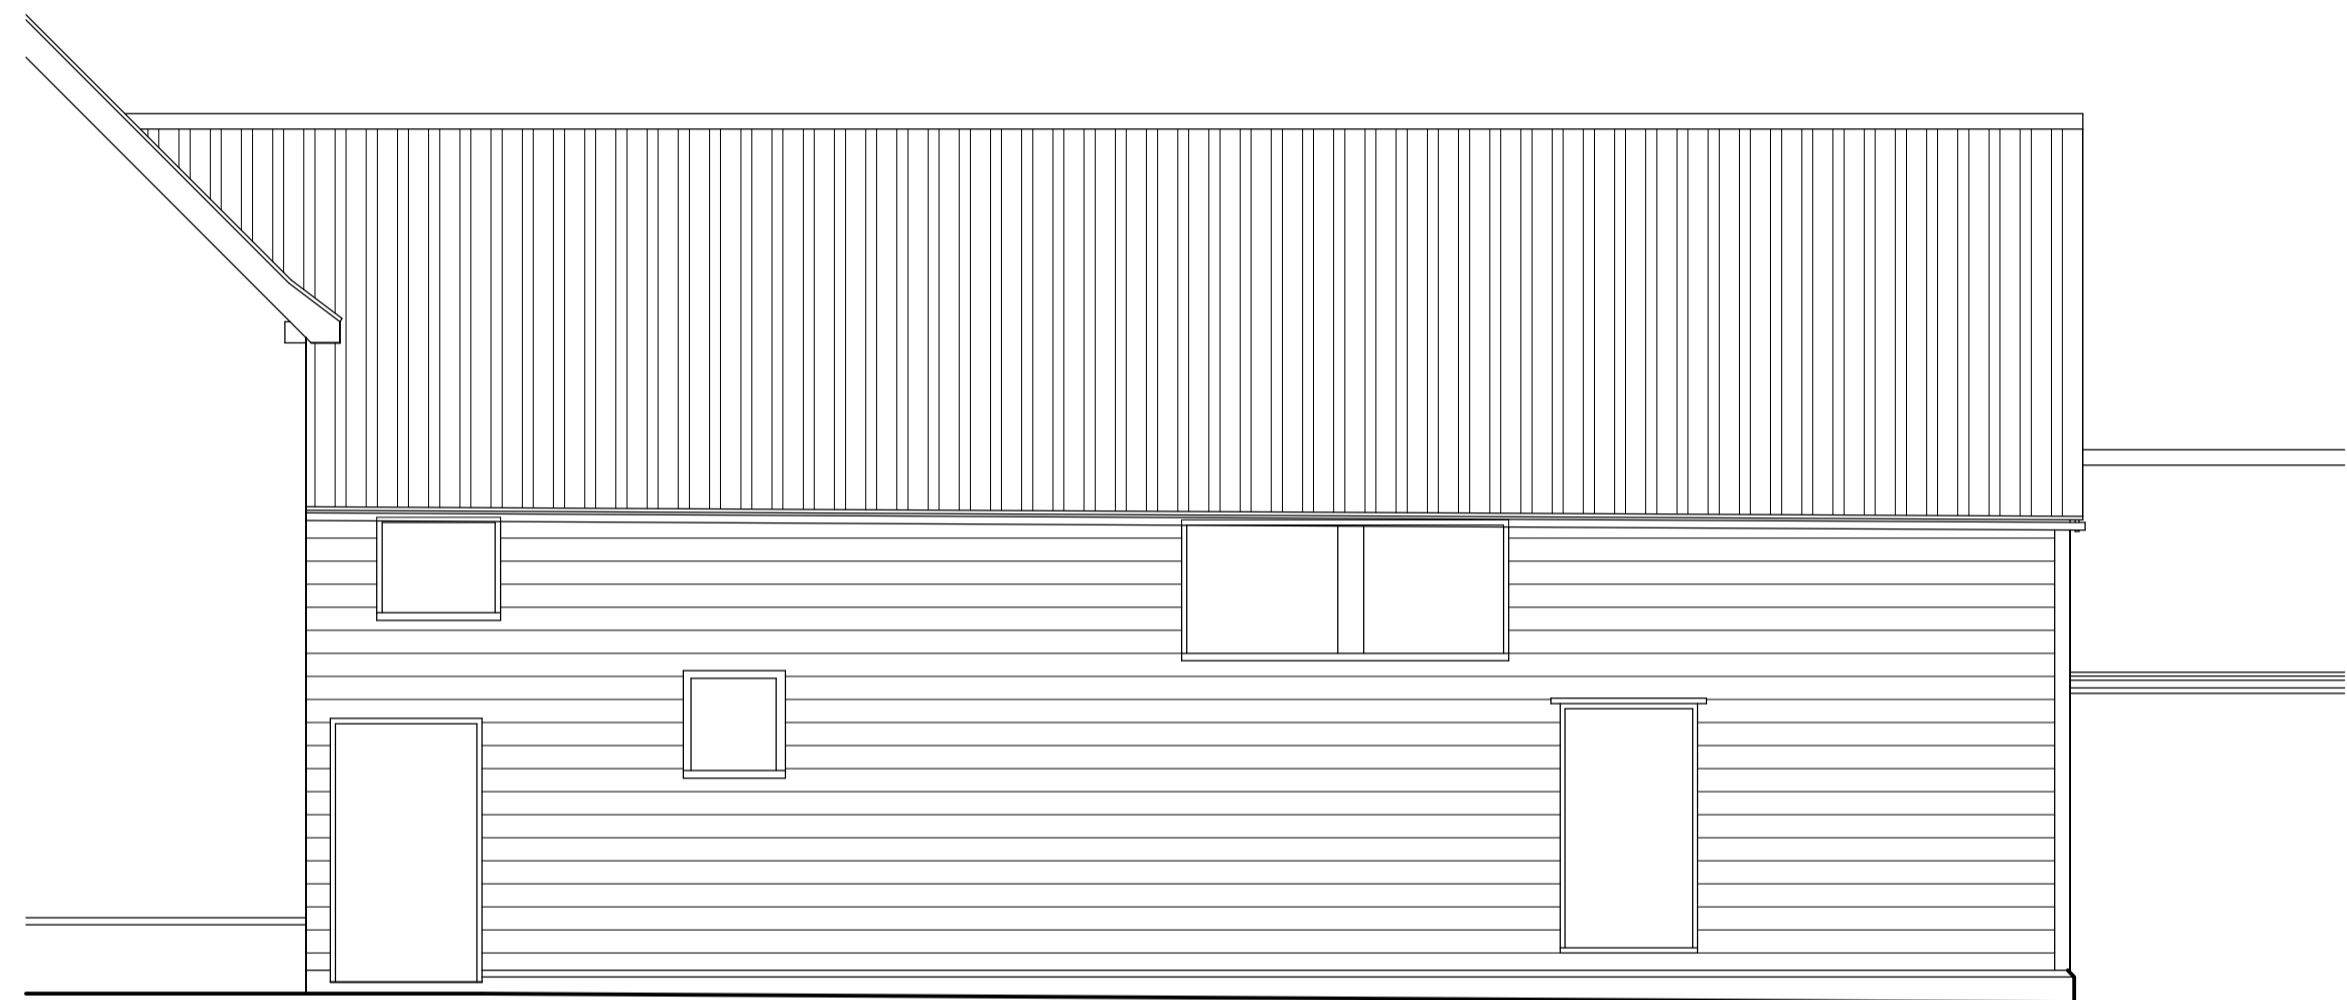


front elevation (south west)

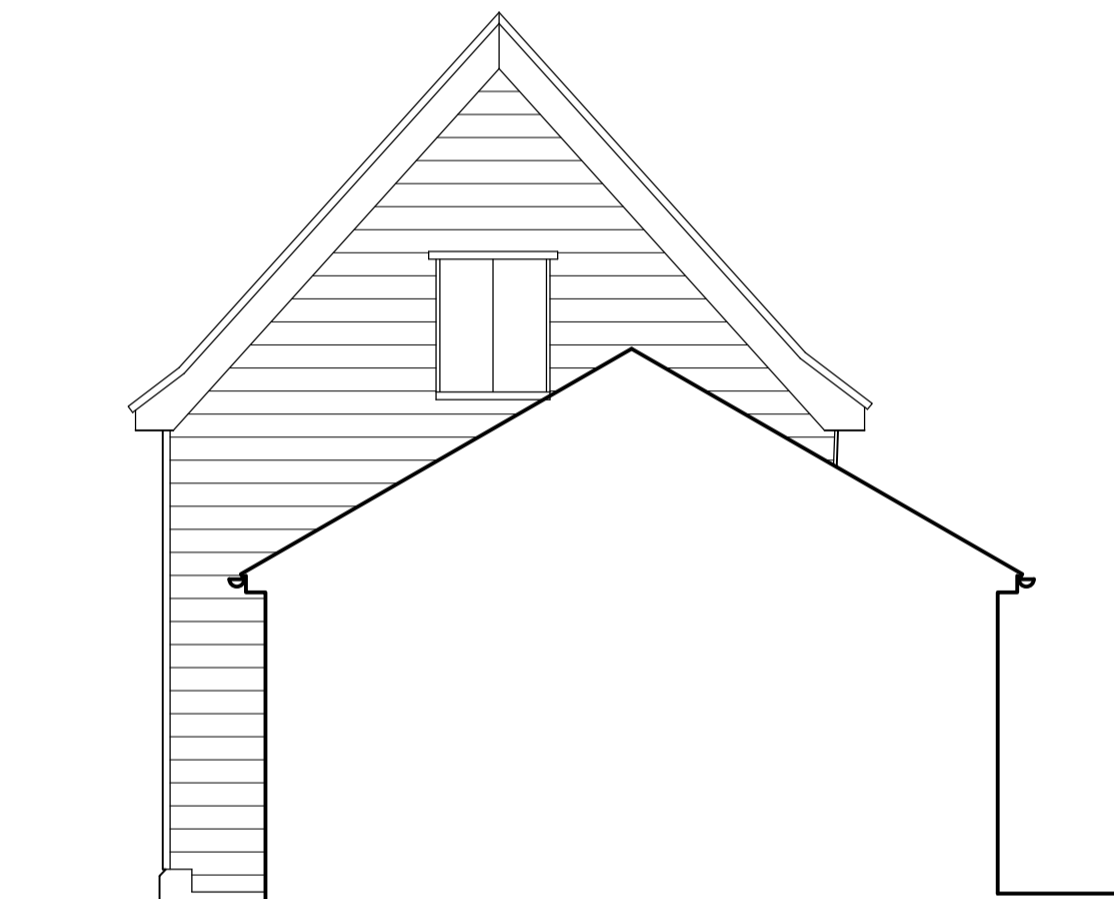


side elevation (south east)




rear elevation (north east)

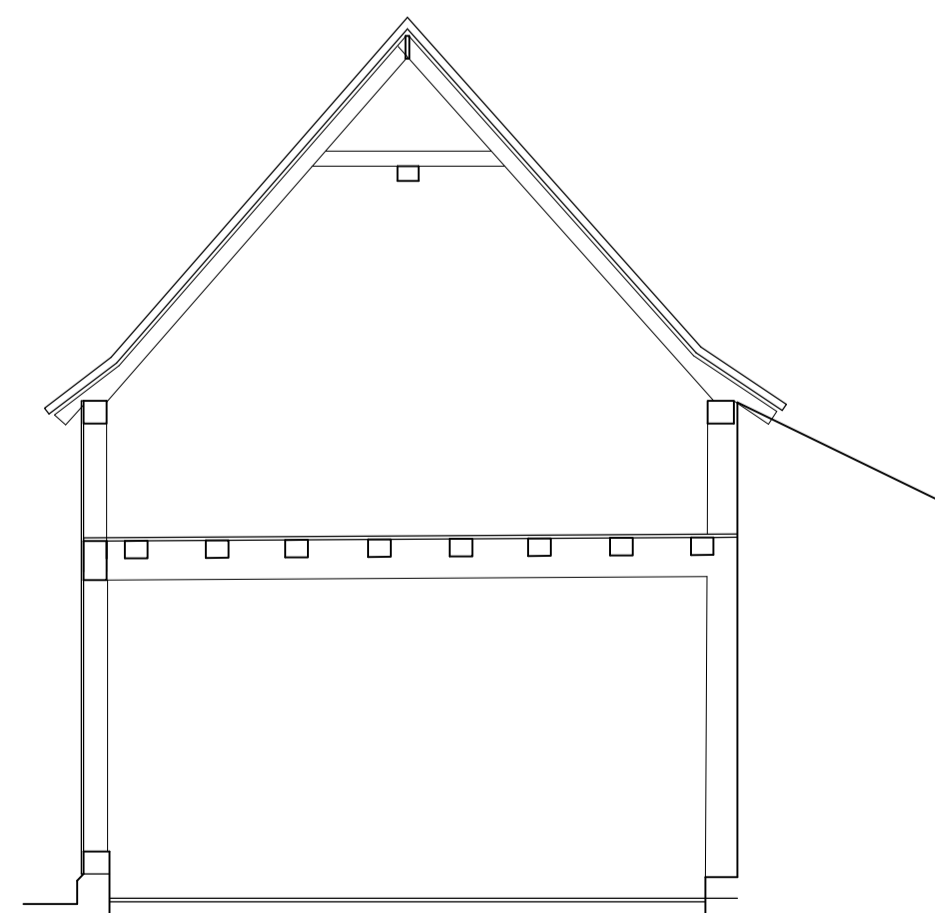

section a

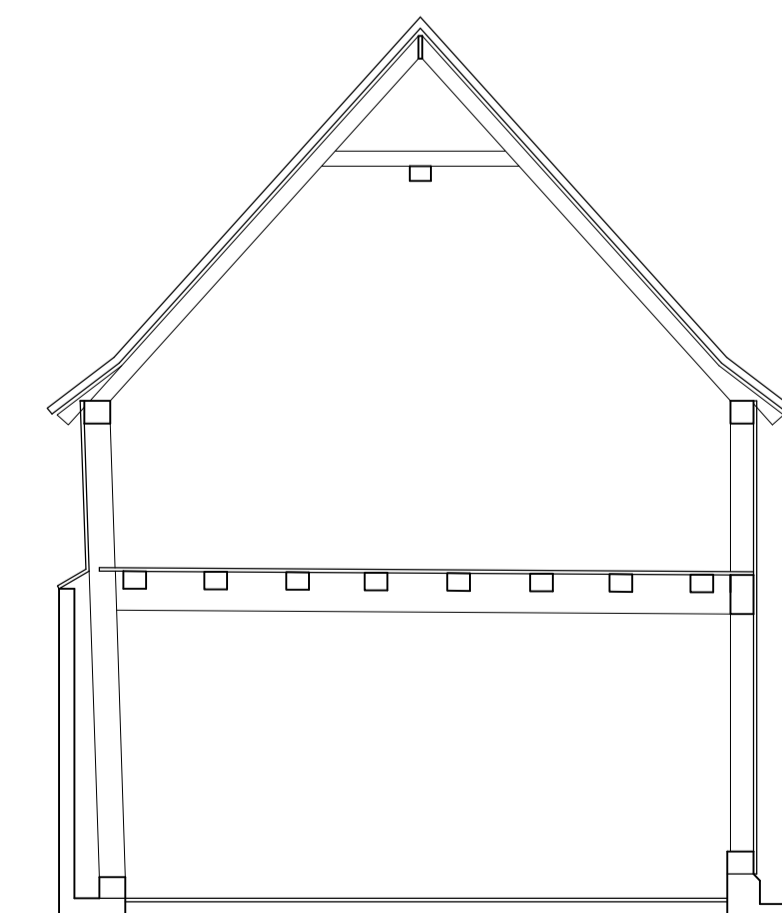

section b

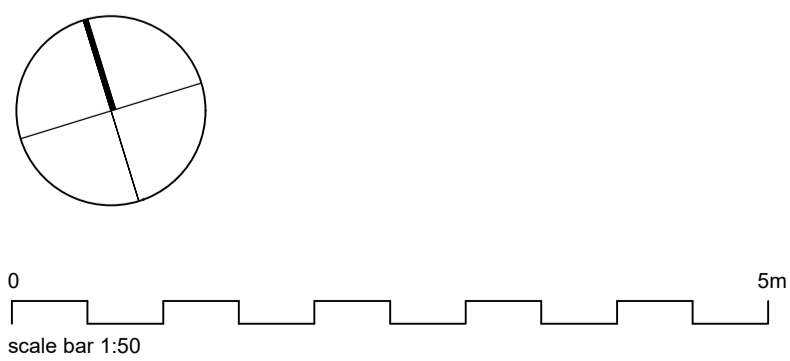

Rev.	Date	Details	Drawn	Checked
Issued for:				
PLANNING				
Project/Client:			Project No:	
2 Bridge Street			1782	
Needham Market			Dwg No:	Rev:
			10	
Drawing:			Scale:	@ A1
plans, elevations, section			1:50	
as existing			North:	
Drawn By:		Date:	Checked By:	
nb		29.06.22	nb	
Checked By:		Date:		
nb		29.06.22		

Nick BARBER
Architects

design@nickbarberarchitects.uk
www.nickbarberarchitects.uk
42 Kirby Rise / Barham / IPSWICH / Suffolk / IP6 0AX
01473 839 767 / 07932 033 360
Nick BARBER Architects Ltd / Registered in England 8867467

© Nick Barber Architects
Contractors must work only to figured dimensions which are to be checked on site
This line measures 90mm at stated sheet size