
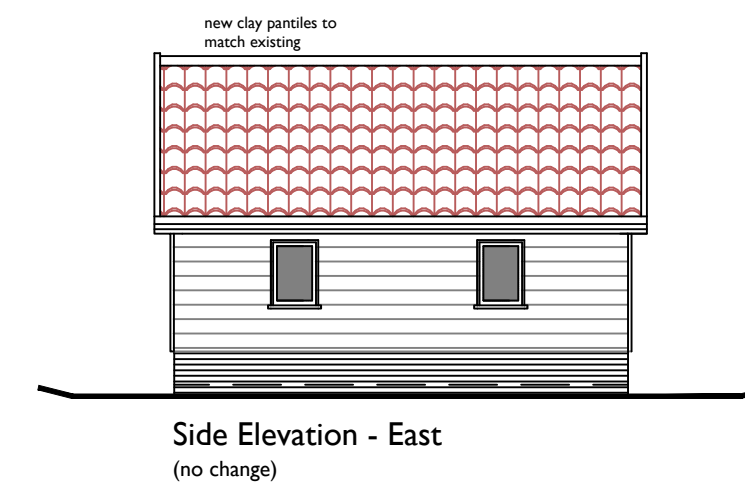
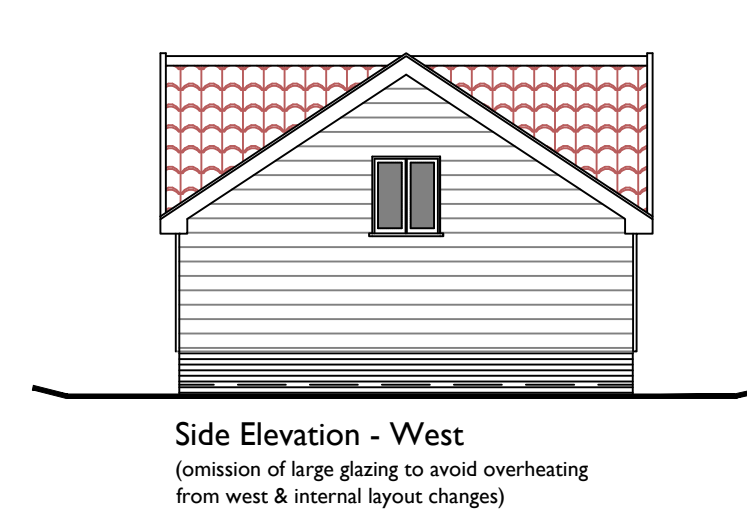
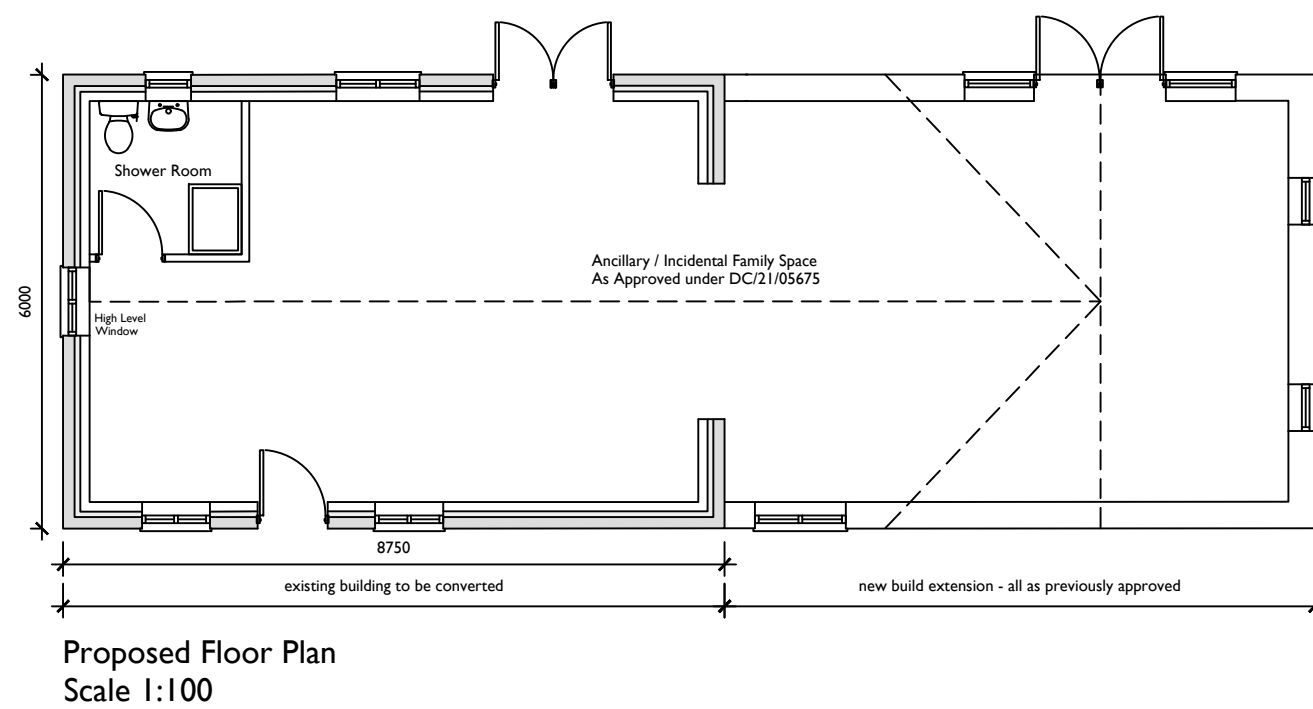
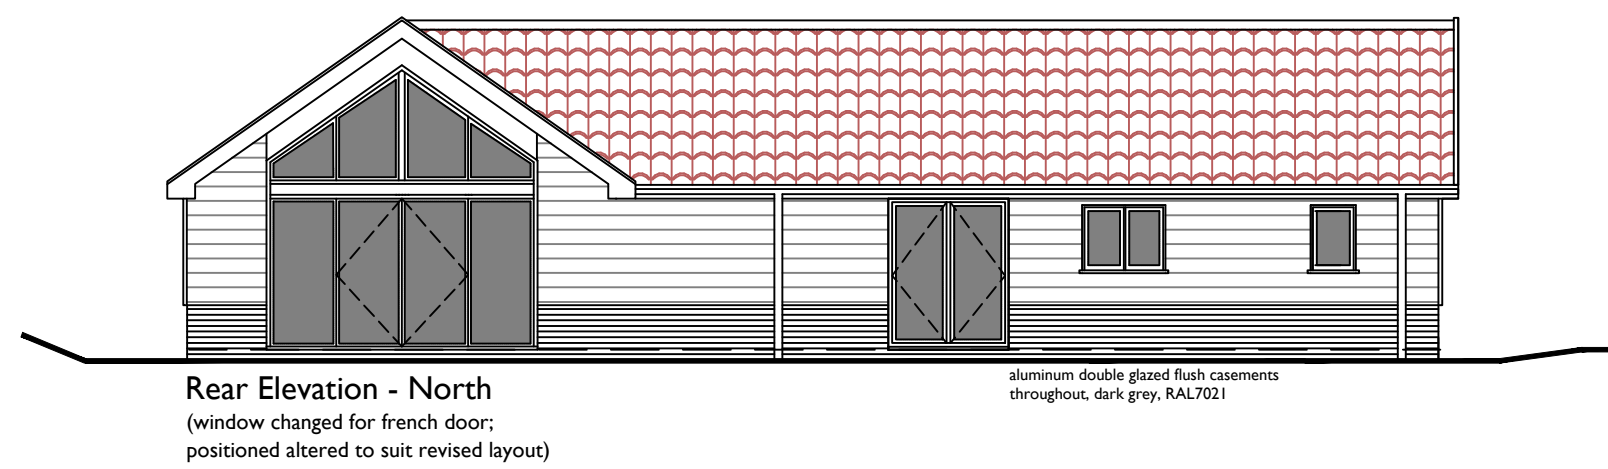


THIS LAYOUT HAS BEEN PREPARED WITHOUT THE BENEFIT OF A FULL UNDERGROUND AND OVERGROUND SERVICES SURVEY AND MAY BE SUBJECT TO CHANGE IF SERVICES ARE FOUND SUBSEQUENTLY. IF FULL ACCESS TO ALL BOUNDARIES WAS NOT POSSIBLE, FINAL DIMENSIONS TO BOUNDARIES & LEVELS WILL BE SUBJECT TO FURTHER CONFIRMATION

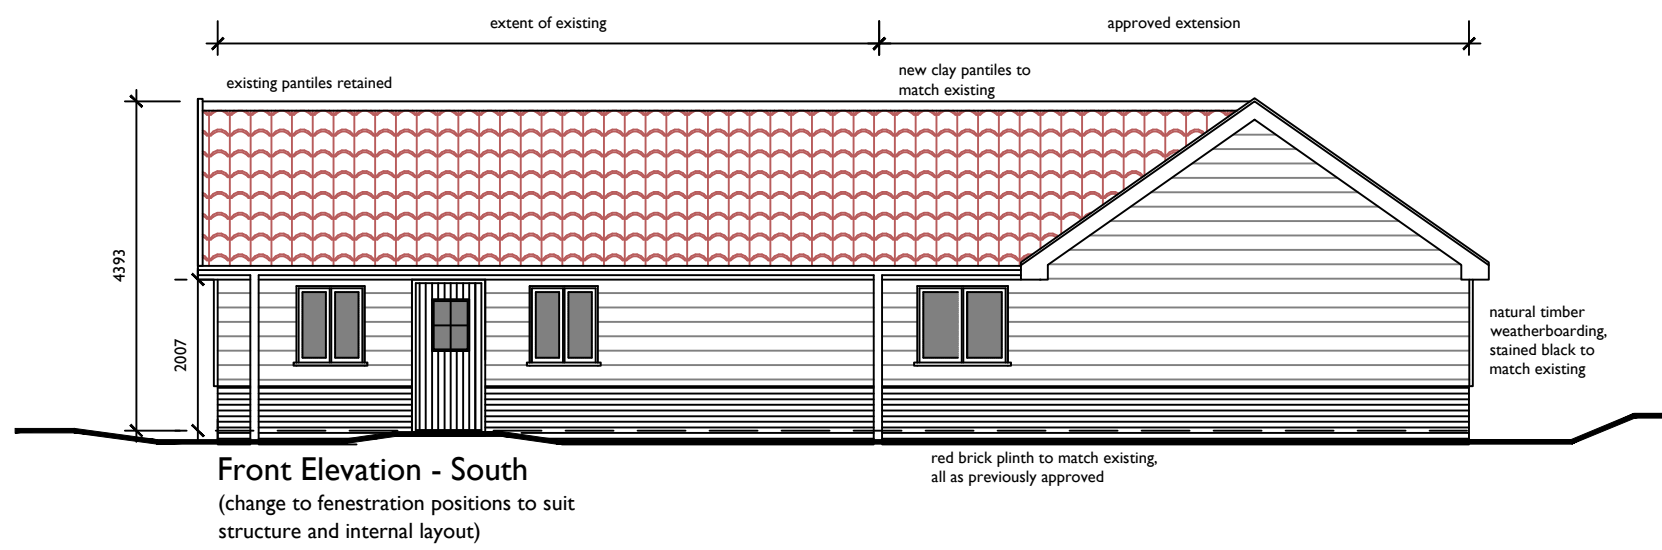

Ref	Date	Revision
Ensure all dimensions are checked on site prior to ordering of prefabricated elements. Ensure minimum headroom requirements are met for all staircases. Do not scale from this or any other drawing. Any discrepancies, contact the issuer. This drawing or any of its contents cannot be used except with the express written permission of the issuer. Without such permission no responsibility is taken for its content.		

**ROBERTS MOLLOY**  
architecture + planning

homestead the street horham suffolk IP21 5DX	RM ARCHITECTURAL LIMITED © Tel: 01379 687705 E-mail: info@robertsmolloy.co.uk
---	---

PROJECT:  
**CONVERSION & EXTENSION  
OF OUTBUILDING**

**TOWN FARM  
THORNDON**

TITLE:  
**FLOOR PLAN & ELEVATIONS AS PROPOSED  
UNDER NON-MATERIAL AMENDMENT**

Scale: 1:100@A2	Date: 01.'24
JOB No. TTF	DRG No. 04