
 


Site Plan

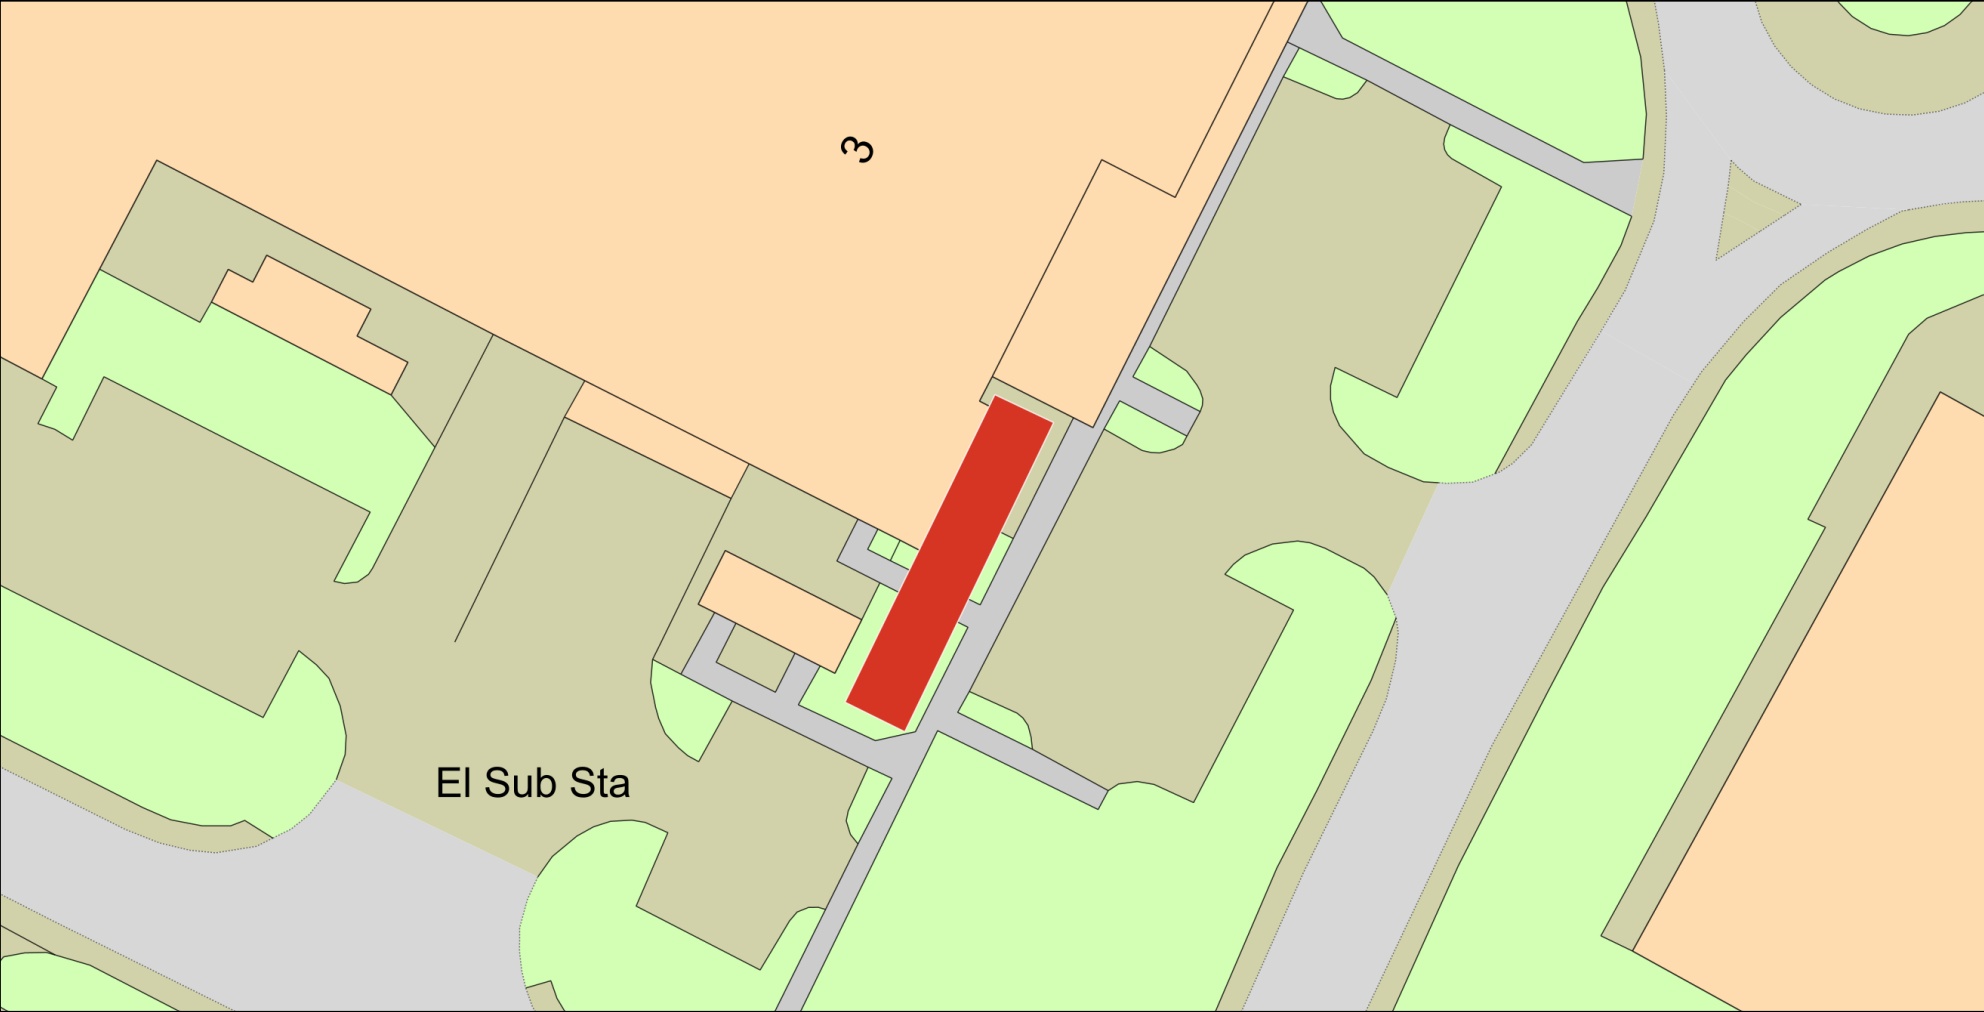

Plan Produced for: Wipak UK Ltd

Date Produced: 22 Dec 2023

Plan Reference Number: TQRQM23356111505894

Scale: 1:500 @ A4