



DEVELOPMENTS IN DESIGN LTD

WWW.DEVELOPMENTSINDESIGN.CO.UK
TEL.0118 9797484


ROOF TILES, DARK RED PLAIN TILES
BRICKWORK, RED MIX FACING BRICK
NEW EXTENSION TO BE RENDERED
ALL GUTTERING AND DOWNPIPES BLACK PLASTIC
WINDOWS WHITE UPVC
ALL EXTERNAL TIMBER CLAD IN WHITE UPVC

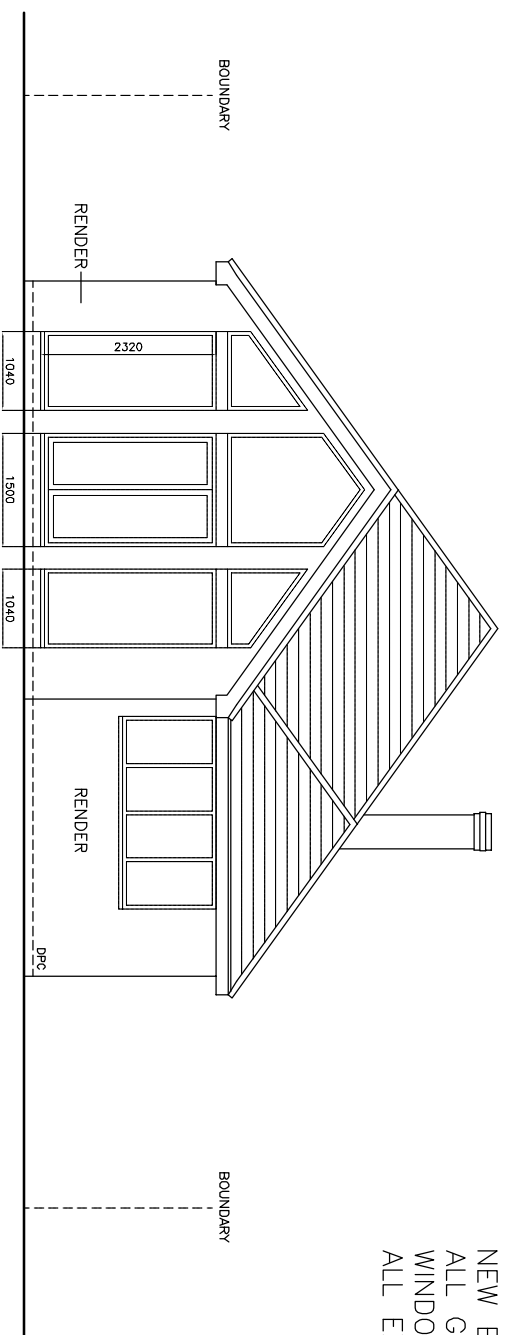

PROPOSED REAR ELEVATION

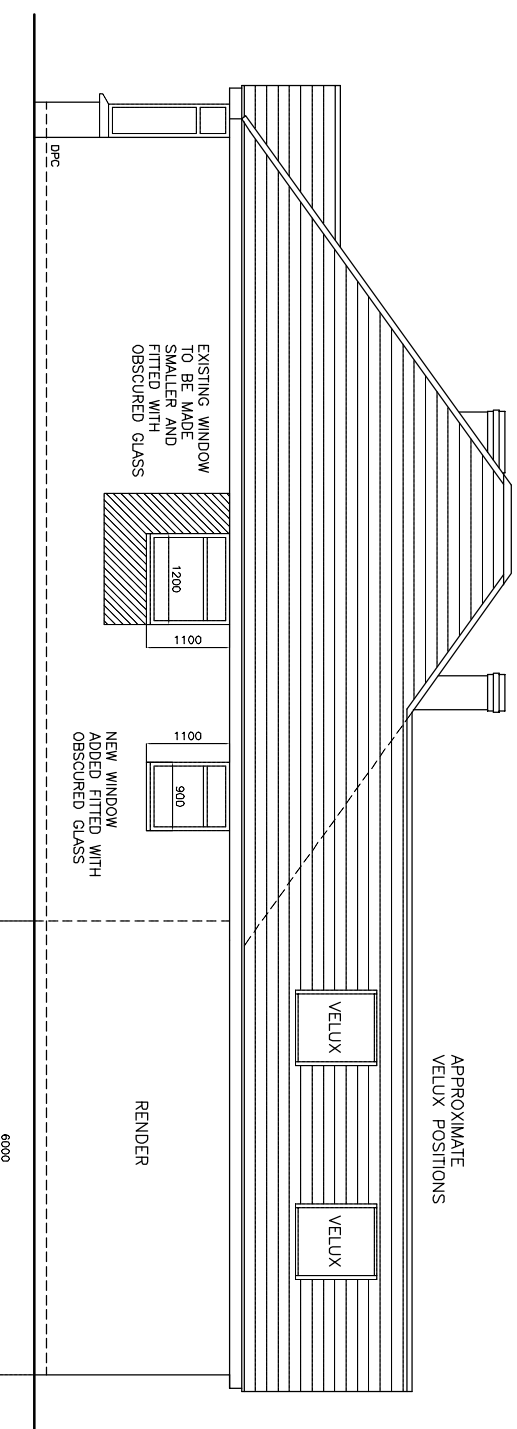

PROPOSED SIDE ELEVATION

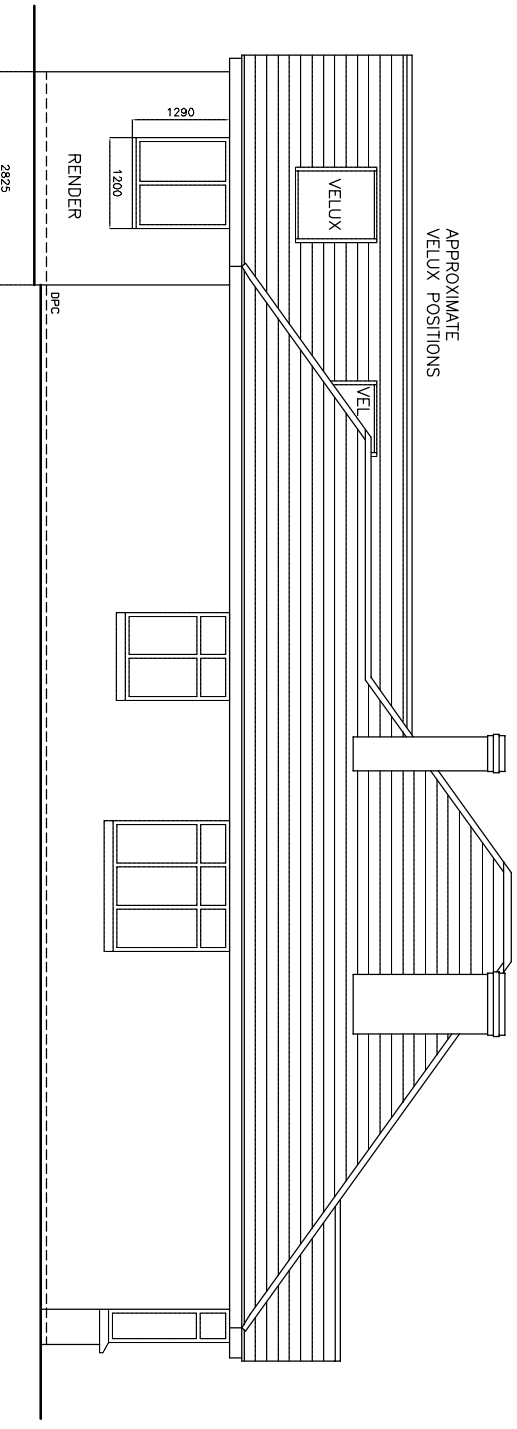


PROPOSED SIDE ELEVATION

PROPOSED REAR EXTENSION

MR AND MRS WELLINGS-JOHN

RATHDAIR THE STREET BRAMLEY RG26 5DD

 

DRAWING NO. WJ.002
DATE 23.11.23
SCALE 1:100