




EXISTING SOUTH WEST ELEVATION

 

EXISTING SOUTH EAST ELEVATION

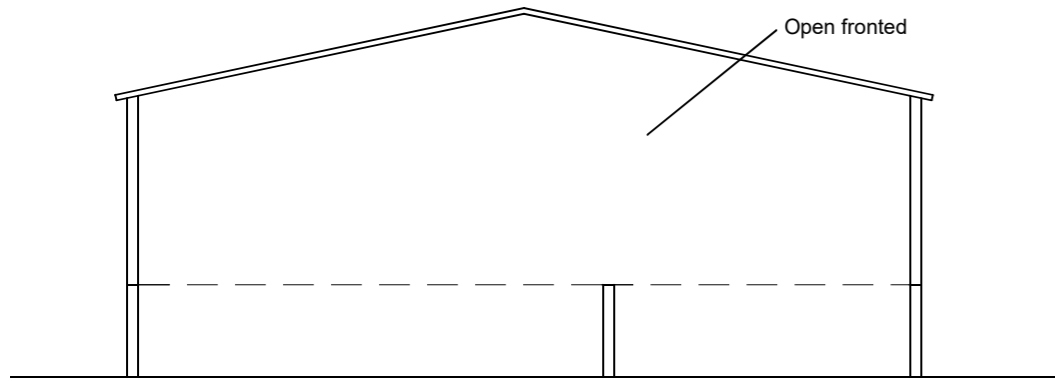

PROPOSED SOUTH WEST ELEVATION

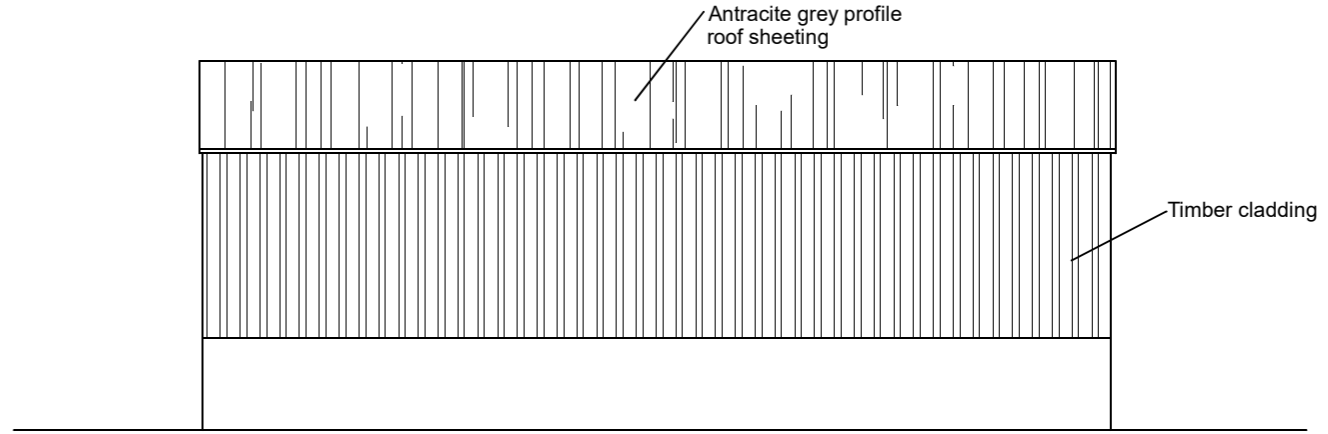


PROPOSED SOUTH EAST ELEVATION




EXISTING NORTH WEST ELEVATION




EXISTING NORTH EAST ELEVATION

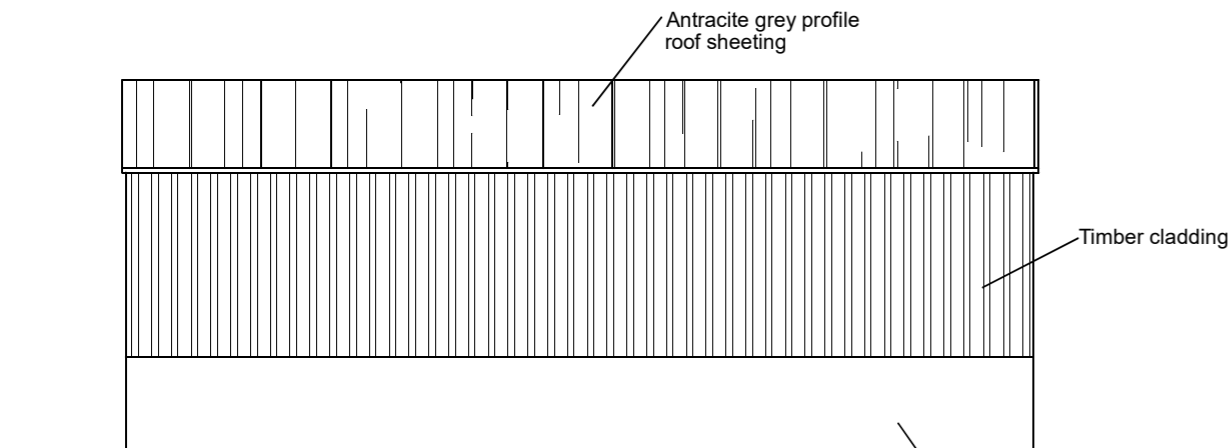

PROPOSED NORTH WEST ELEVATION

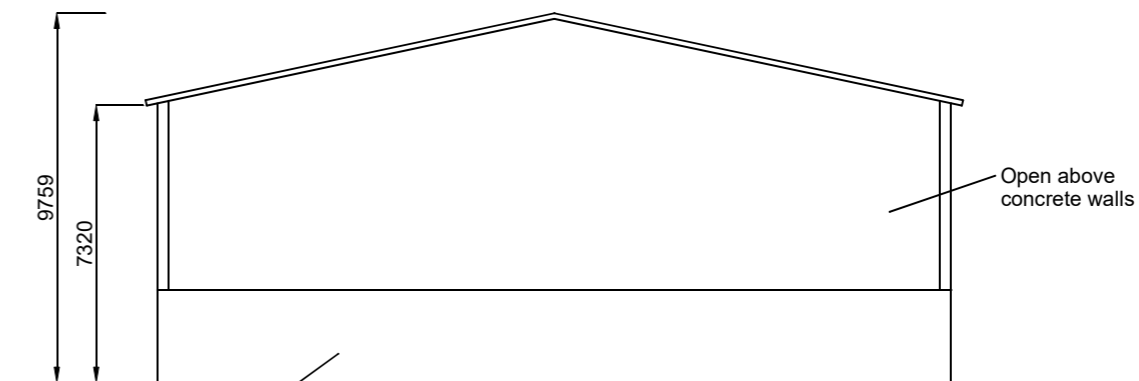

PROPOSED NORTH EAST ELEVATION

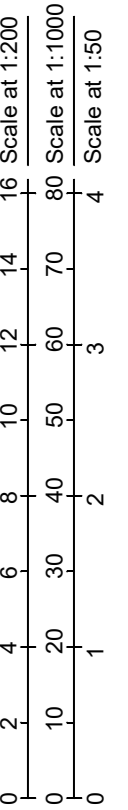

Title: Roofing over silage clamp at Aplins Farm Monkton Honiton Devon EX14 9QN

Title: Elevations

Drawing No: 3894/01

Revision:

Date: December 2023

Scale: 1:200

Sheamus Machin
CHARTERED SURVEYOR - VALUER - LAND AGENT