



GROUND LEVEL PLAN

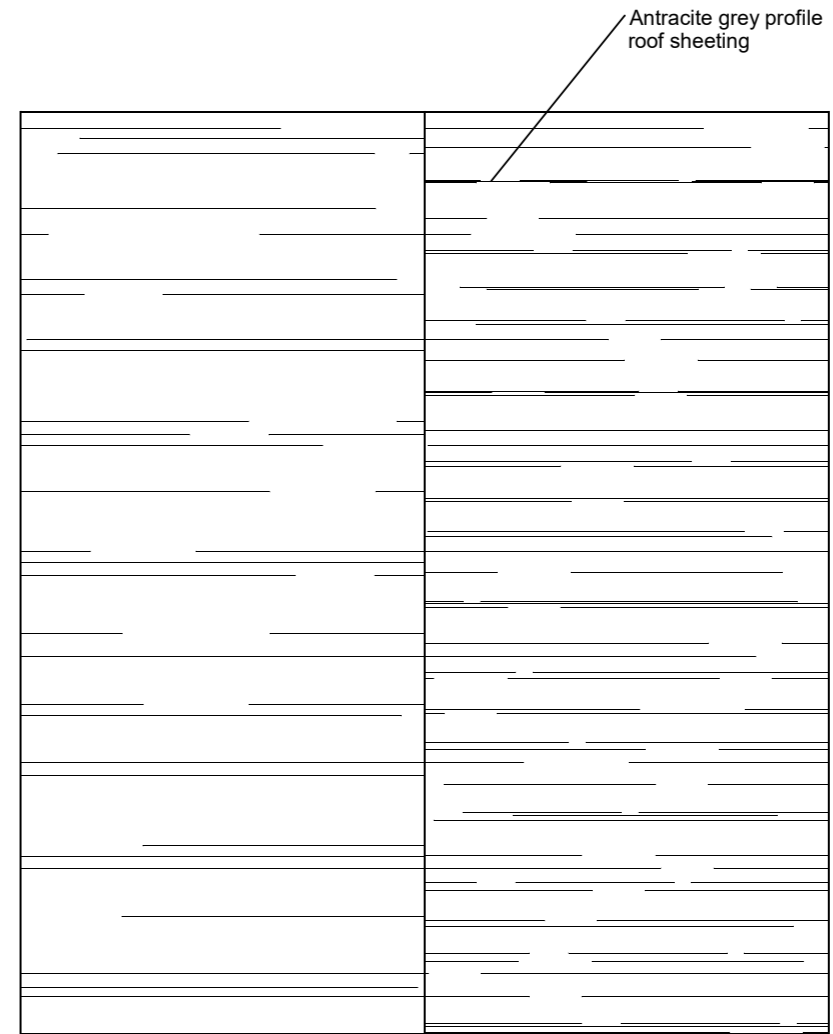

PROPOSED ROOF PLAN

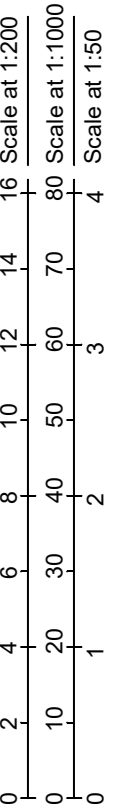

Title: Roofing over silage clamp  
at  
Aplins Farm  
Monkton  
Honiton  
Devon  
EX14 9QN

Title: Floor and roof plans

Drawing No: 3894/02

Revision:

Date: December 2023

Scale: 1:200

