



First Floor Plan

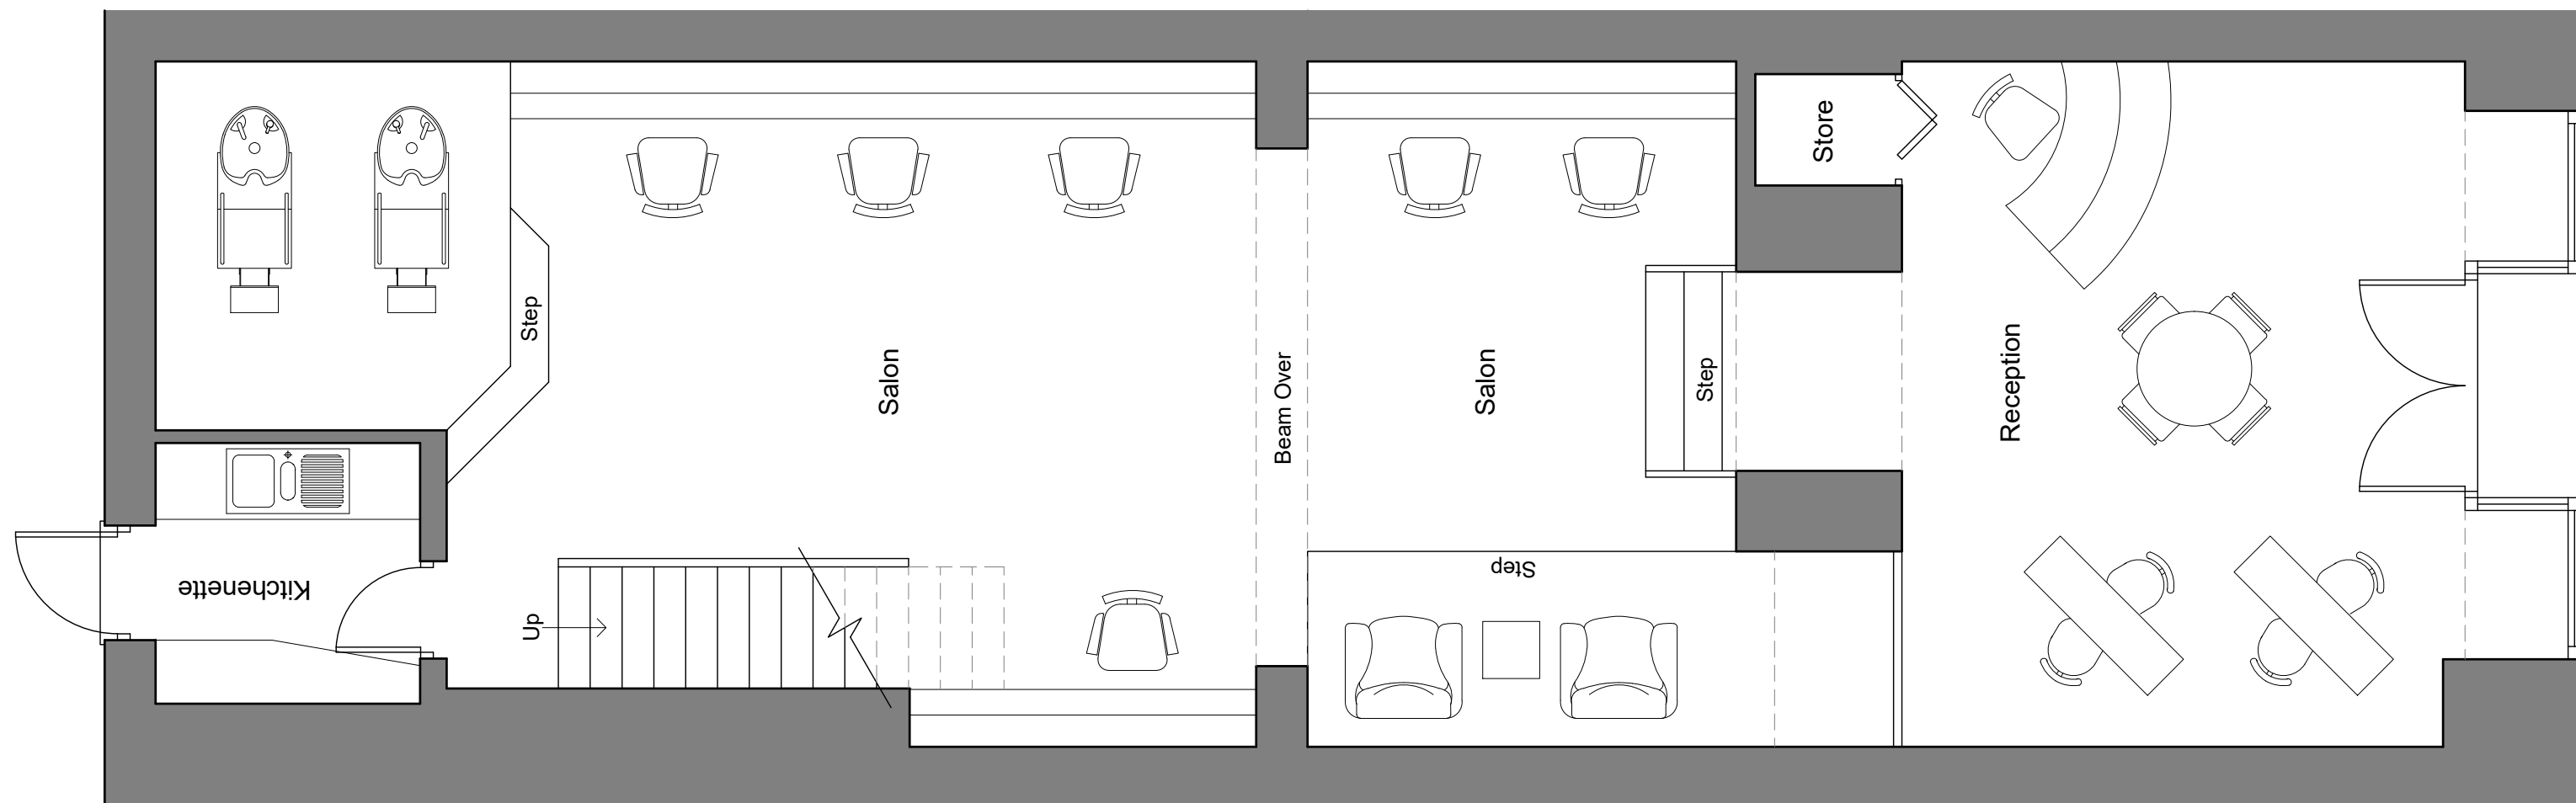

Ground Floor Plan

02 EXISTING PLANS
SCALE: 1:50

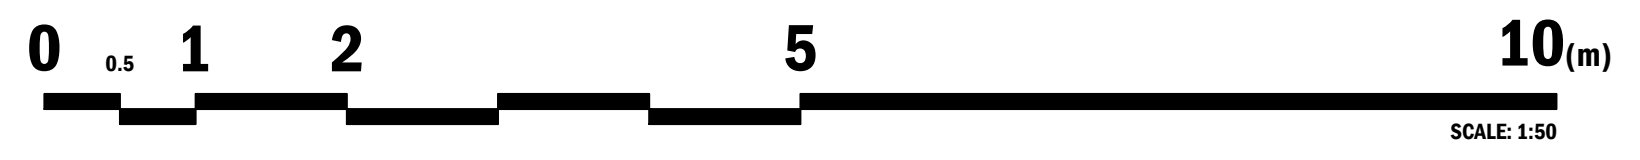

REVISIONS:

-	-	-
---	---	---

neil boddison associates ltd

architecture planning land

TRAFALGAR HOUSE, 20A MARKET STREET, LICHFIELD, WS13 6LH
TEL: 01543 262444
WEB: WWW.N-B-A.CO.UK

CLIENT:
Egle Kazdaileviute

PROJECT:
Salon 28,
28 Market Street,
Lichfield
WS13 6LH

DRAWING TITLE:
Existing Plans

PLANNING DRAWING

SCALE: 1:50	SHEET: A2
DATE: September 2023	DRAWN BY: amcn

DRAWING NO. 31141	SHEET NO. 02	REV: -
----------------------	-----------------	-----------

© This drawing and the building works depicted are the copyright of Neil Boddison Associates Ltd. and may not be amended or reproduced without written permission. No liability will be accepted for amendments or alterations made by others.