



Notes	
No.	Description




**Front Elevation**  
1 : 100

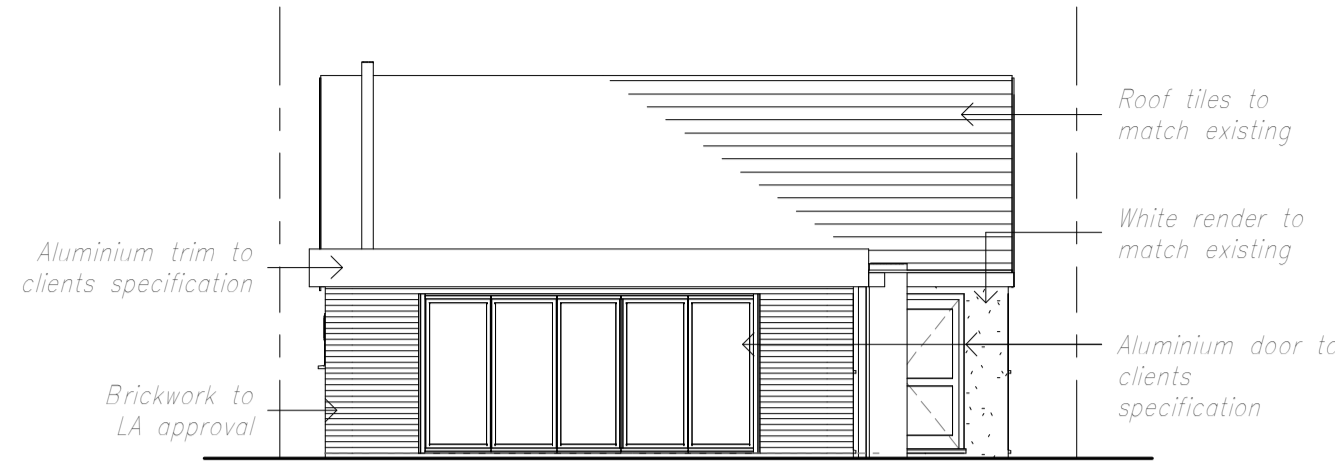


**Rear Elevation**  
1 : 100

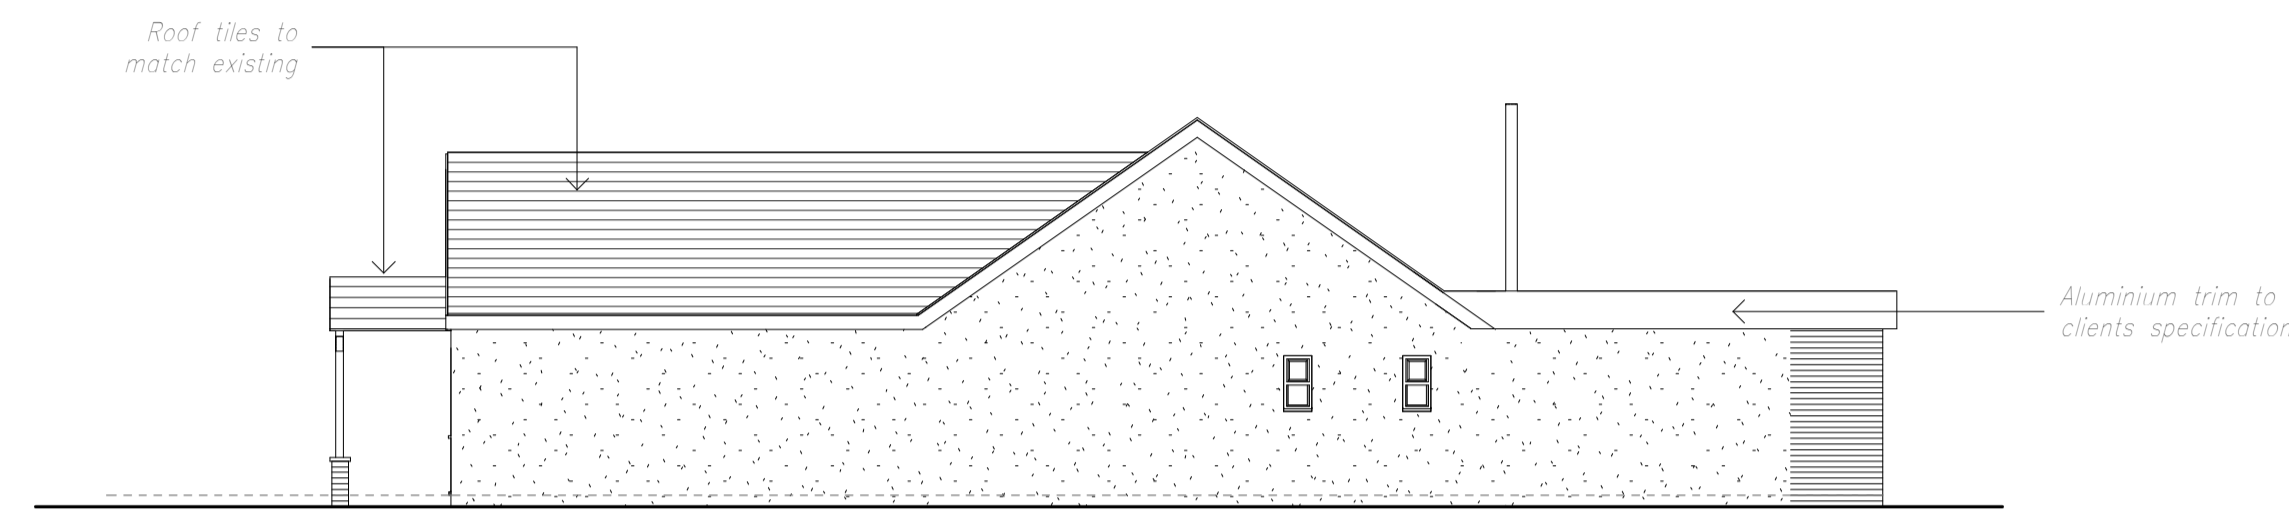

**Side Elevation**  
1 : 100

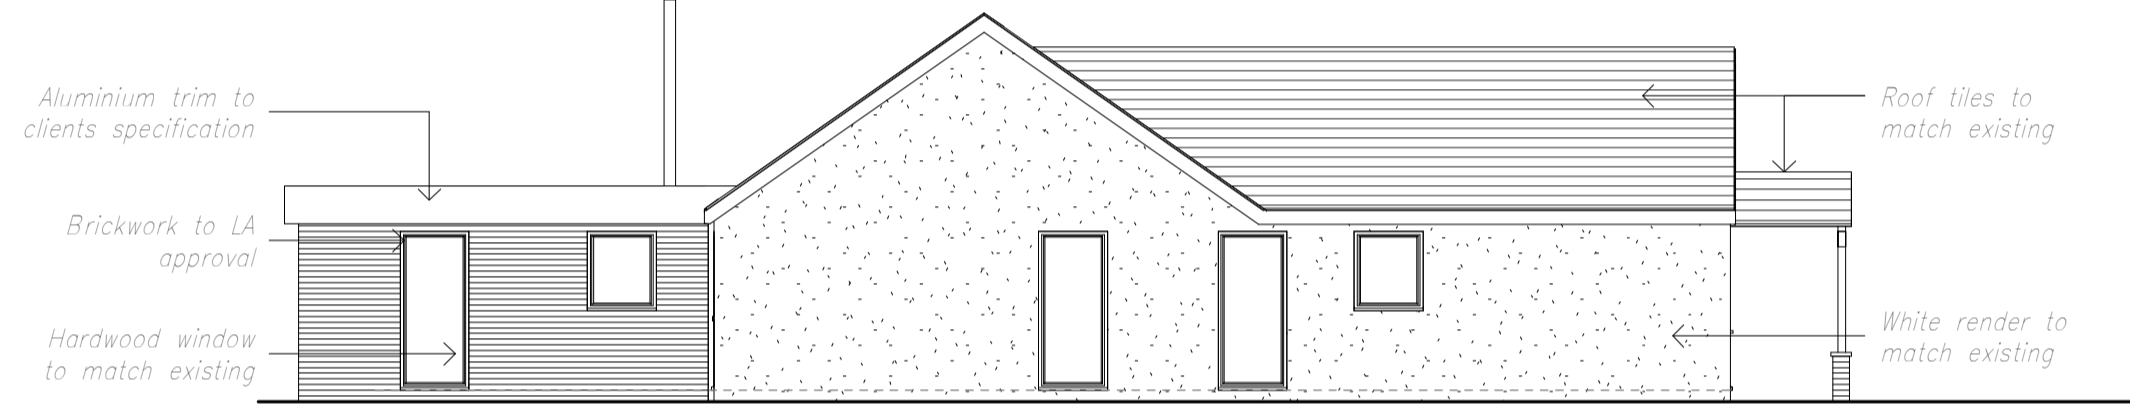


**Side Elevation (Field)**  
1 : 100

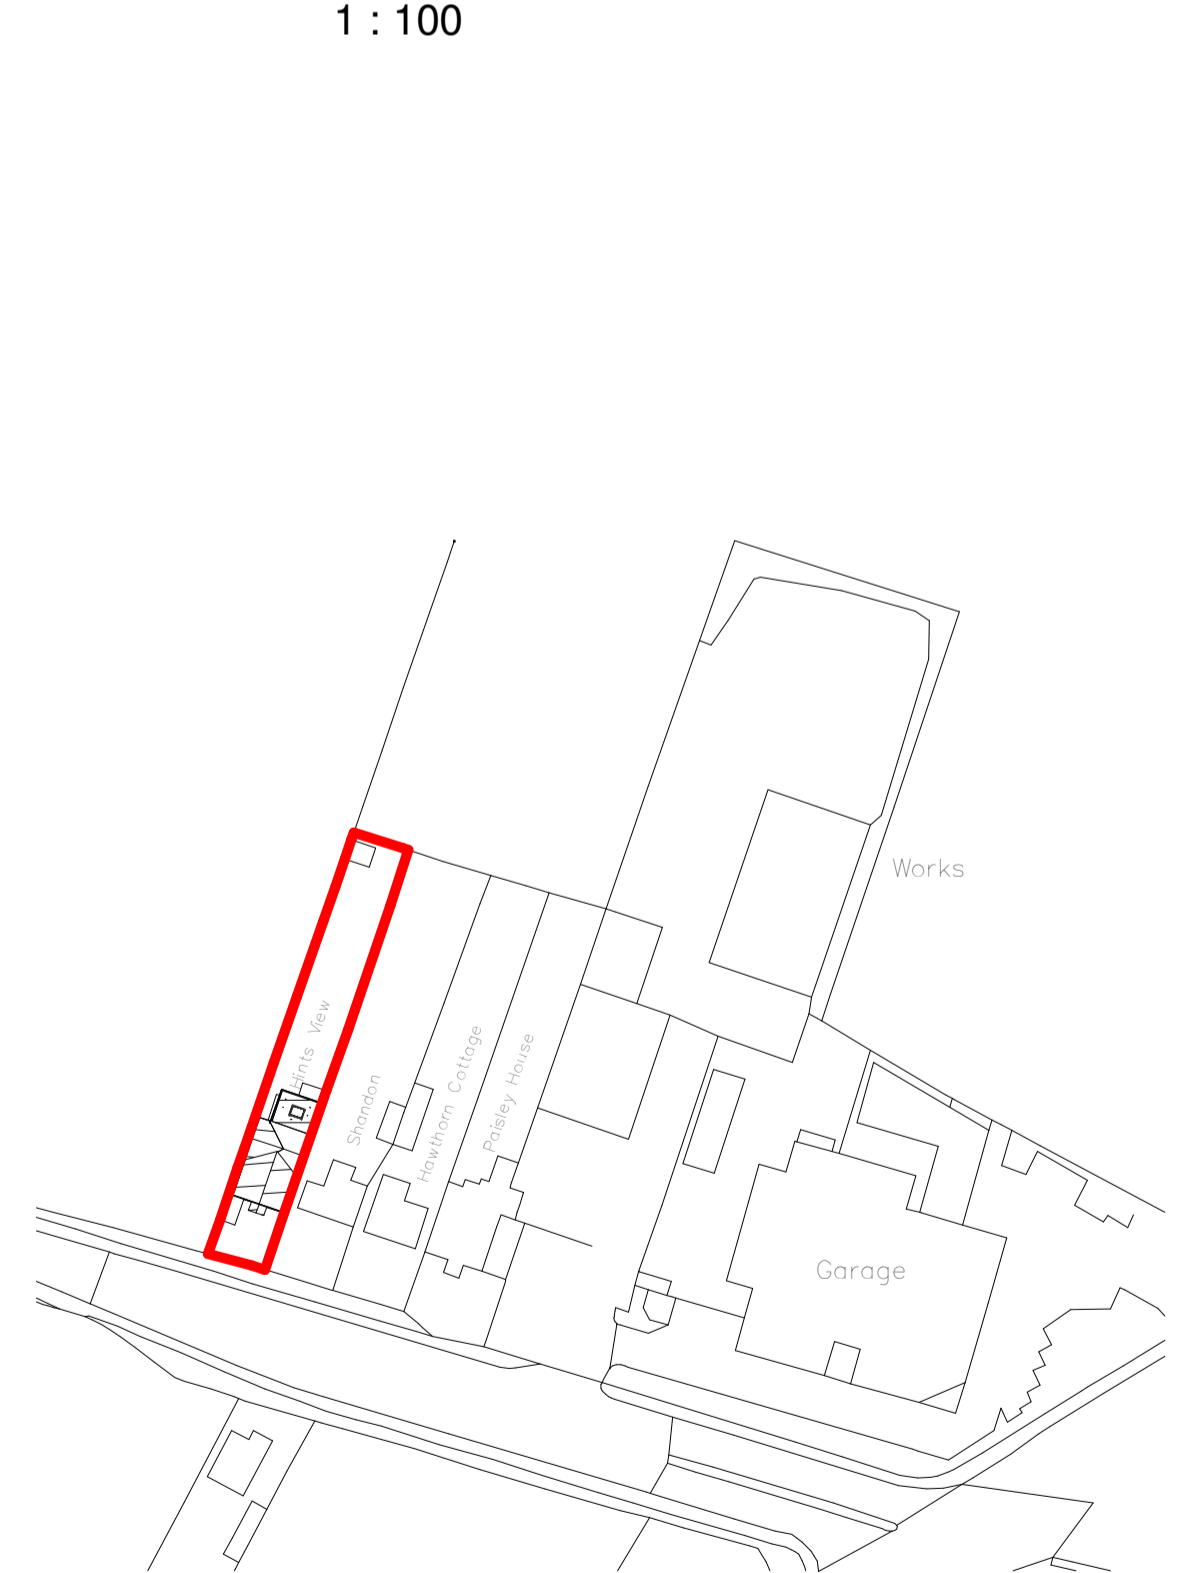


**Site Layout Plan**  
1 : 1250



**Site Location Plan**  
1 : 500

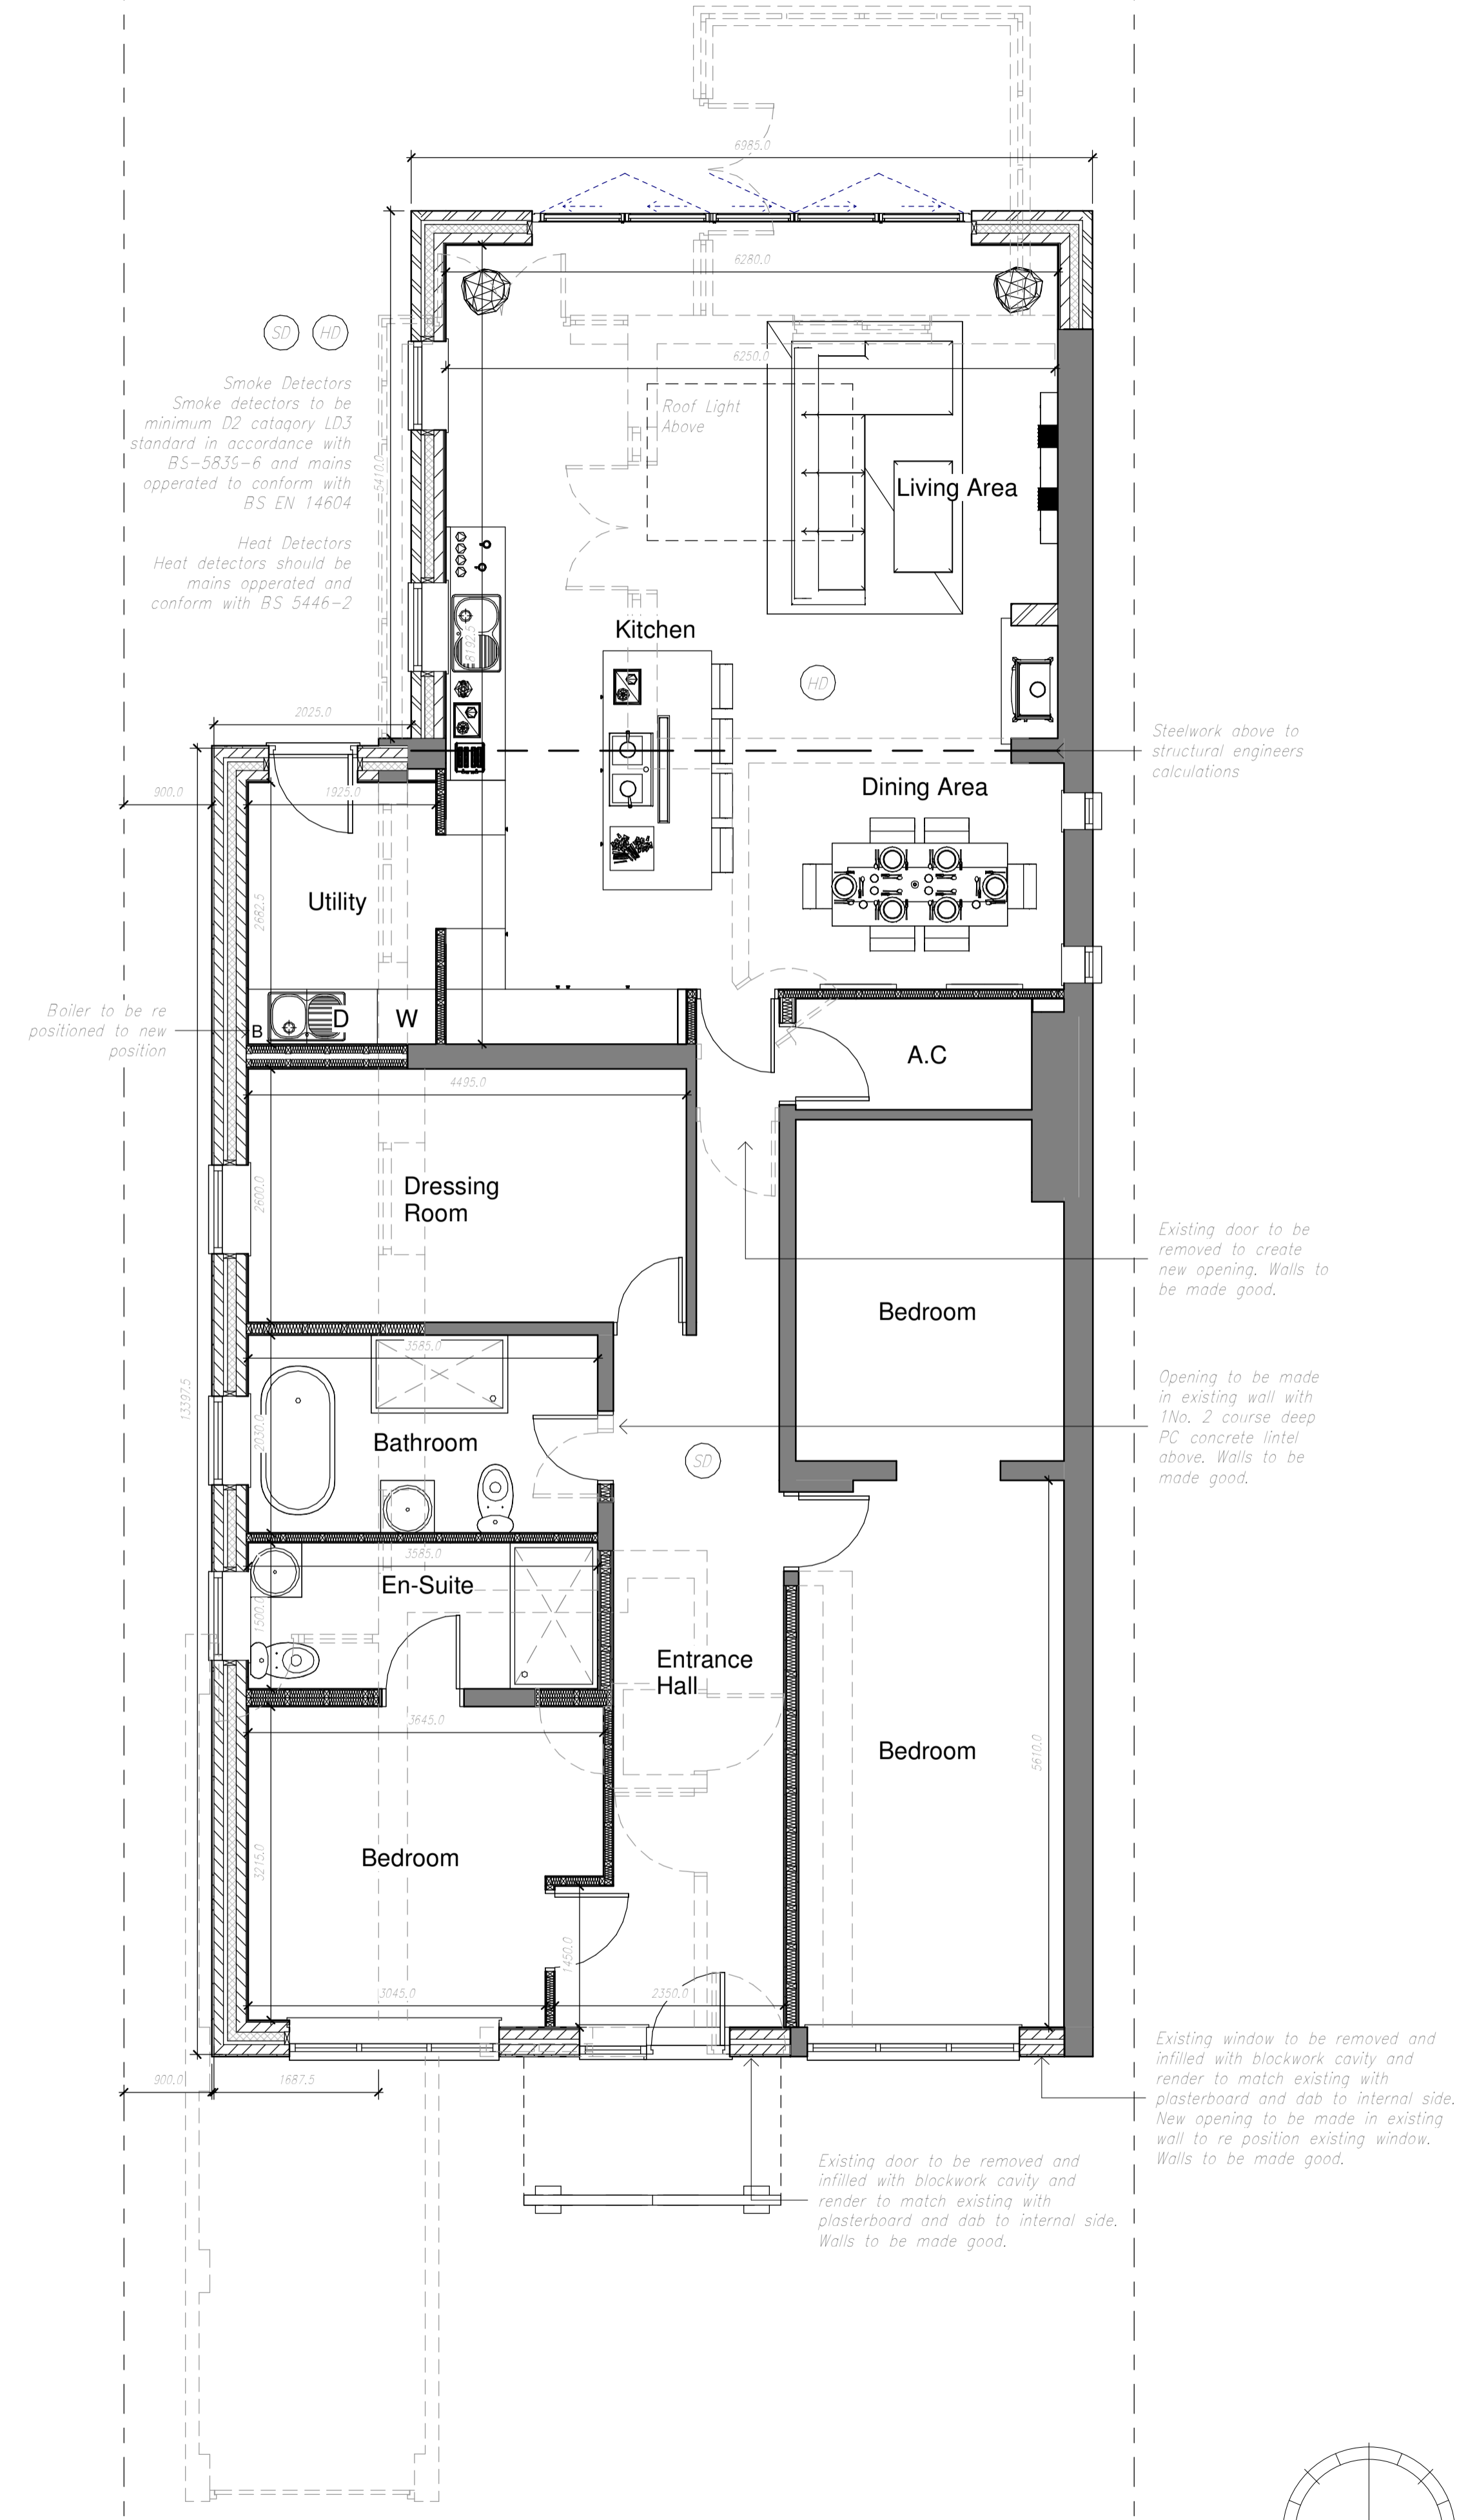

**Ground Floor Plan**  
1 : 50

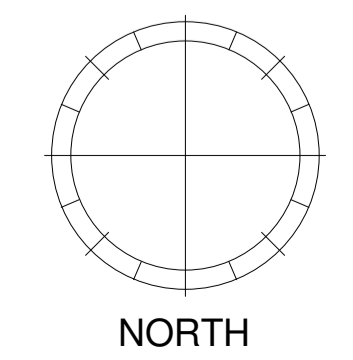

Revision	Date	Description
A	14.11.23	Amendments made as per clients request

<b>CR8 ARCHITECTURE</b>	
Cr8 Architecture Ltd Architectural Design Practice 22 High Street Sutton Coldfield Birmingham, B72 1UX Tel: 0121 355 0558 enquiries@cr8-arch.com www.cr8-arch.com	
Client	Mr C Byrne
Project	Single Storey Rear & Side Extension
Location	Hints View, Hints Road, Mile Oak, Tamworth, B78 3PQ
Drawing Title	Proposed Plans & Elevations
Status	INITIAL DESIGN
Scale	As indicated
Date	01.10.23
Drawn	SA
Job No.	5016
Drawing No.	002
Checked	RST
Revision	A