



Notes	
No.	Description




Front Elevation
1 : 100

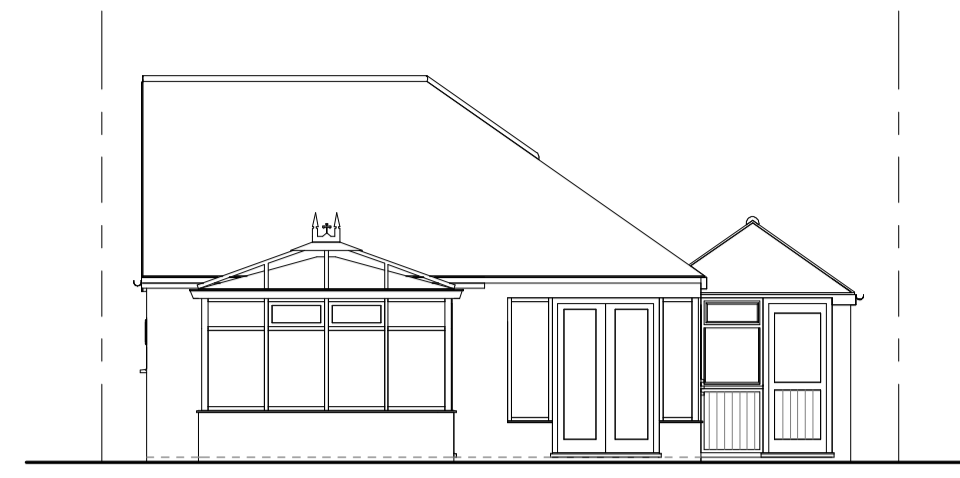


Rear Elevation
1 : 100

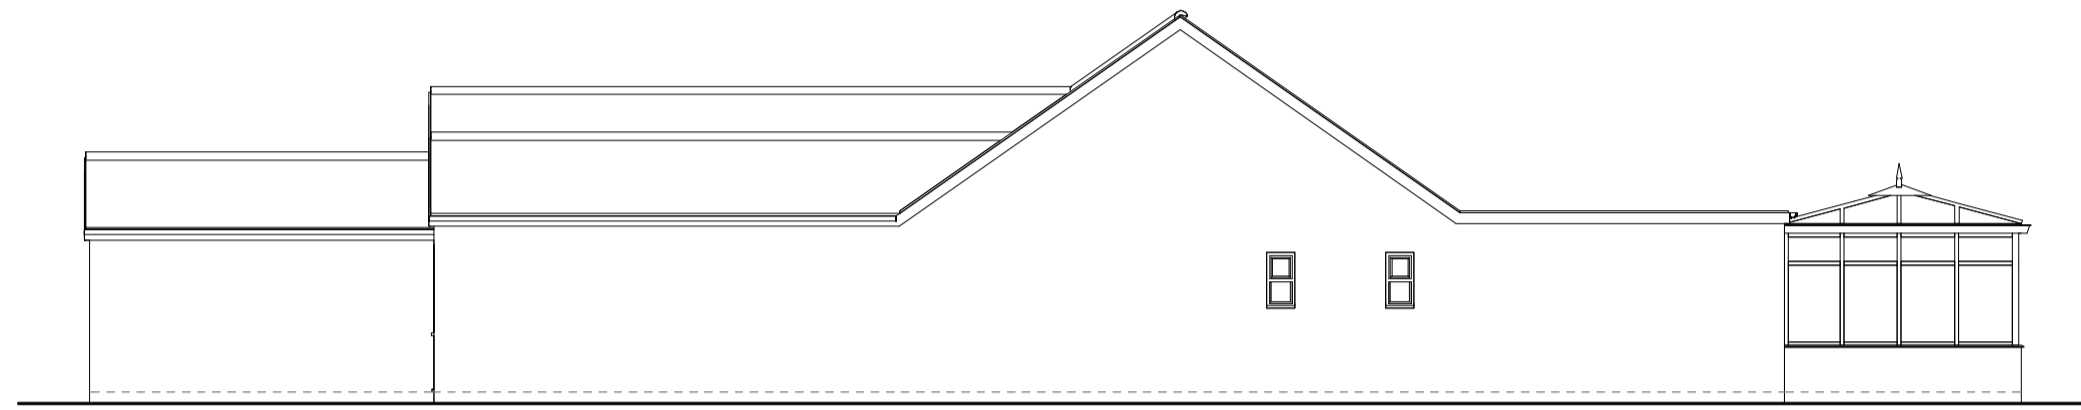

Side Elevation
1 : 100

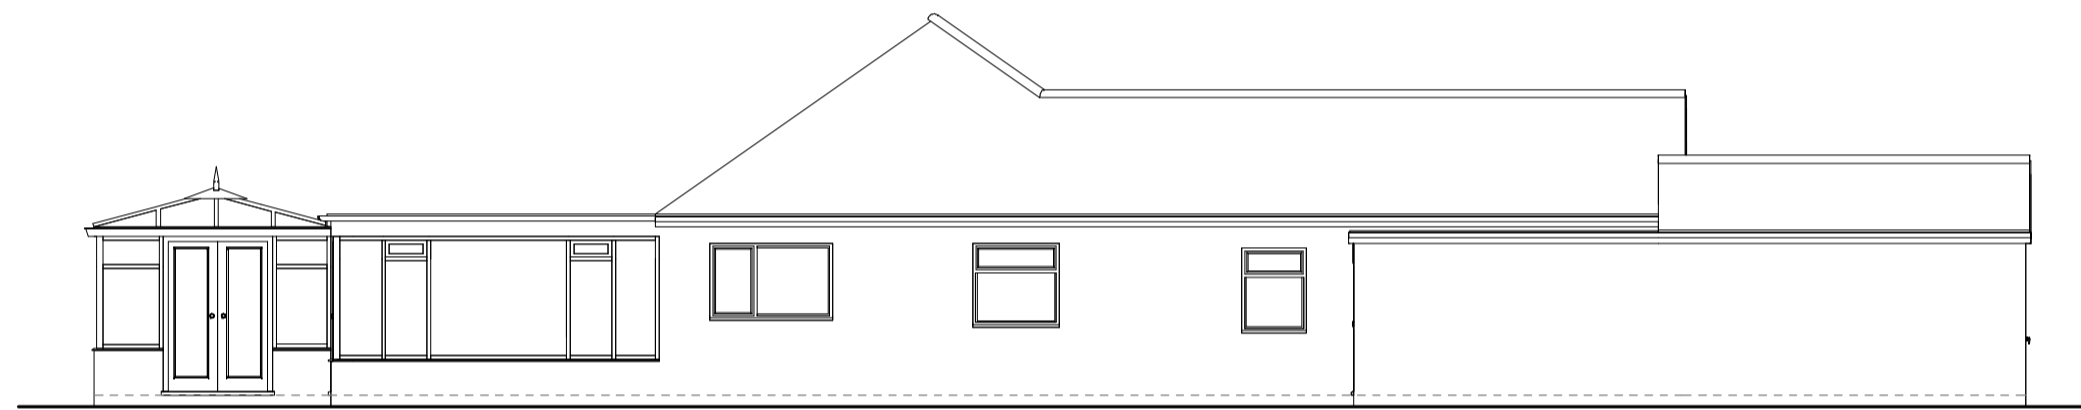


Side Elevation (Field)
1 : 100

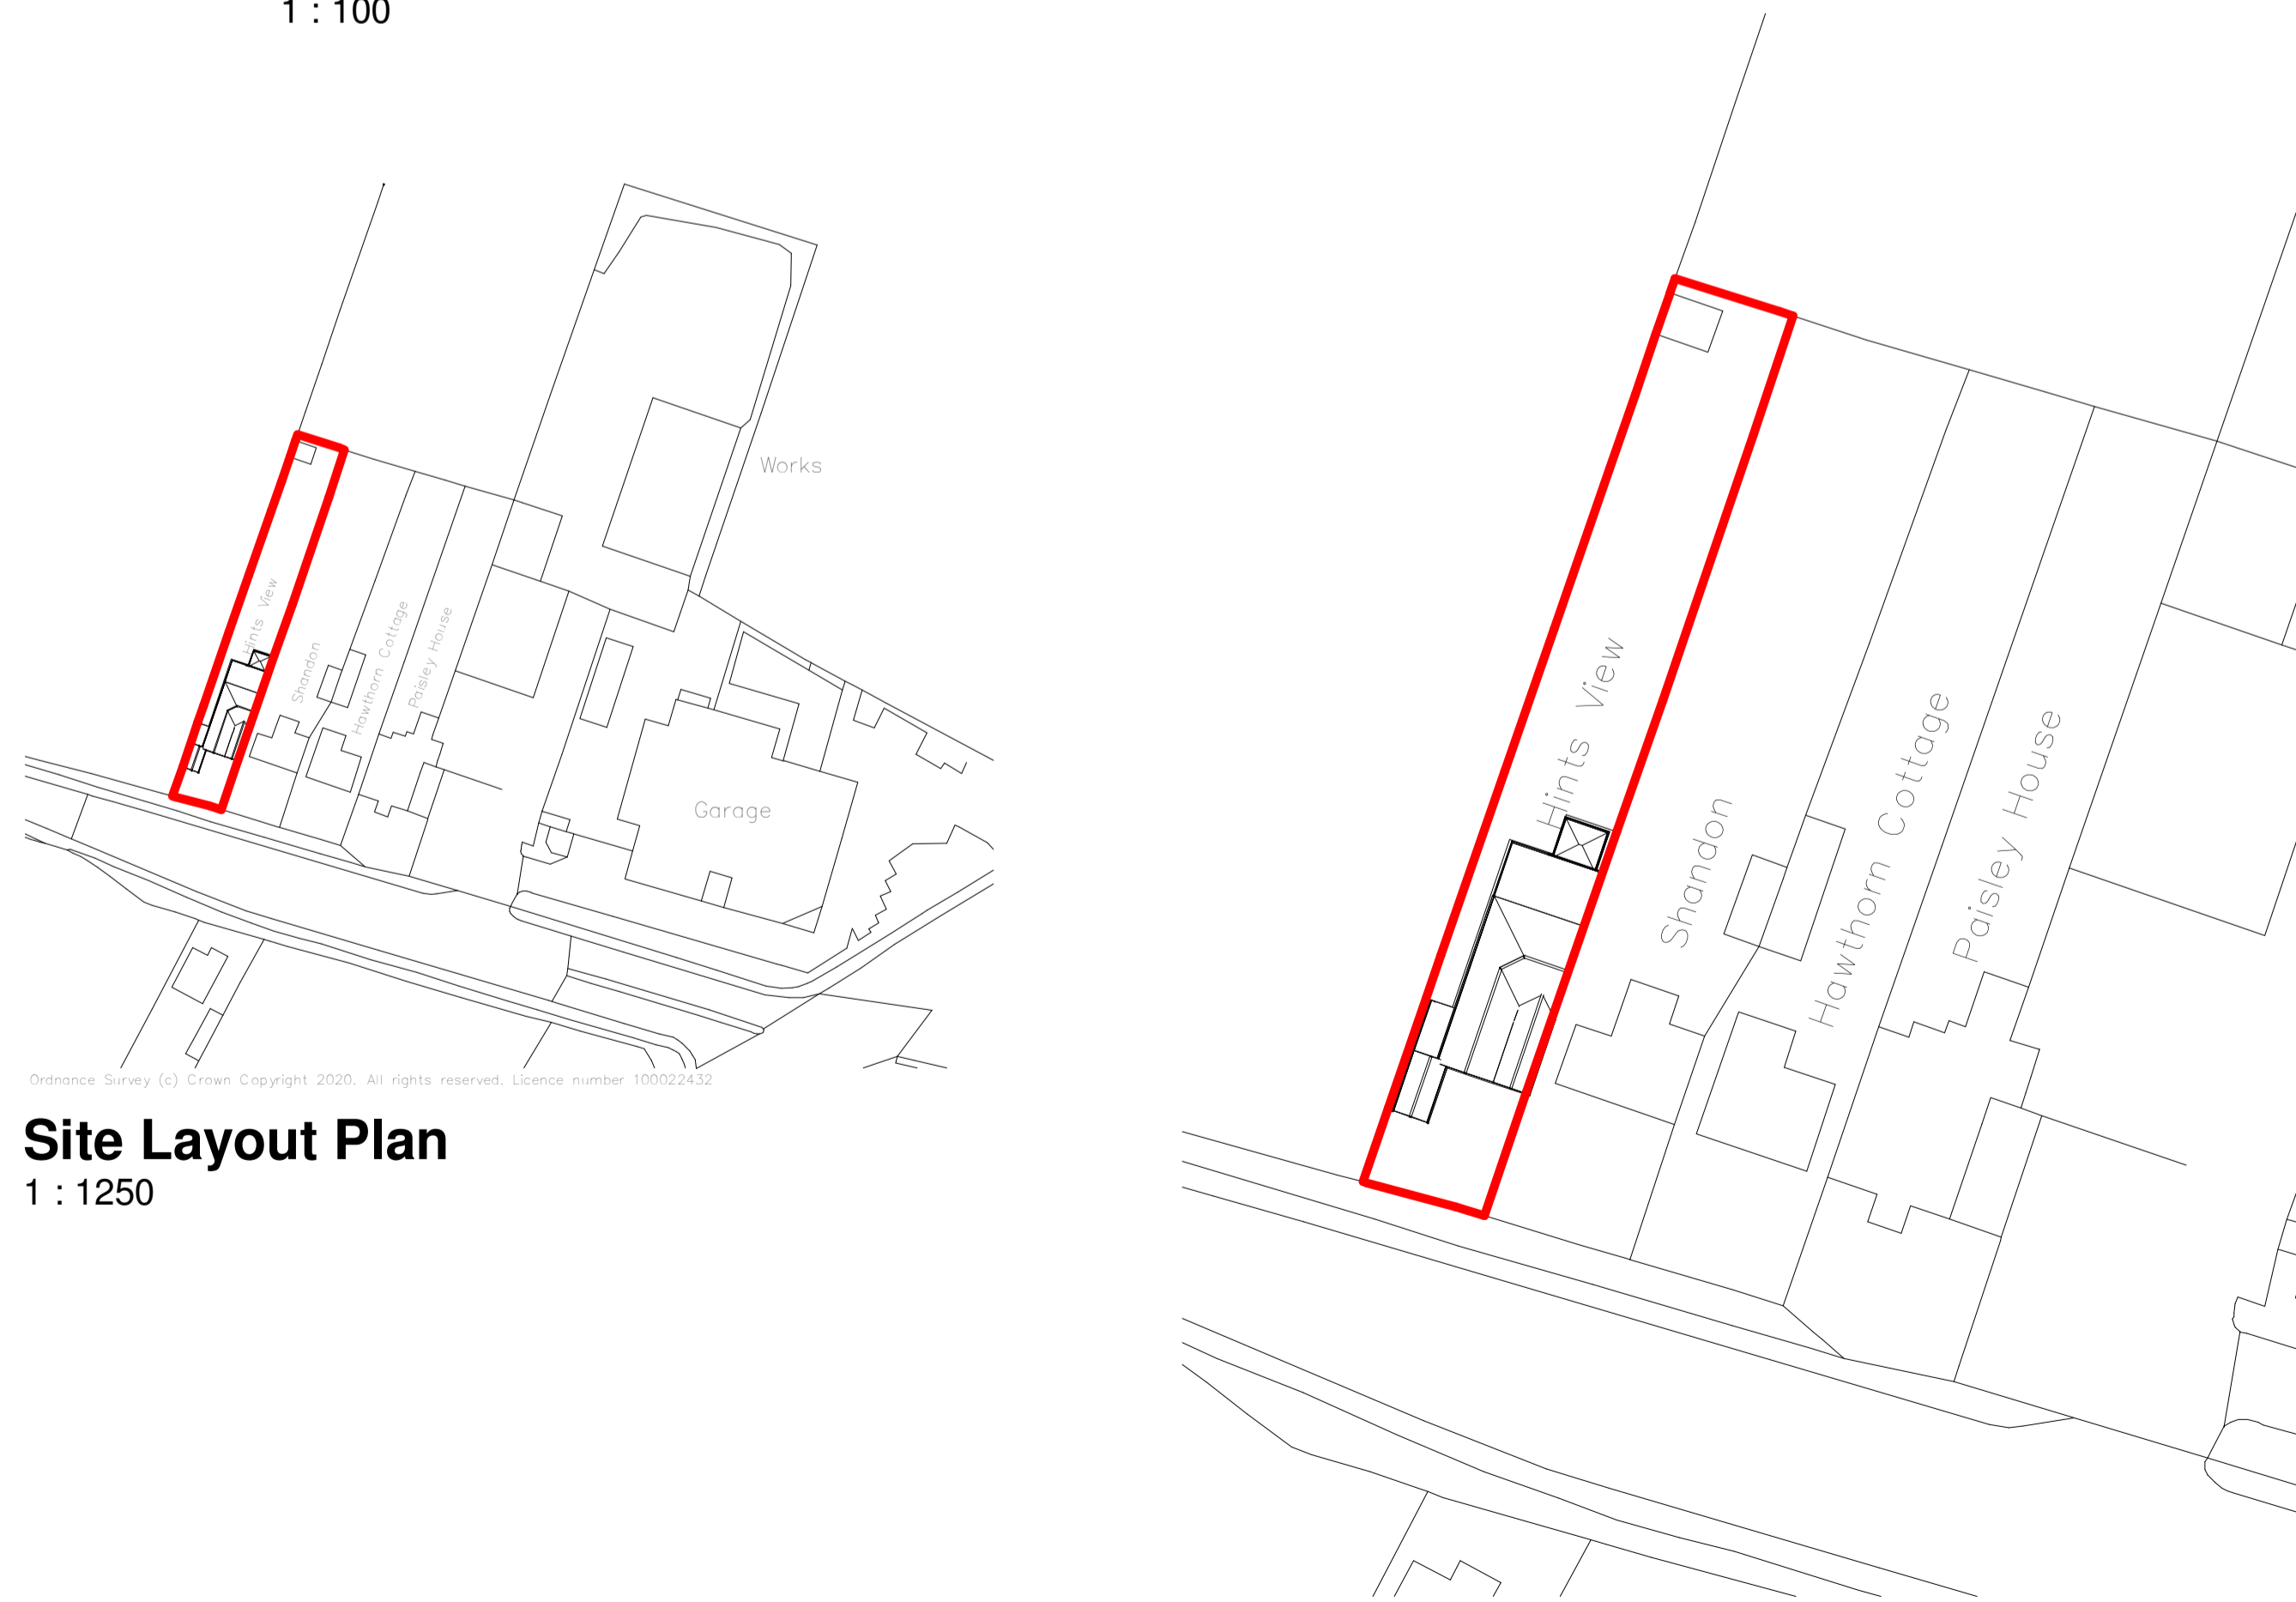


Site Layout Plan
1 : 1250

Site Location Plan
1 : 500

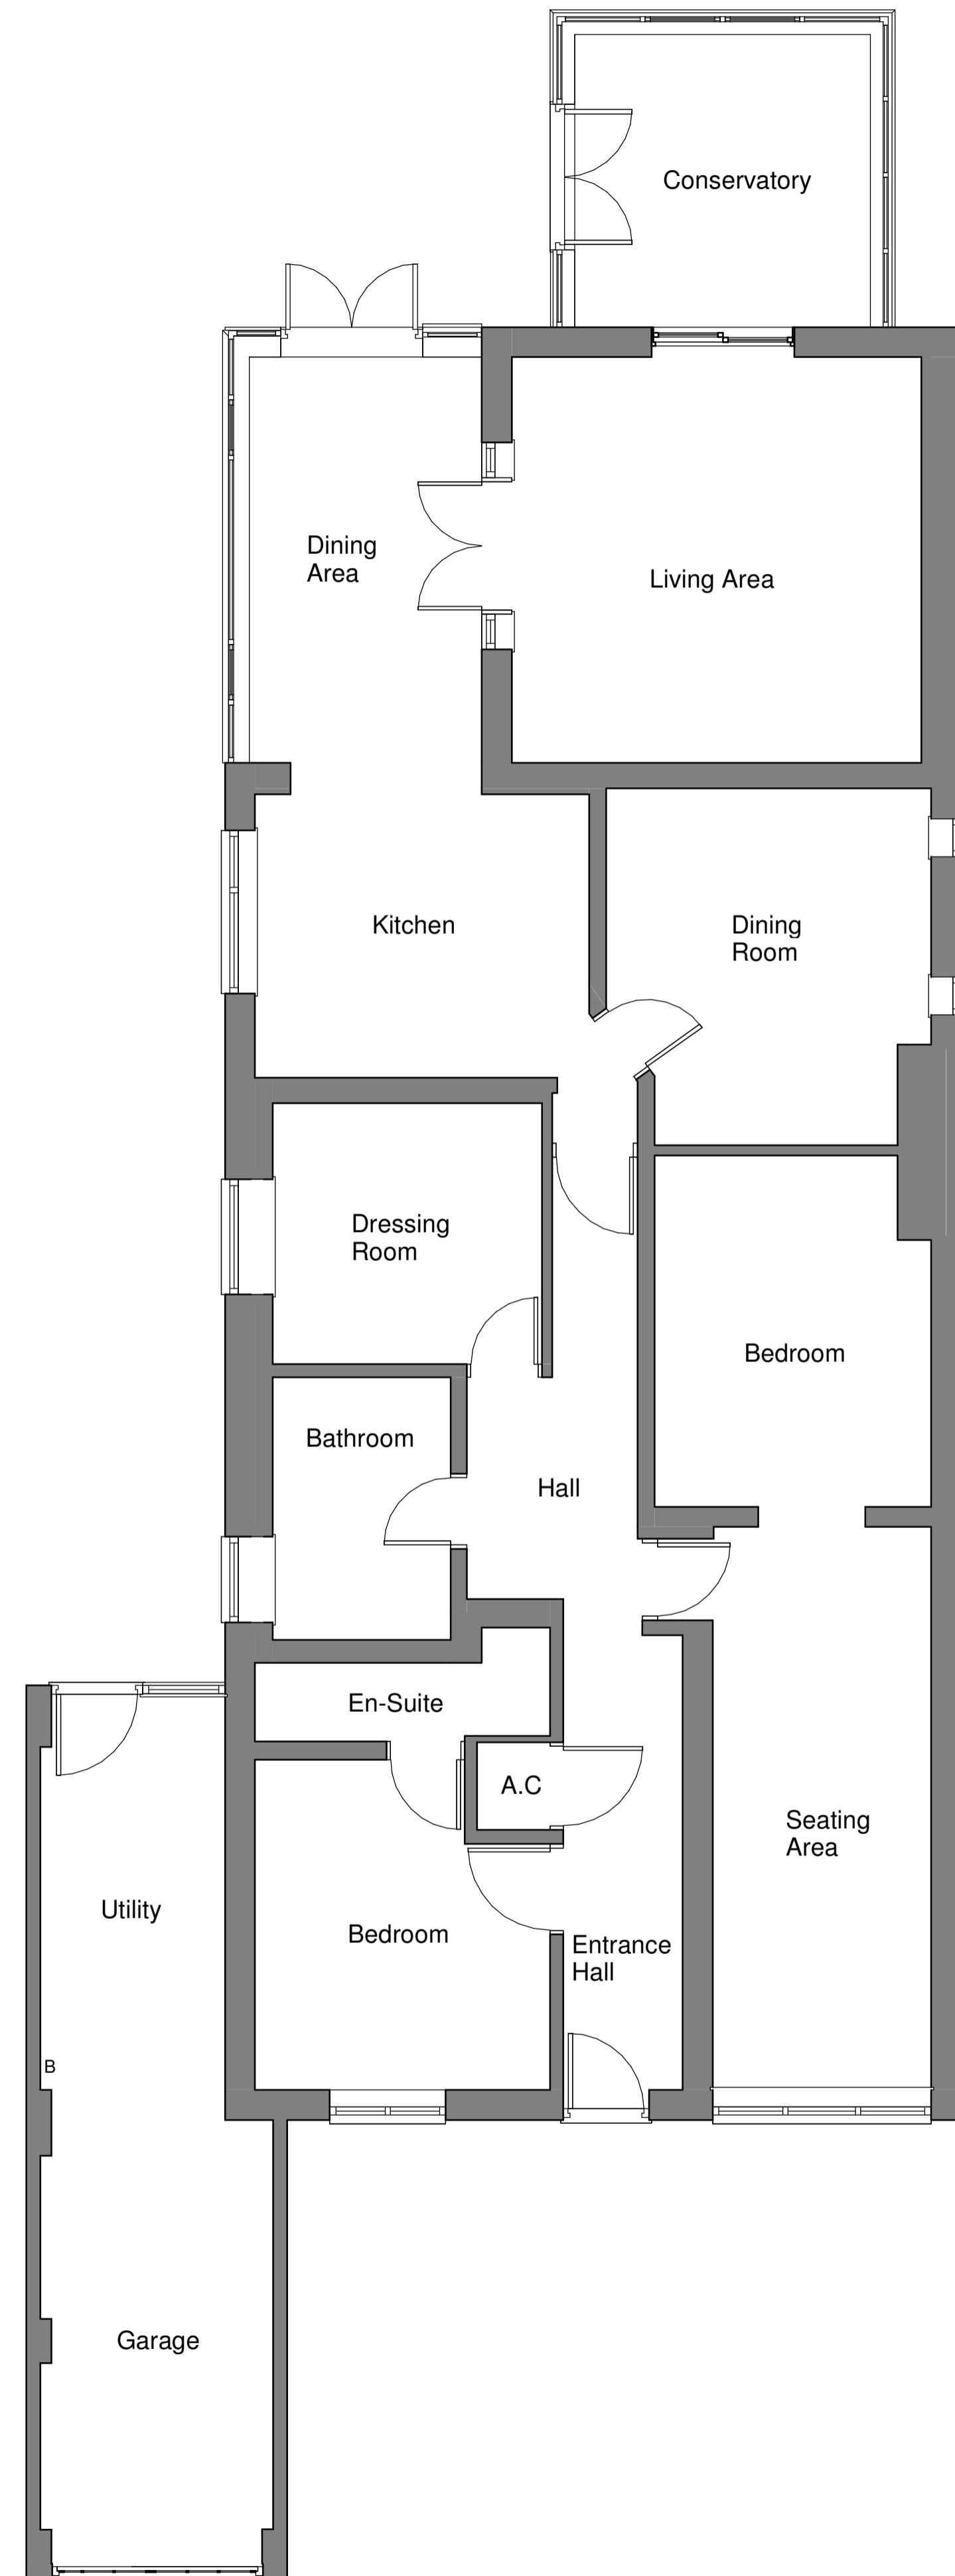

Ground Floor Plan
1 : 50

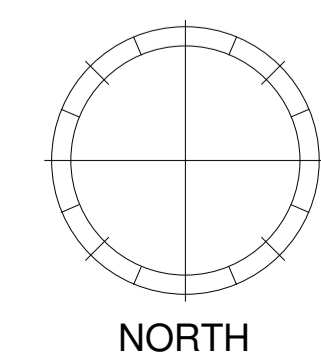

Revision	Date	Description

CR8 ARCHITECTURE

Cr8 Architecture Ltd
 Architectural Design Practice
 22 High Street
 Sutton Coldfield
 Birmingham, B72 1UX
 Tel: 0121 355 0558
 enquiries@cr8-arch.com
 www.cr8-arch.com

Client
 Mr C Byrne

Project
 Single Storey Rear & Side Extension

Location
 Hints View, Hints Road, Mile Oak,
 Tamworth, B78 3PQ

Drawing Title
 Existing Plans & Elevations

Status
 INITIAL DESIGN

Scale	Date	Drawn	Revision
As Indicated	01.10.23	SA	

Job No.	Drawing No.	Checked
5016	001	RST