


Kestlemerris

176875, 19319 X

Higher  
Beacon Craig

SITE PLAN SCALE 1:750

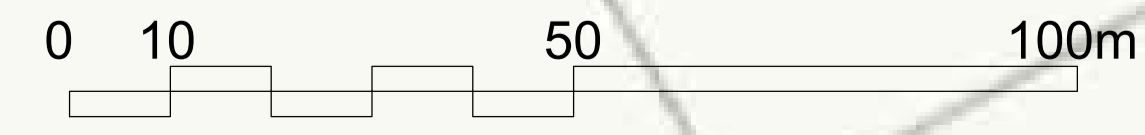

date description revision

**architecturejfltd**

Gullane Business Centre  
12a Lammerview Terrace, Gullane, East Lothian EH31 2HB  
e: architecturej@btconnect.com

project  
Proposed Telegraph Pole  
by Kestlemeris  
St Keverne, Helston TR12 6RR

for Openreach  
drawing  
Site Plan

scale date drawn approved  
1:750@A1 Jan 24 jf

project no. drawing no. revision  
24:01 AL(0)100