



- NOTES
1. INFORMATION PRODUCED TO ASSIST WITH OBTAINING LISTED BUILDING CONSENT.
 2. DESIGN BASED ON INFORMATION RECEIVED FOR STUJ121011.F1.
 3. EXISTING FLOOR CONSTRUCTION CONFIRMED BY INVESTIGATION.

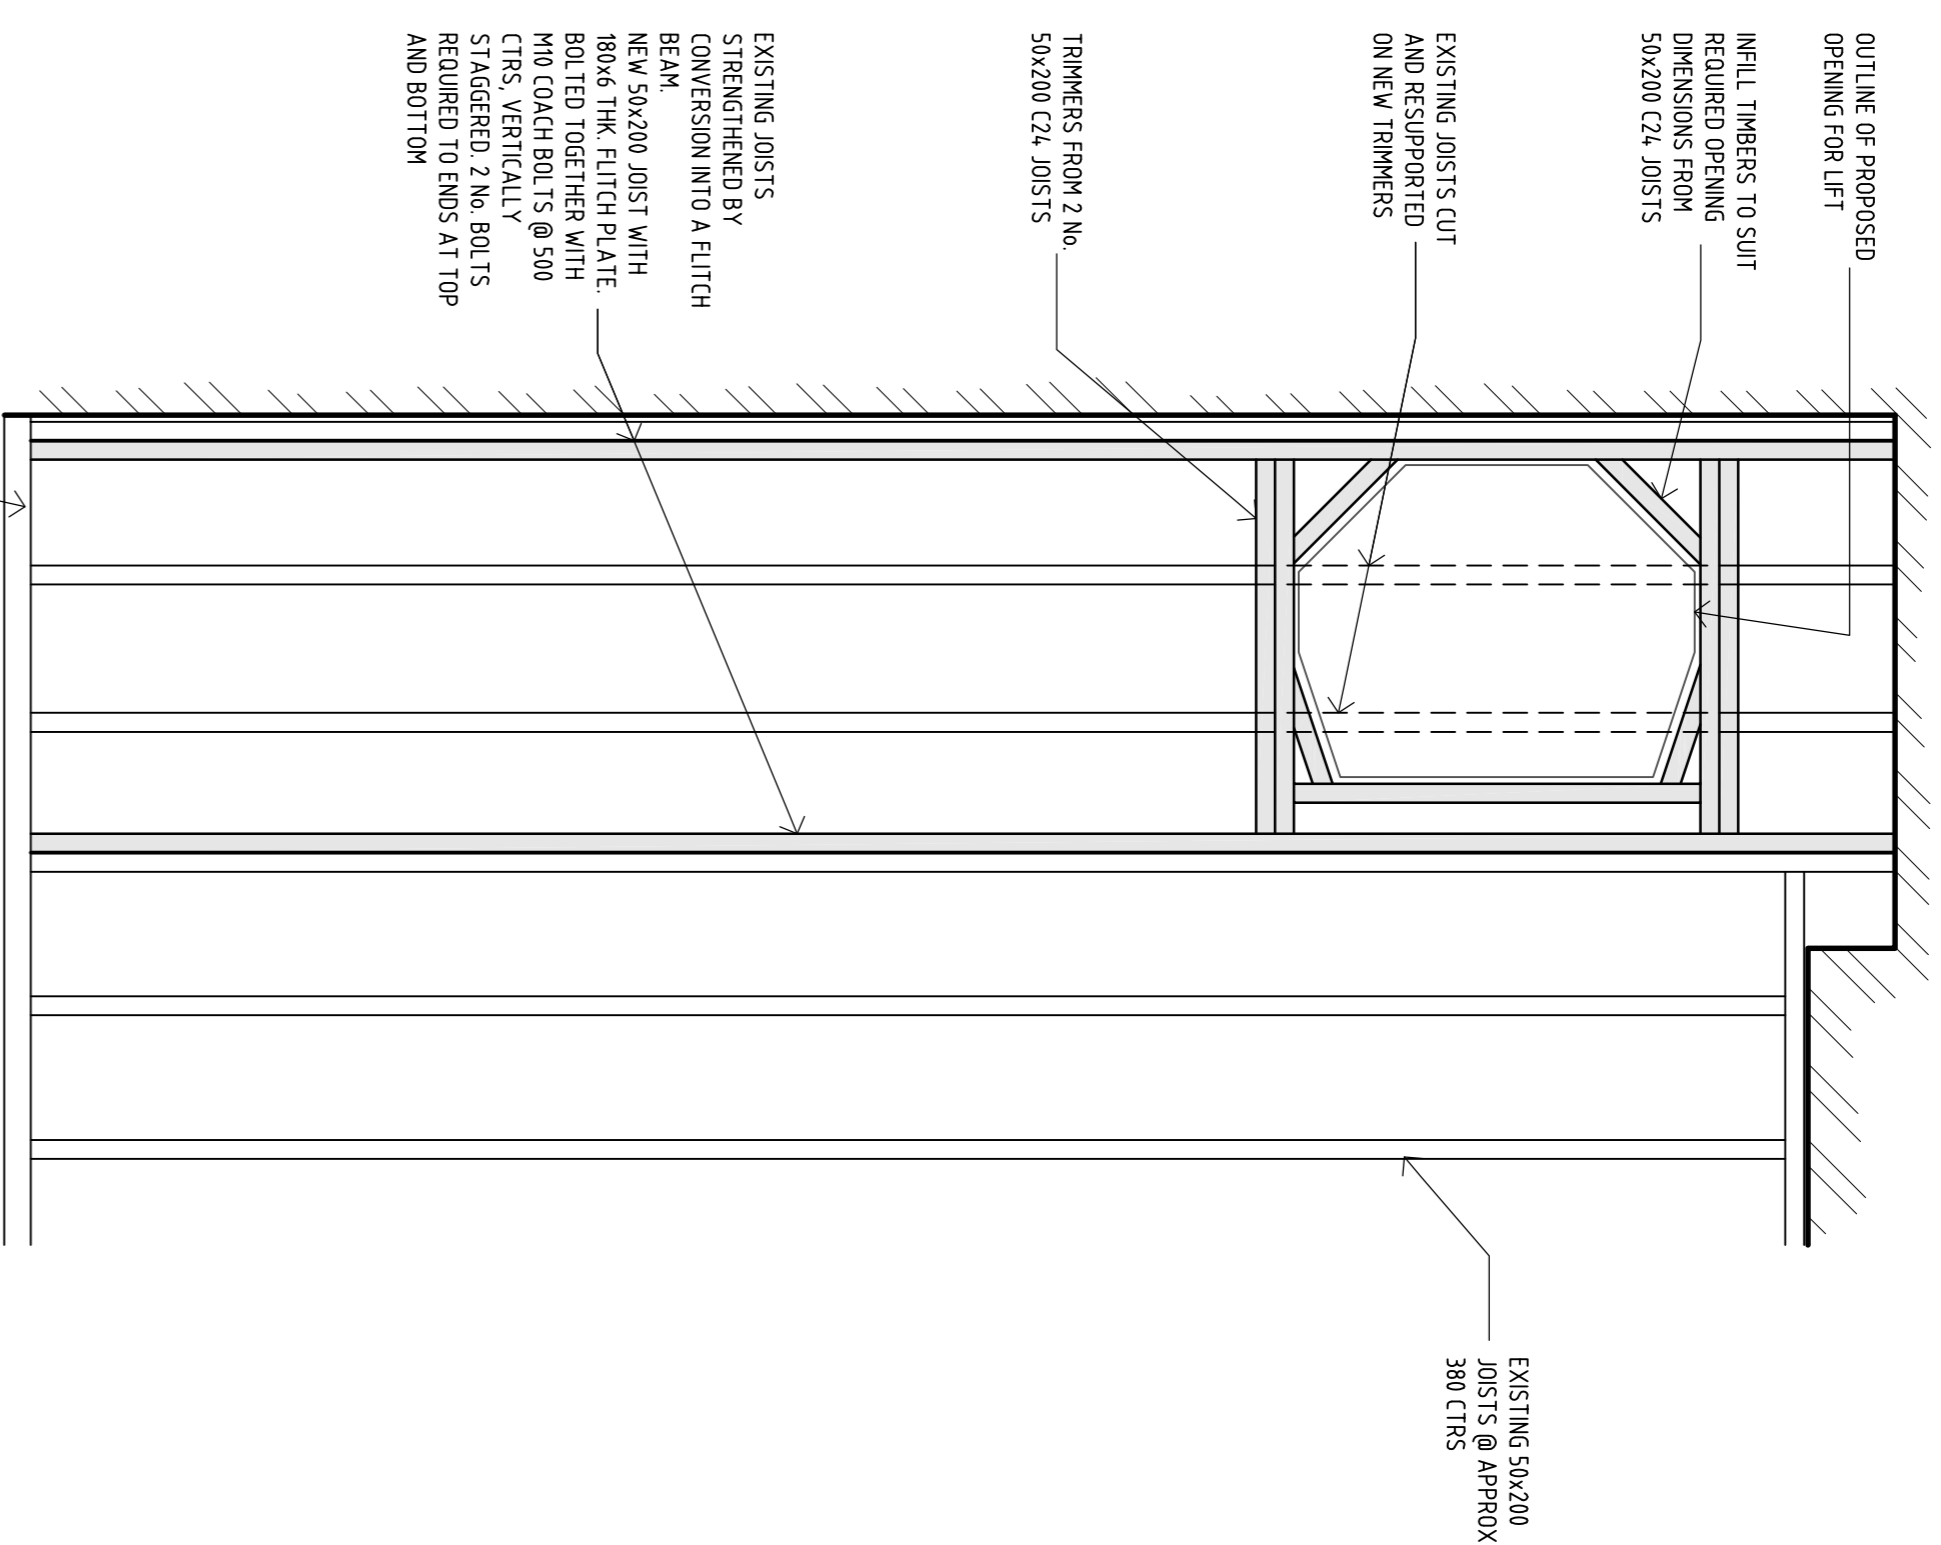

BEDROOM FLOOR PLAN
(SCALE 1:20)

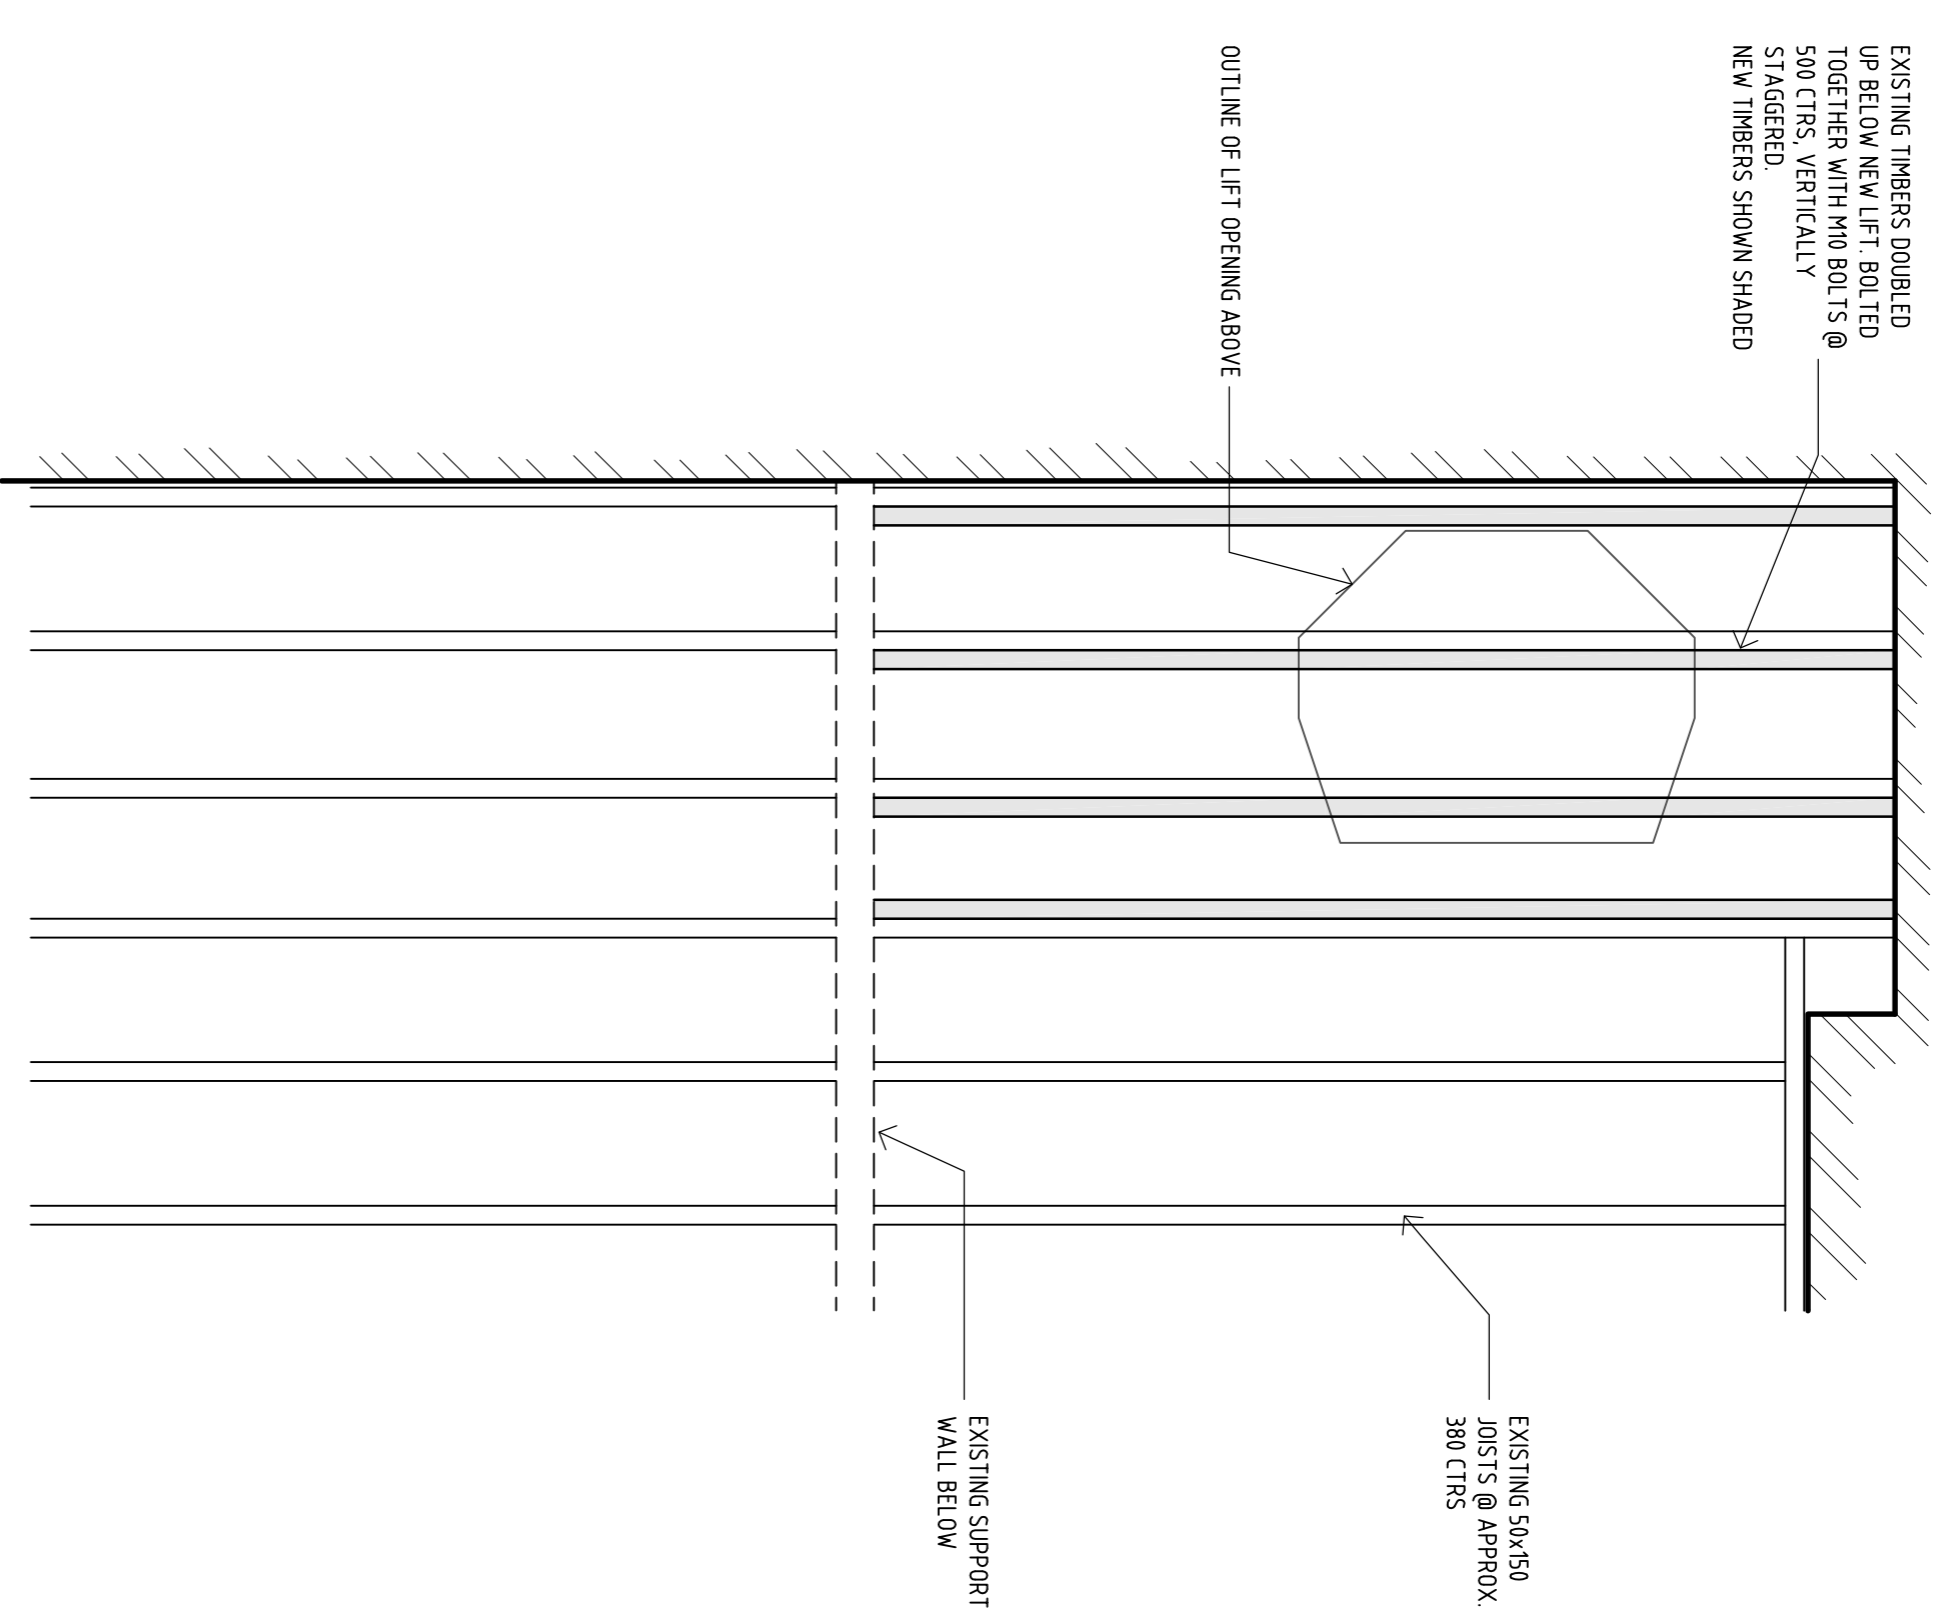

LOUNGE FLOOR PLAN
(SCALE 1:20)

FOR LISTED BUILDING CONSENT

Matthew James Design Ltd.		Consulting Engineers & Structural Designers 192 Leatherslade Road Hitcher Green Selby YO13 5NU Tel: 01534 622222 Email: info@matthewjamesdesign.co.uk	
Client:	MR DAVID QUARMBY & MS. MARY SUTHERLAND	Date:	DEC 23
Project:	61 ROYAL HILL, GREENWICH - LIFT INSTALLATION	By:	MJW
Title:	ENABLING WORKS	Job:	23-118
		Dwg No.:	23-118/S01
		Rev.:	L1
			04.12.23