



Roof Plan

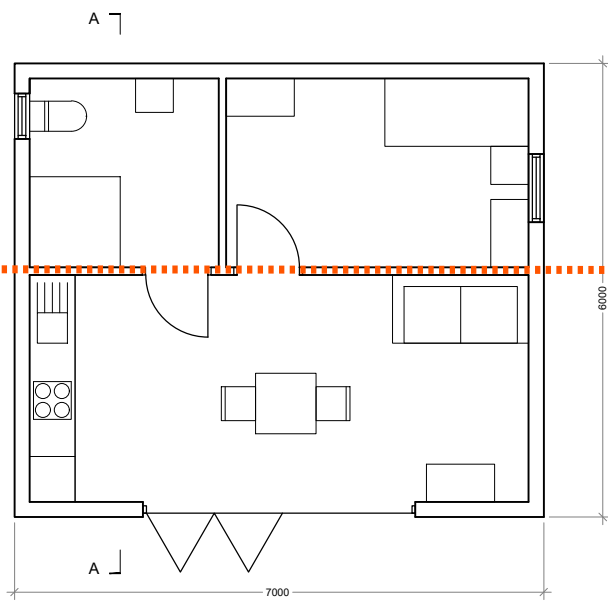


Floor Plan


Joint Line

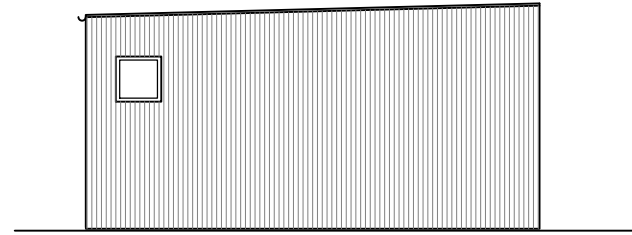


Elevation

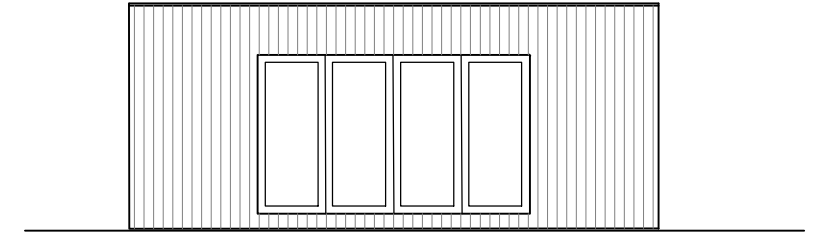


Elevation

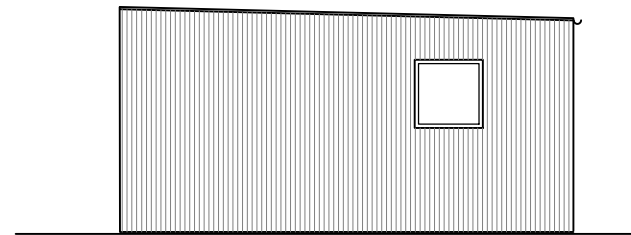

Elevation

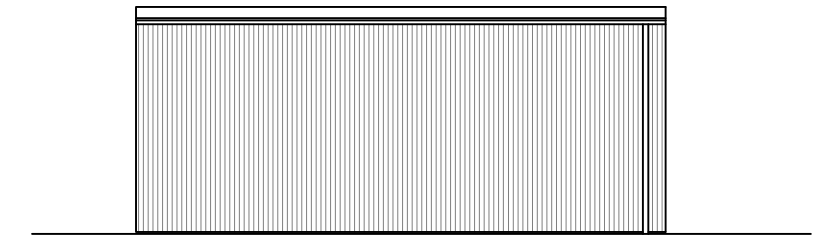

Elevation

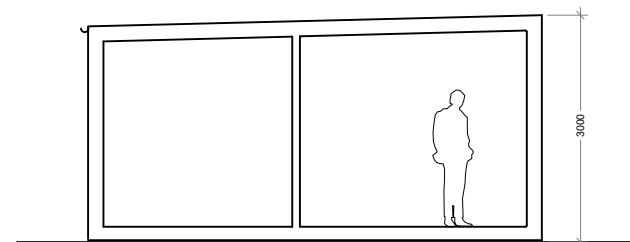

Section A-A



project
69 Woodbourne Ave, Brighton

drawing title
Garden Room-Plan, Section & Elevations

scale 1:100	sheet size A3	date 11.01.2023	drawing no 69WA_01	rev A
----------------	------------------	--------------------	-----------------------	----------

