



Only figured dimensions are to be used. All dimensions to be checked on site.

Please note: Refer to 'type' of drawing below; planning drawings should only be treated as such.

Notes

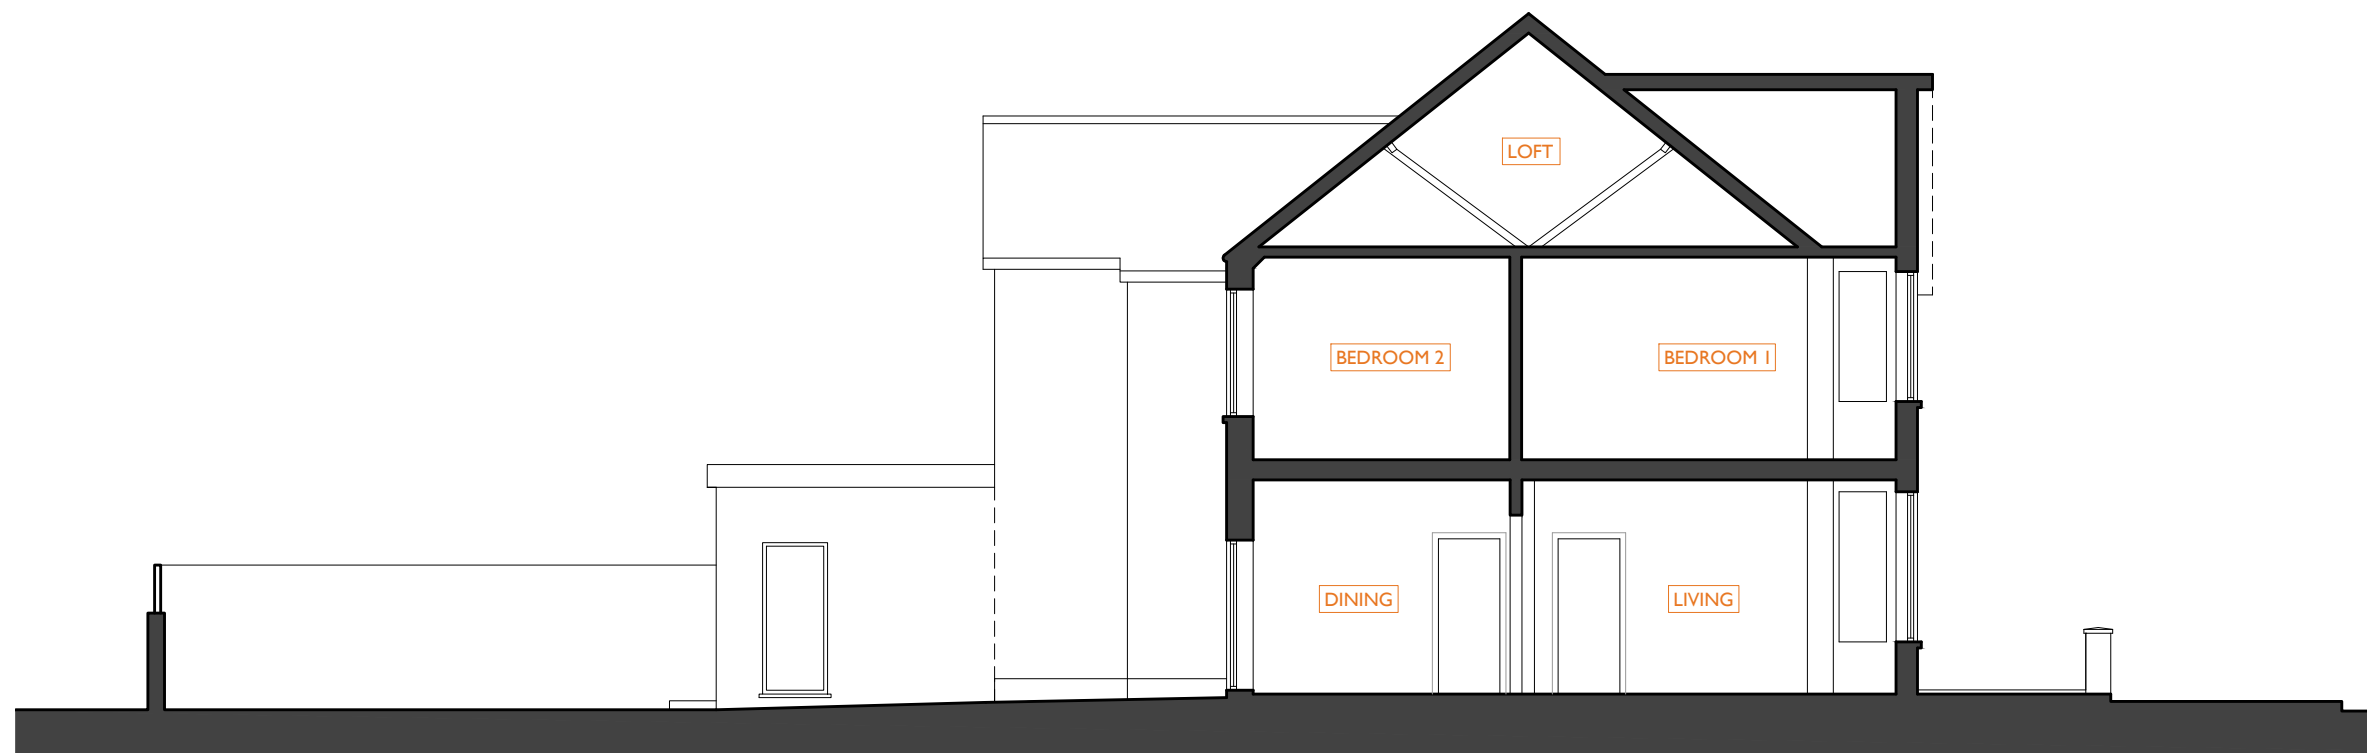

+SX Existing south elevation/section - scale 1:100 at A3
Scale in Metres

 

APPLICATION FOR DETAILED
PERMITTED DEVELOPMENT



01273 446 890 WWW.LRA-RETINUE.CO.UK

JOB 14 WISH ROAD HOVE BN3 4LL	CHECKED LRA
CLIENT MR & MRS CASSIDY	DRAWN BH
DRAWING EXISTING SOUTH ELEVATION/SECTION	DATE 12.23
	SCALE 1:100 @ A3
	REVISION NUMBER 2226-EX-004

24 Windesham Road, Brighton, East Sussex BN1 3AG, UK
LRA-Retinue registered in England and Wales 12353276

DO NOT SCALE FROM THIS DRAWING. THIS DRAWING IS COPYRIGHT ©