




Only figured dimensions are to be used. All dimensions to be checked on site.

Please note: Refer to 'type' of drawing below; planning drawings should only be treated as such.


Notes

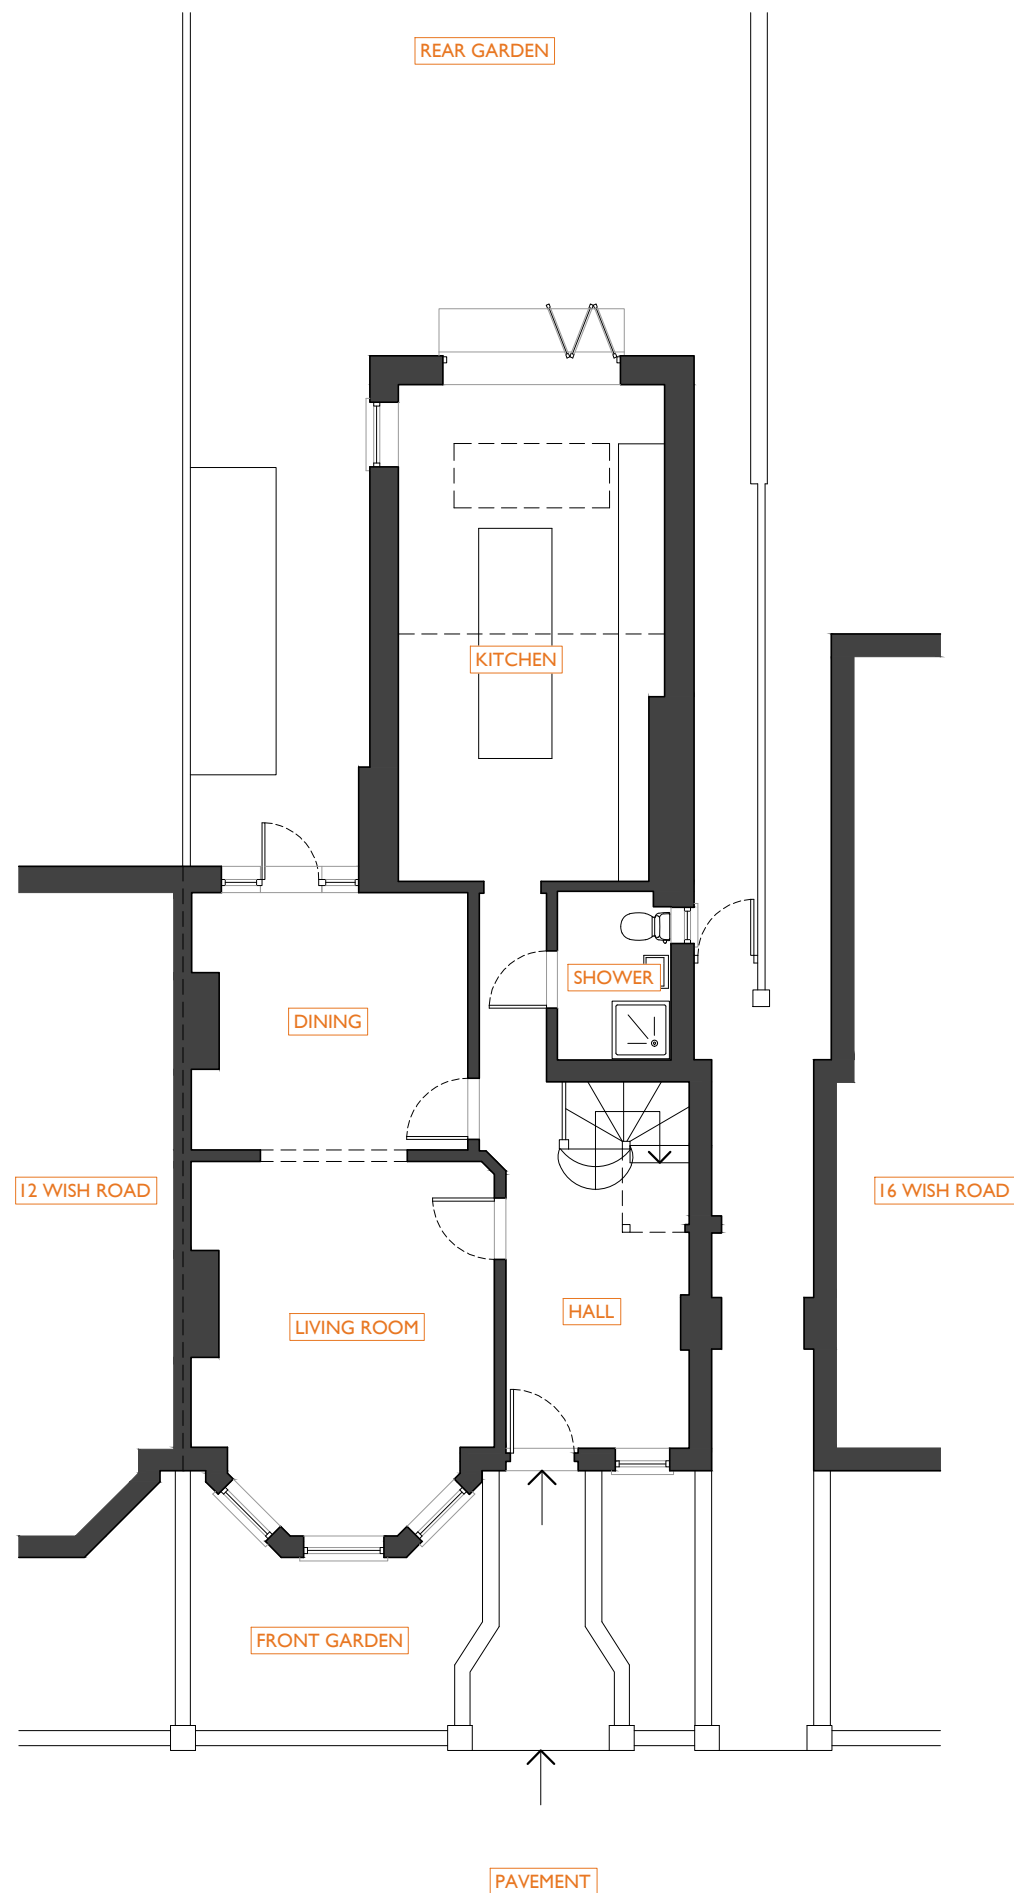


+00 Proposed ground floor plan - scale 1:100 at A3

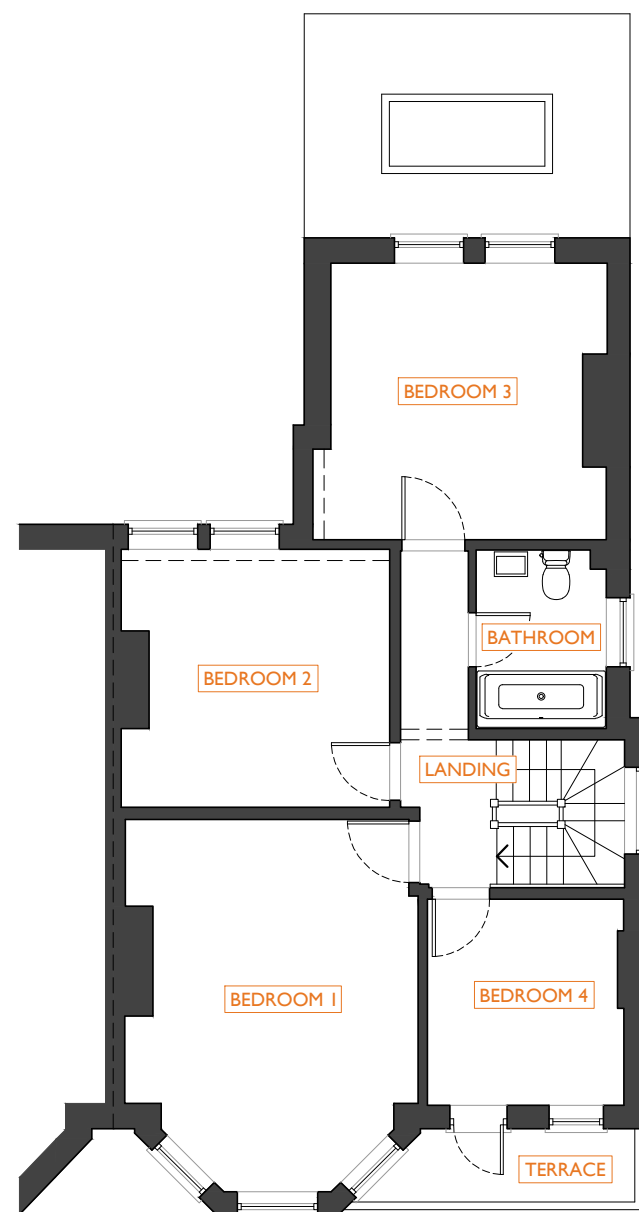 


+01 Proposed first floor plan - scale 1:100 at A3

 

+LP Proposed location plan - scale 1:2500 at A3

 

+BP Proposed block plan - scale 1:1000 at A3

 

APPLICATION FOR DETAILED PERMITTED DEVELOPMENT



01273 446 890 WWW.LRA-RETINUE.CO.UK

JOB 14 WISH ROAD HOVE BN3 4LL	CHECKED LRA
	DRAWN BH
CLIENT MR & MRS CASSIDY	DATE 12.23
	SCALE 1:100/1000/2500 @ A3
DRAWING PROPOSED GROUND AND FIRST FLOOR PLANS	REVISION
	NUMBER 2226-PA-010

24 Windesham Road, Brighton, East Sussex BN1 3AG, UK.
LRA-Retinue registered in England and Wales 12353276

DO NOT SCALE FROM THIS DRAWING. THIS DRAWING IS COPYRIGHT ©